
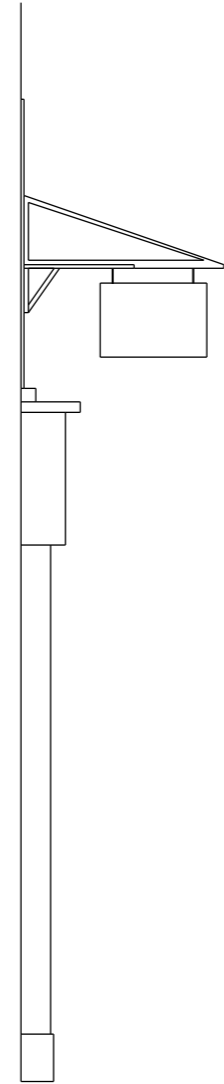


10.0m
5.0m
3.0m
1.0m

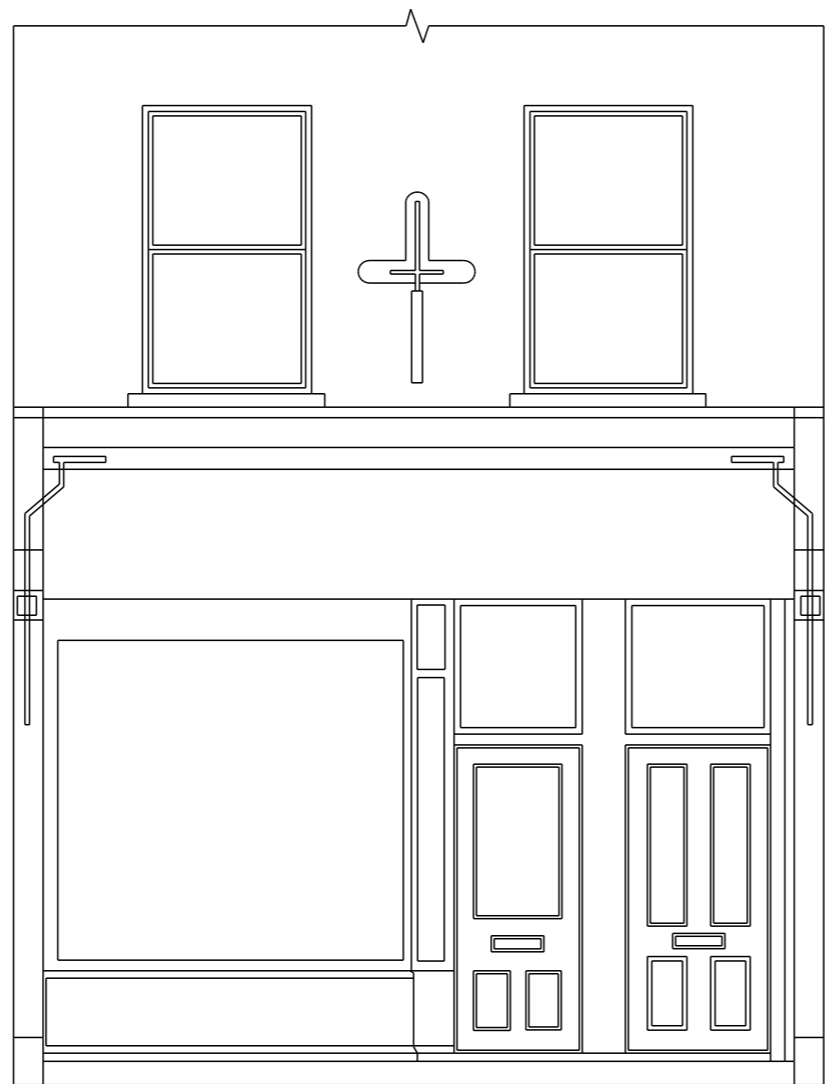

| | |
|---|---------------------------|
|  49BIS RUE PLANCHAT 75020, PARIS | |
| DRAWING TITLE EXISTING ELEVATION | |
| ADDRESS 48 MONMOUTH STREET, LONDON WC2 | |
| PROJECT NAME | DATE 22/12/2015 |
| | SCALE 1:50 @A3 |
| CLIENT LE LABO | DRAWING NO. 0729122015 |
| | |