



SECTION CUT

10.0m
5.0m
3.0m
1.0m

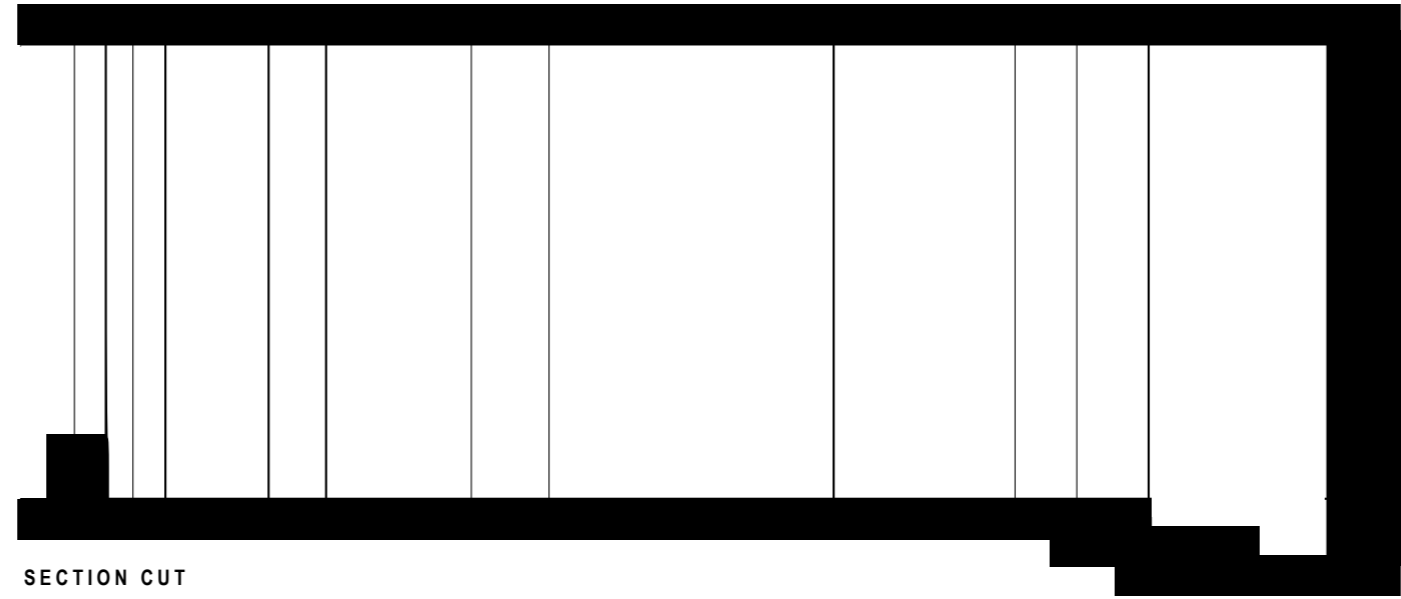

SECTION CUT

 49BIS RUE PLANCHAT 75020, PARIS	
<small>CONTRACT</small> PROPOSED SECTION	
<small>ADDRESS</small> 48 MONMOUTH STREET, LONDON WC2	
<small>PROJECT NAME</small>	<small>DATE</small> 22/12/2015
	<small>SCALE</small> 1:50 @ A3
<small>CLIENT</small> LE LABO	<small>CONTRACT NO.</small> 0629122015