



notes

Do not scale except for planning purposes
 All dimensions to be checked on site and verified with the architect prior to construction.

Any discrepancies or uncertainties regarding this drawing to be discussed with the architect prior to construction.

Copyright © Theis and Khan Architects Ltd. All rights reserved

key

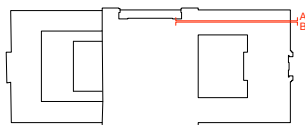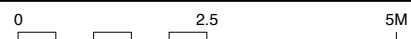

planning

revision	date	comment
p1	10.12.15	issued to client
p2	08.01.16	issued for planning



THEIS + KHAN

1 Frog Lane
 Tunbridge Wells
 Kent TN11 1YT
 +44 (0)1892 518094
 mail@theisandkhan.com
 www.theisandkhan.com

project
 Friends House_First Floor

drawing
 existing sections A + B
existing

scale	date	revision
1:100@A3	04.12.15	
job number	drawing number	revision
1090	04	p2

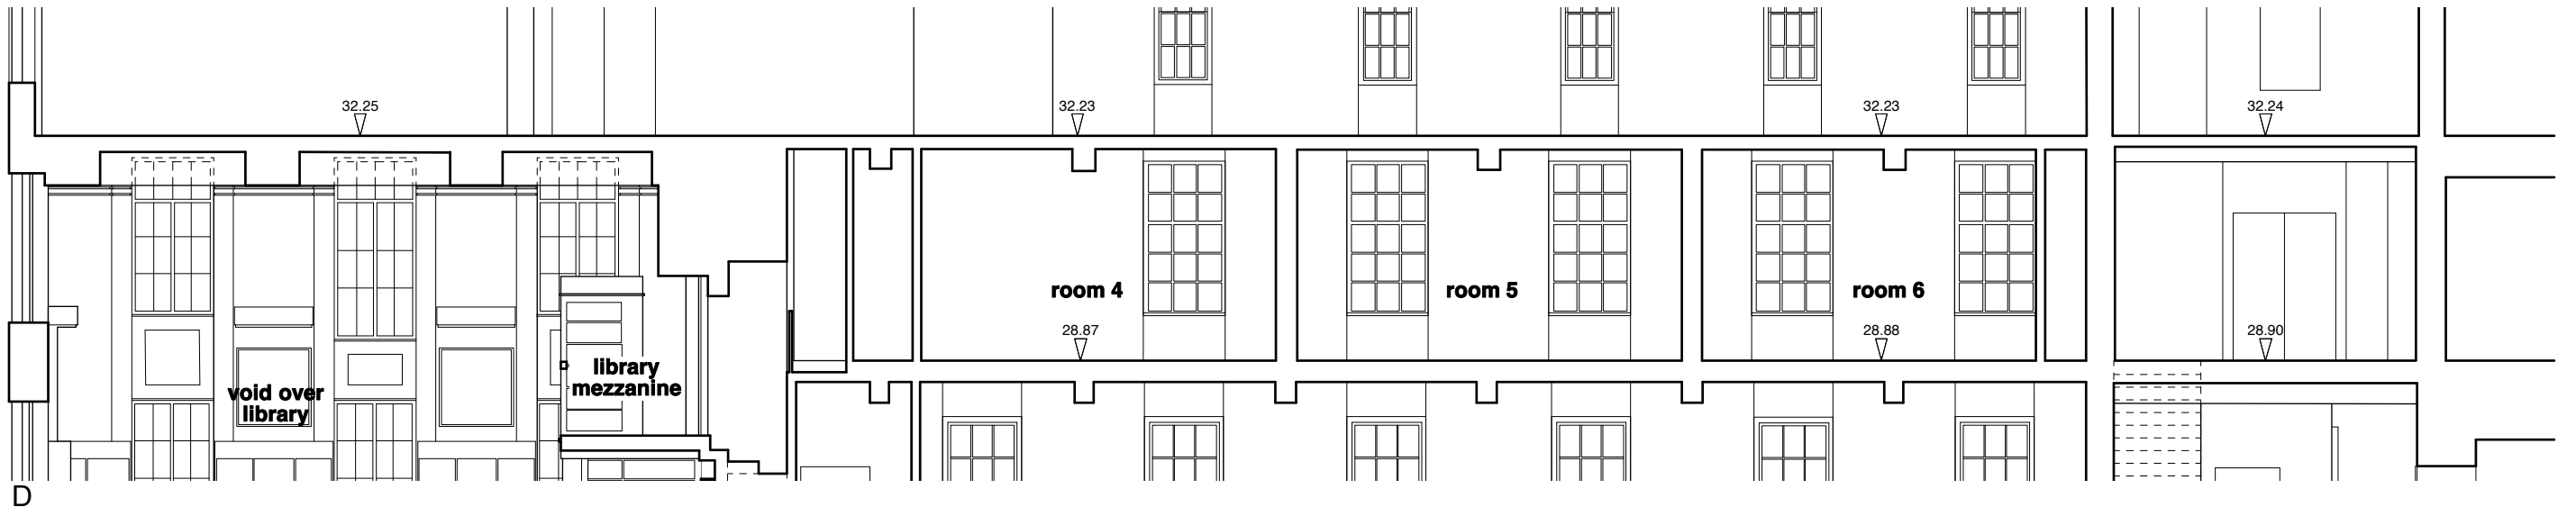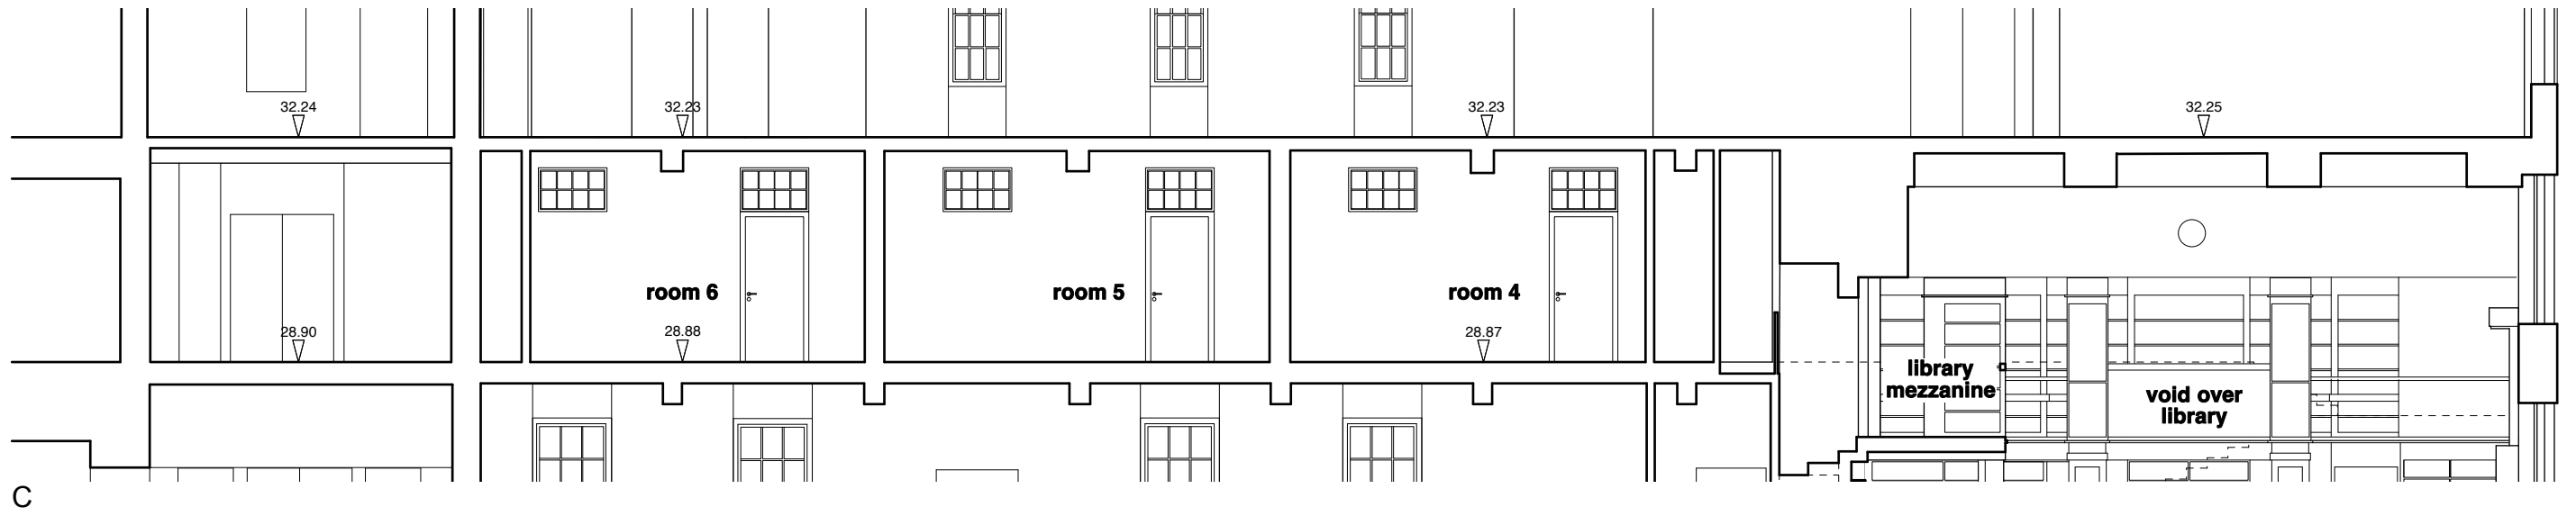



notes

Do not scale except for planning purposes
 All dimensions to be checked on site and verified with the architect prior to construction.

Any discrepancies or uncertainties regarding this drawing to be discussed with the architect prior to construction.

Copyright © Theis and Khan Architects Ltd. All rights reserved

key

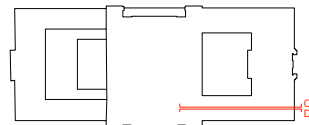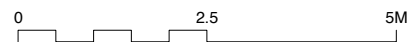

planning

revision	date	comment
p1	10.12.15	issued to client
p2	08.01.16	issued for planning


THEIS + KHAN

1 Frog Lane
 Tunbridge Wells
 Kent TN11 1YT
 +44 (0)1892 518094
 mail@theisandkhan.com
 www.theisandkhan.com

project
 Friends House_First Floor

drawing
 existing sections C + D
existing

scale	date	revision
1:100@A3	04.12.15	
job number	drawing number	revision
1090	05	p2

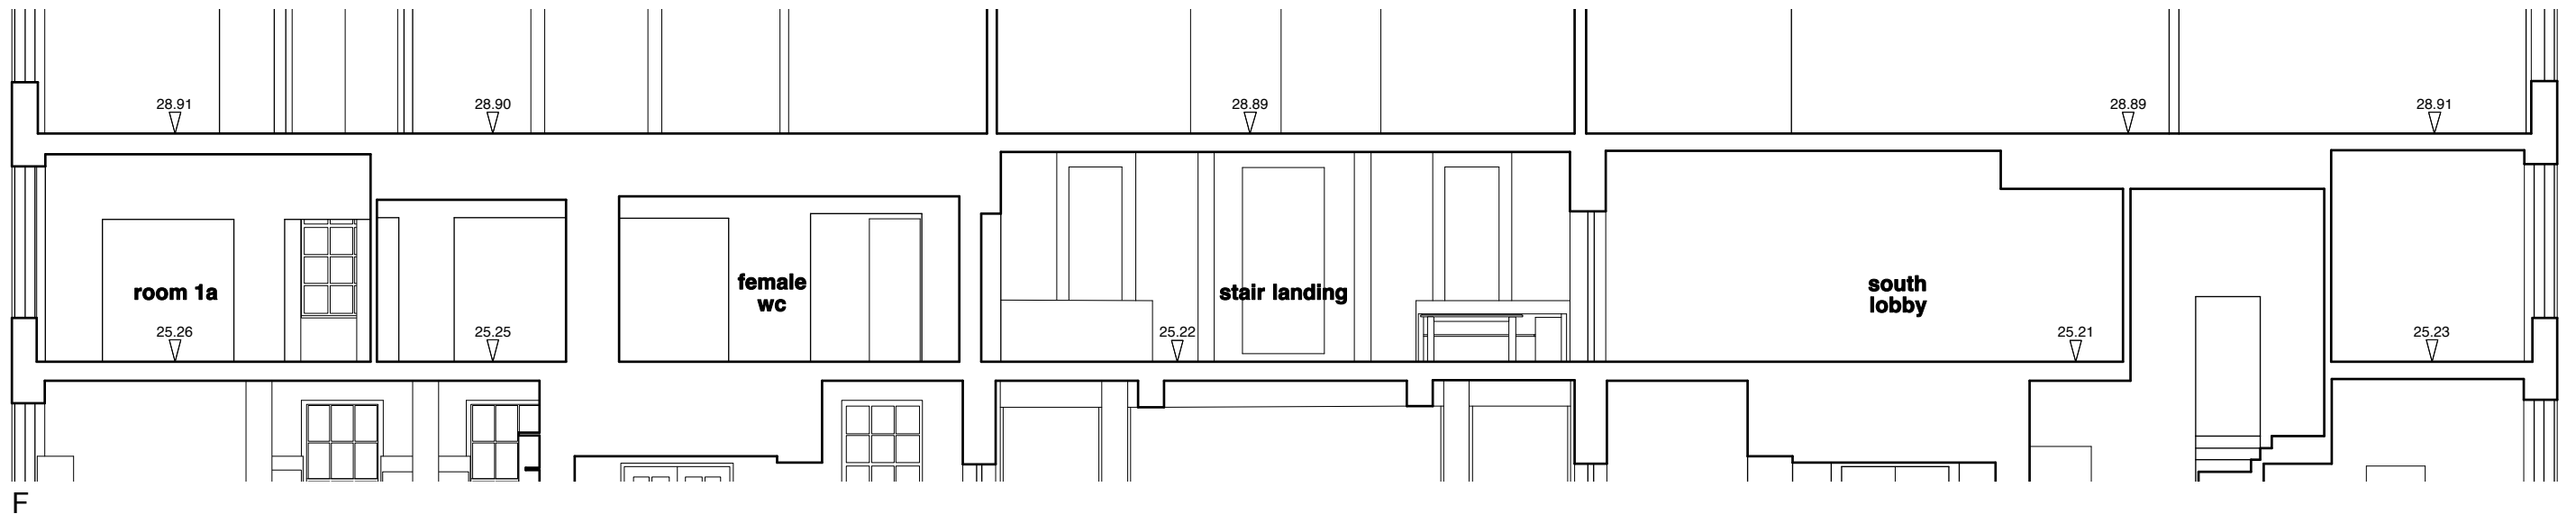



notes

Do not scale except for planning purposes
 All dimensions to be checked on site and verified with the architect prior to construction.

Any discrepancies or uncertainties regarding this drawing to be discussed with the architect prior to construction.

Copyright © Theis and Khan Architects Ltd. All rights reserved

key

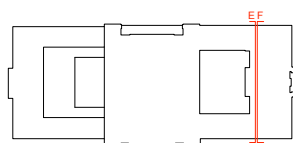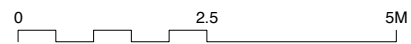

planning

revision	date	comment
p1	10.12.15	issued to client
p2	08.01.16	issued for planning



**THEIS
+KHAN**

1 Frog Lane
 Tunbridge Wells
 Kent TN11 1YT
 +44 (0)1892 518094
 mail@theisandkhan.com
 www.theisandkhan.com

project
 Friends House_First Floor

drawing
 existing sections E + F
existing

scale	date	revision
1:100@A3	04.12.15	
job number	drawing number	revision
1090	06	p2

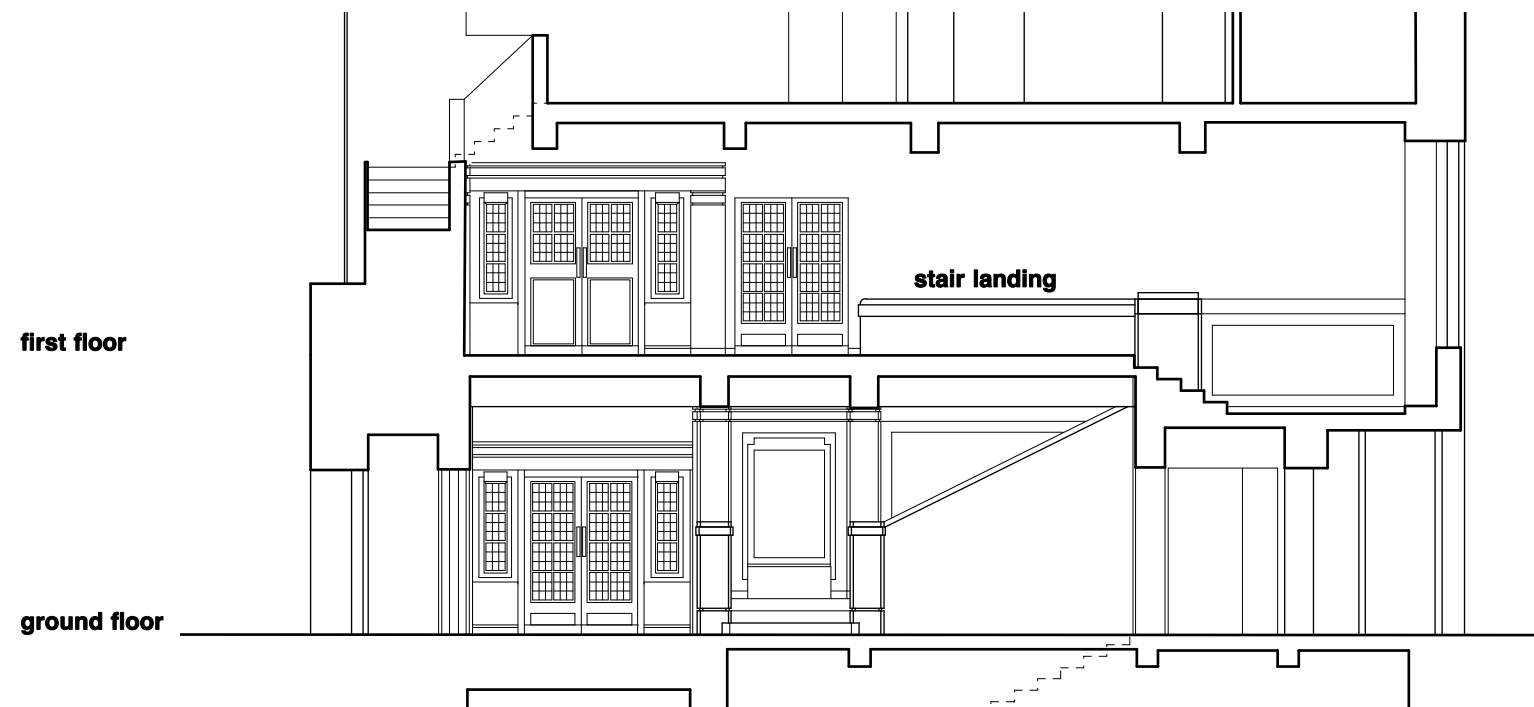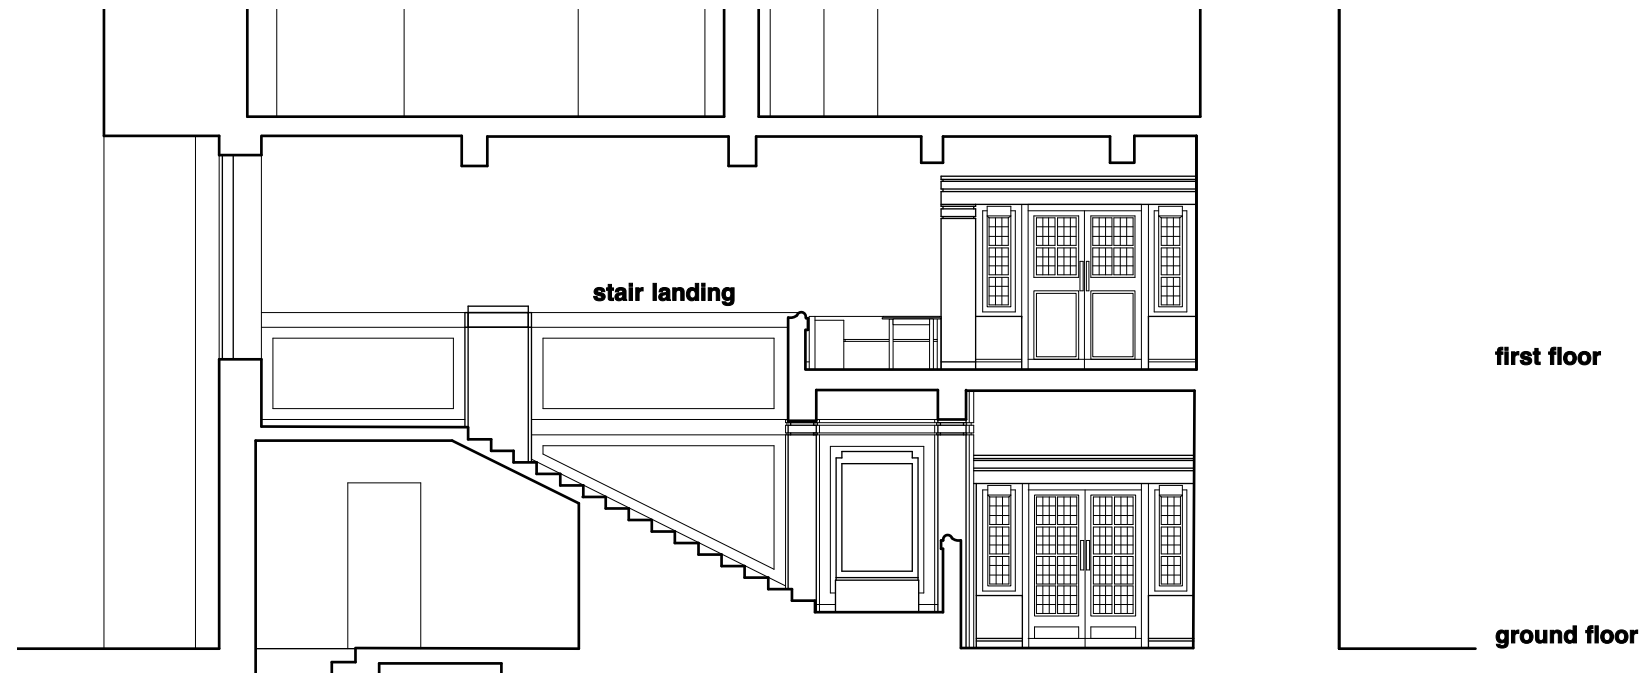



notes

Do not scale except for planning purposes
 All dimensions to be checked on site and verified with the architect prior to construction.

Any discrepancies or uncertainties regarding this drawing to be discussed with the architect prior to construction.

Copyright © Theis and Khan Architects Ltd. All rights reserved

key

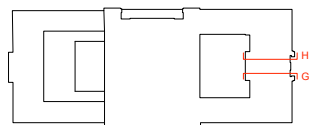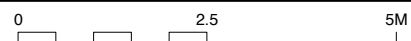

planning

revision	date	comment
p1	10.12.15	issued to client
p2	08.01.16	issued for planning

THEIS + KHAN

1 Frog Lane
 Tunbridge Wells
 Kent TN11 1YT
 +44 (0)1892 518094
 mail@theisandkhan.com
 www.theisandkhan.com

project
 Friends House_First Floor

drawing
 existing sections G + H
existing

scale	date	revision
1:100@A3	04.12.15	
job number	drawing number	revision
1090	07	p2