


**notes**

Do not scale except for planning purposes  
 All dimensions to be checked on site and verified with the architect prior to construction.

Any discrepancies or uncertainties regarding this drawing to be discussed with the architect prior to construction.

Copyright © Theis and Khan Architects Ltd. All rights reserved

**key**


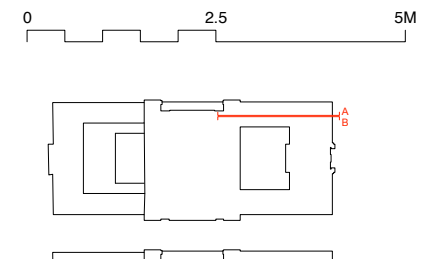


**planning**

revision	date	comment
p1	10.12.15	issued to client
p2	18.12.15	issued to quantity surveyor
p3	08.01.16	issued for planning

**THEIS + KHAN**  
 1 Frog Lane  
 Tunbridge Wells  
 Kent TN11 1YT  
 +44 (0)1892 518094  
 mail@theisandkhan.com  
 www.theisandkhan.com

project	Friends House_First Floor	
drawing	existing sections A + B <b>proposed</b>	
scale	1:100@A3	date 07.12.15
job number	1090	drawing number 104 revision p3

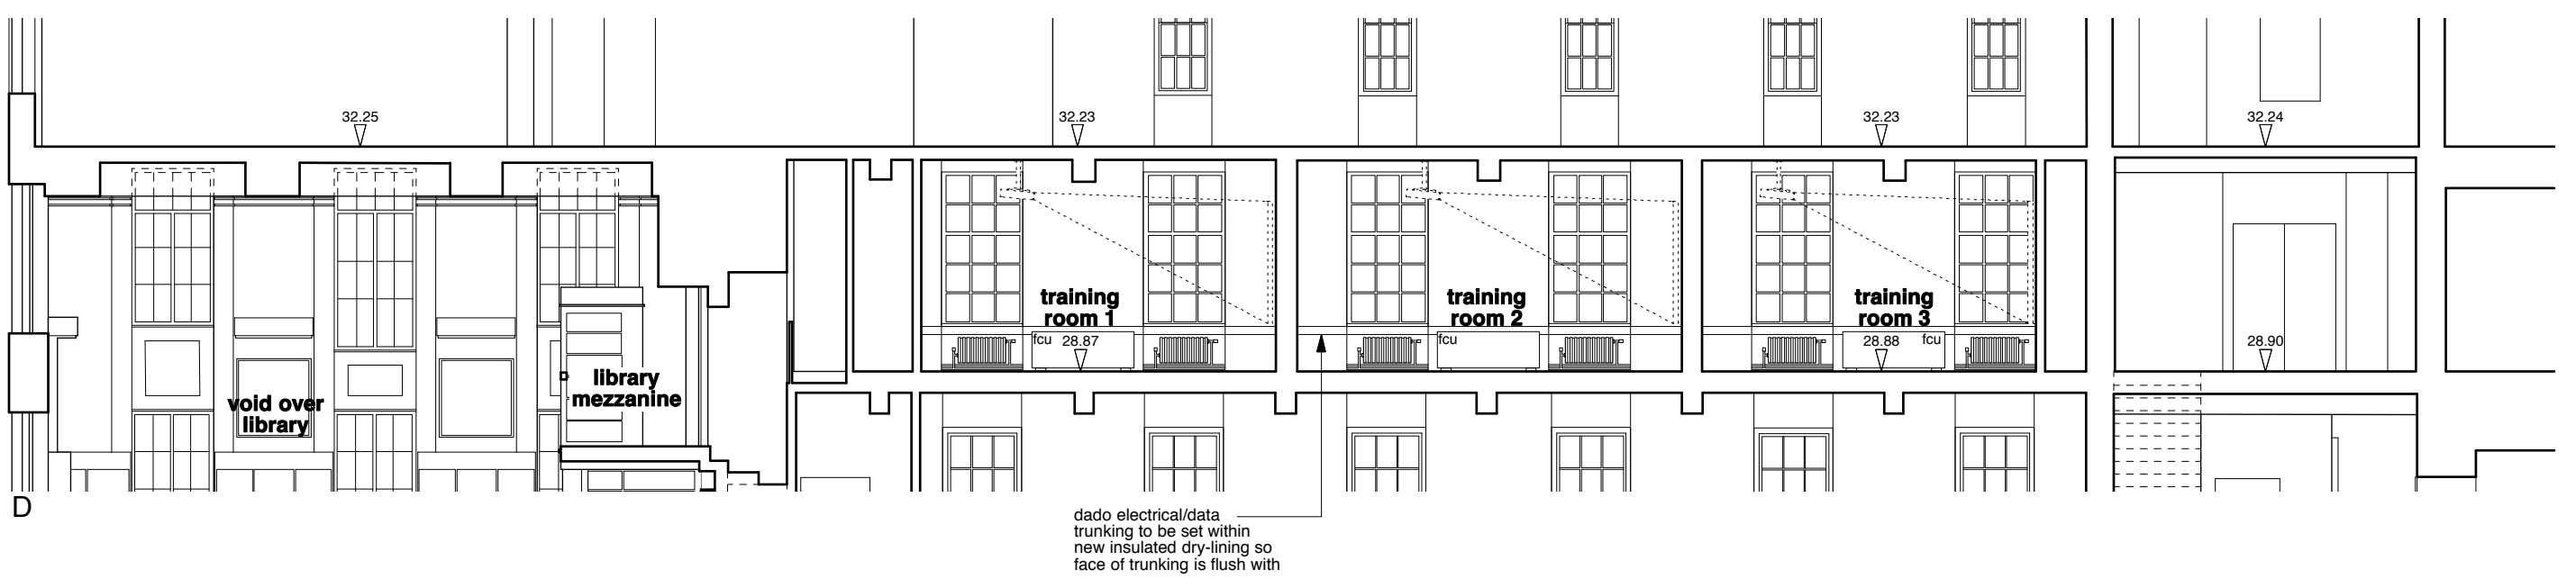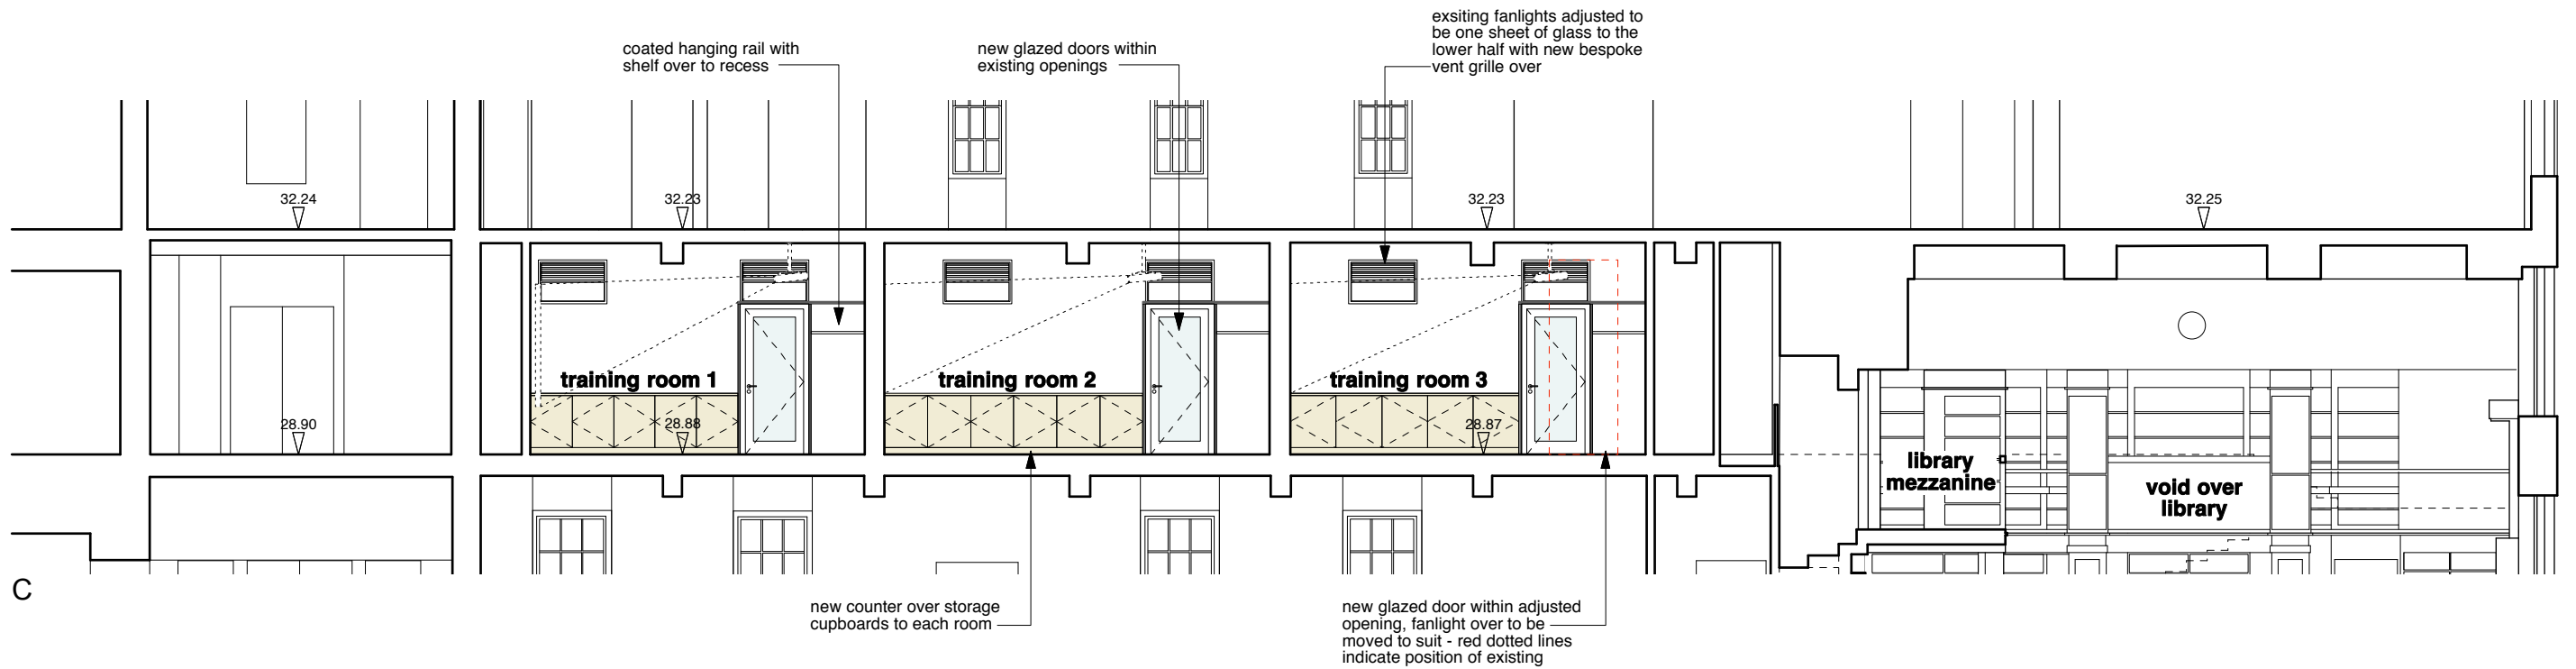


**notes**

Do not scale except for planning purposes

All dimensions to be checked on site and verified with the architect prior to construction.

Any discrepancies or uncertainties regarding this drawing to be discussed with the architect prior to construction.

Copyright © Theis and Khan Architects Ltd. All rights reserved

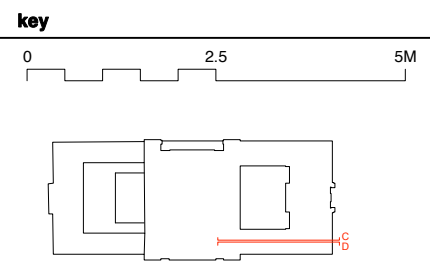

**planning**

revision	date	comment
p1	10.12.15	issued to client
p2	18.12.15	issued to quantity surveyor
p3	08.01.16	issued for planning



**THEIS + KHAN**

1 Frog Lane  
Tunbridge Wells  
Kent TN11 1YT  
+44 (0)1892 518094  
mail@theisandkhan.com  
www.theisandkhan.com

project  
Friends House\_First Floor

drawing  
sections C + D  
**proposed**

scale	date	revision
1:100@A3	07.12.15	
1090	105	p3

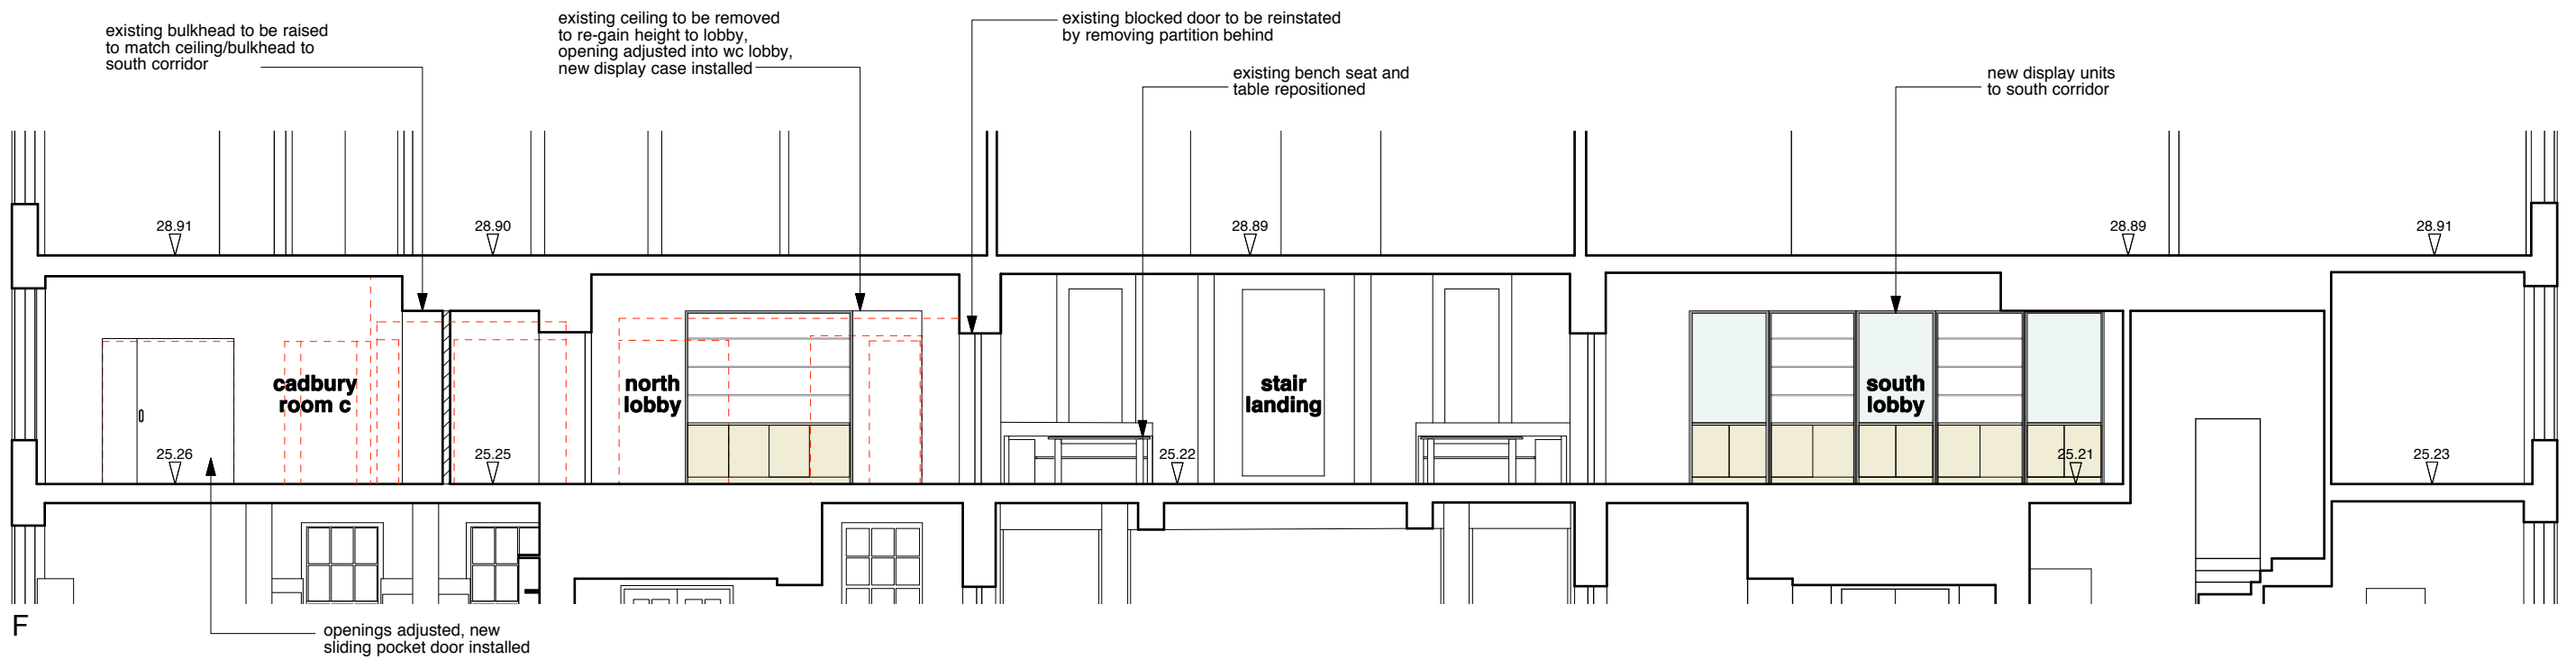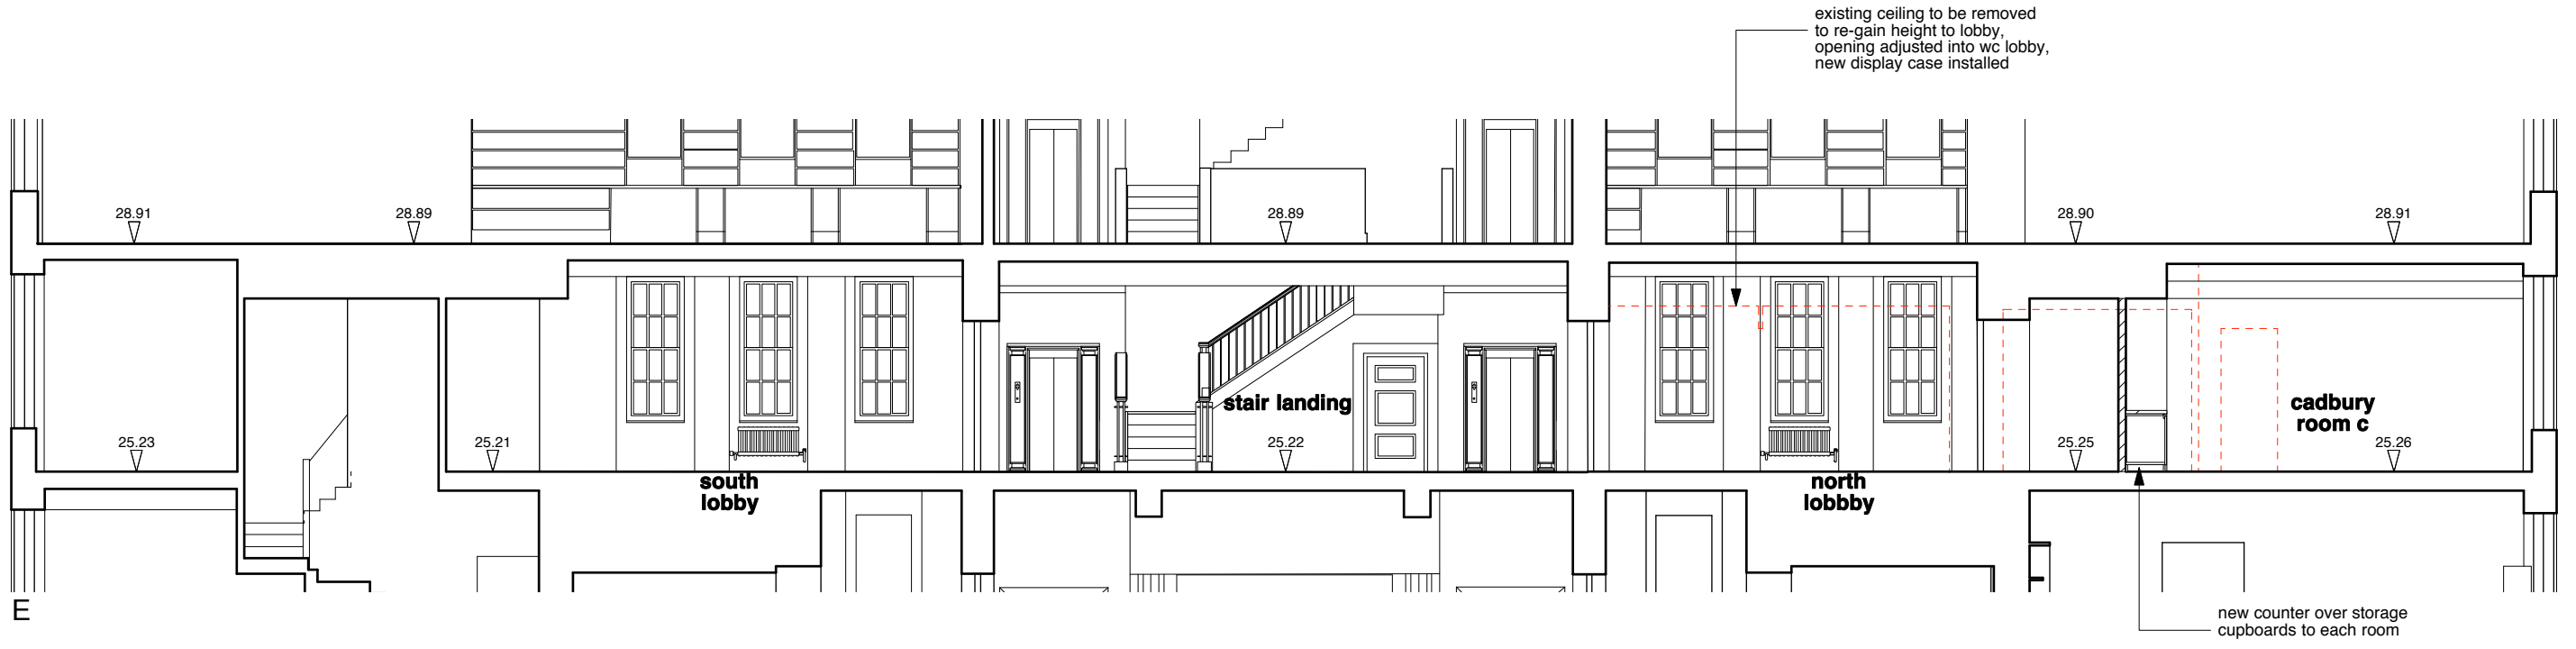



**notes**

Do not scale except for planning purposes  
 All dimensions to be checked on site and verified with the architect prior to construction.

Any discrepancies or uncertainties regarding this drawing to be discussed with the architect prior to construction.

Copyright © Theis and Khan Architects Ltd. All rights reserved

**key**

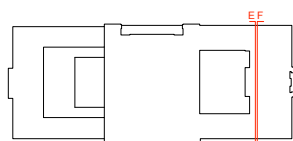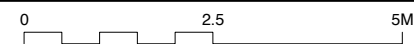

**planning**

revision	date	comment
p1	10.12.15	issued to client
p2	18.12.15	issued to quantity surveyor
p3	08.01.16	issued for planning



**THEIS  
+KHAN**

1 Frog Lane  
 Tunbridge Wells  
 Kent TN11 1YT  
 +44 (0)1892 518094  
 mail@theisandkhan.com  
 www.theisandkhan.com

project  
 Friends House\_First Floor

drawing  
 sections E + F  
**proposed**

scale	date	revision
1:100@A3	07.12.15	
1090	106	p3

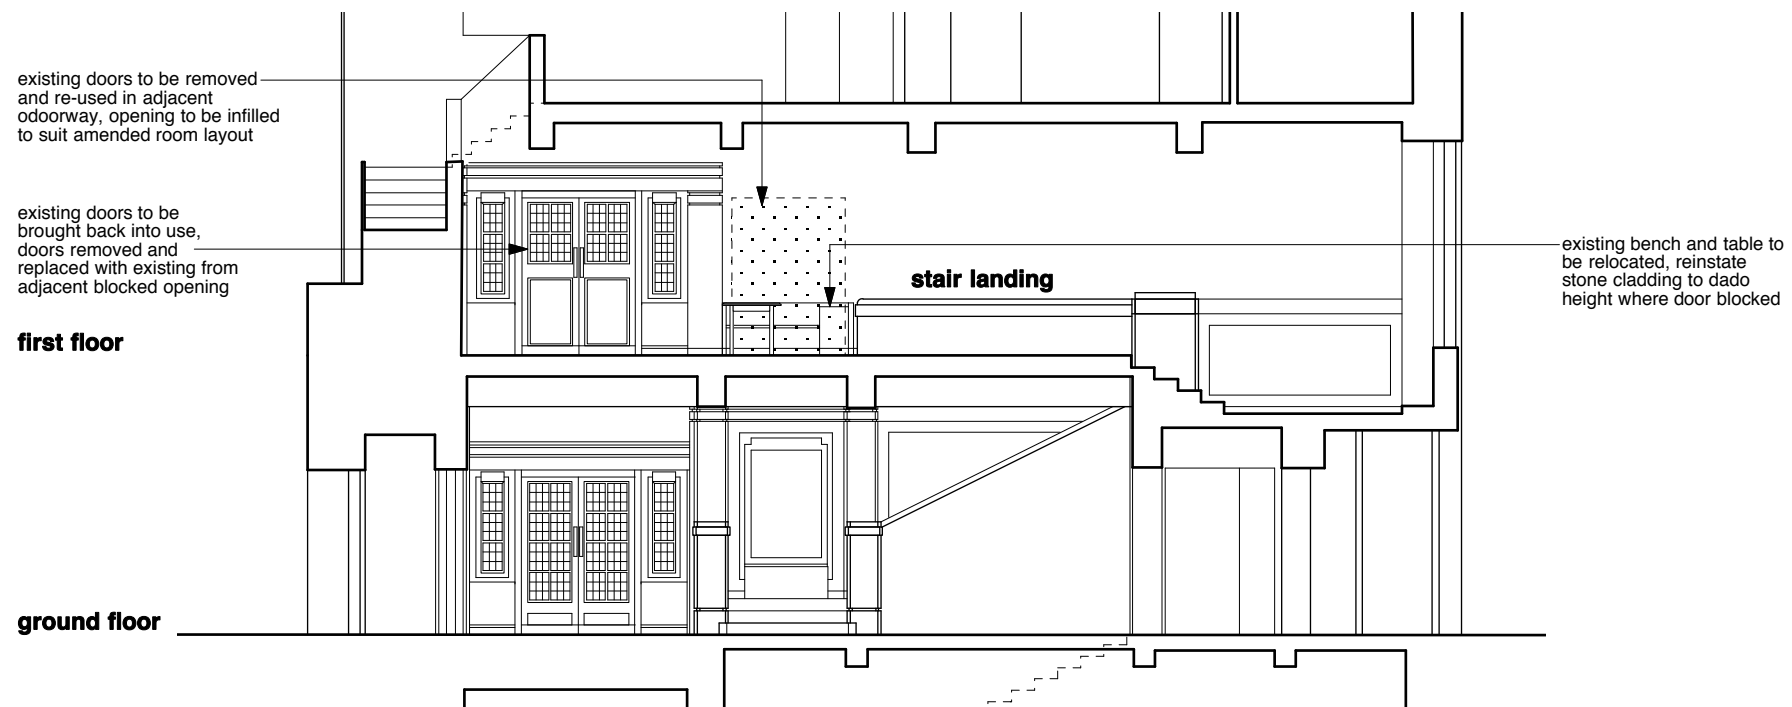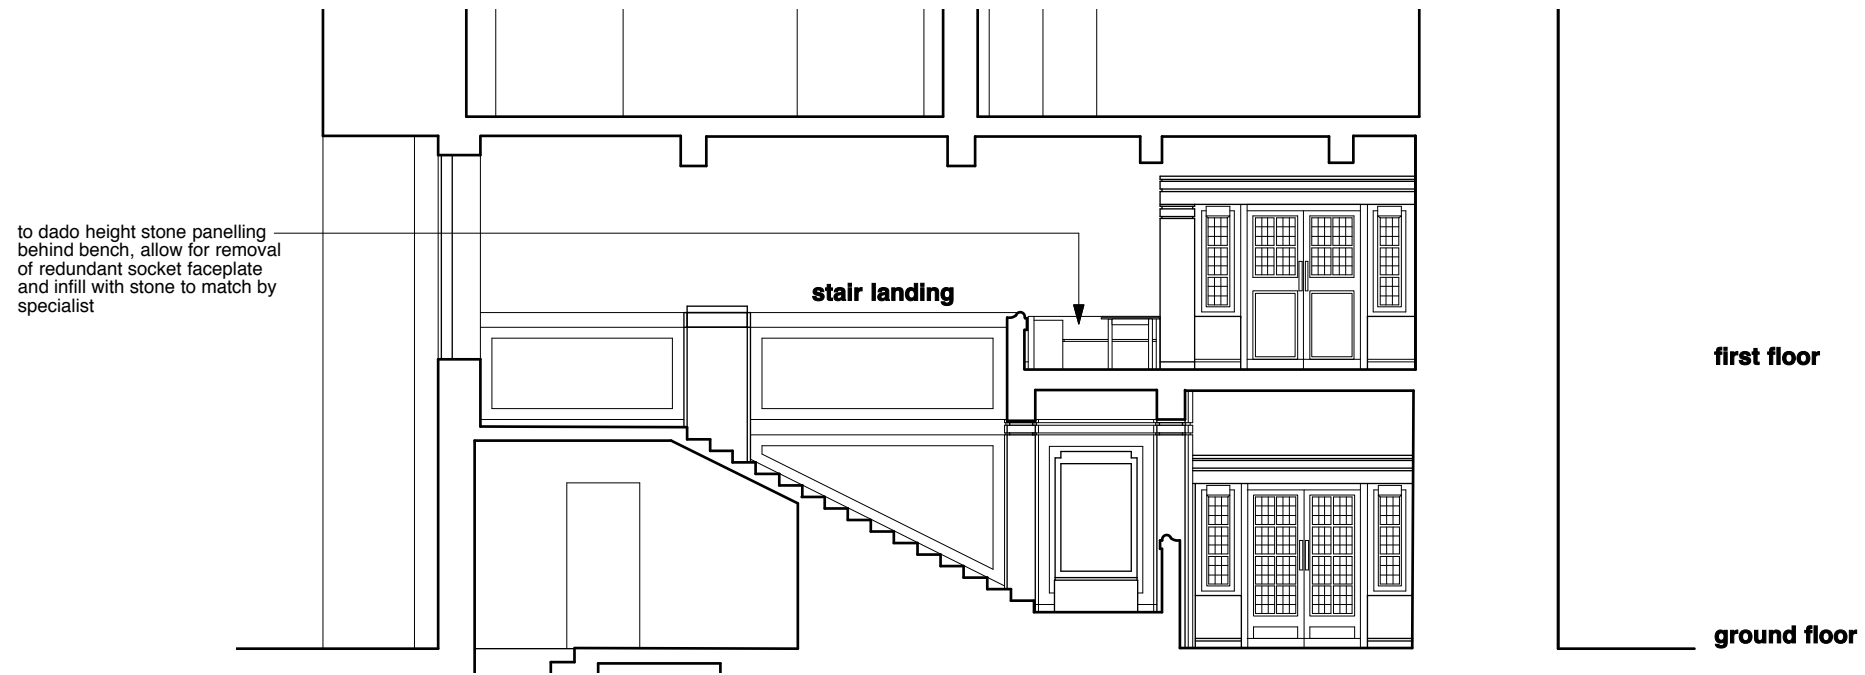



**notes**

Do not scale except for planning purposes  
 All dimensions to be checked on site and verified with the architect prior to construction.

Any discrepancies or uncertainties regarding this drawing to be discussed with the architect prior to construction.

Copyright © Theis and Khan Architects Ltd. All rights reserved

**key**

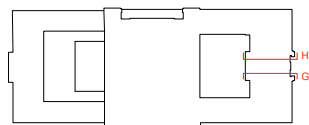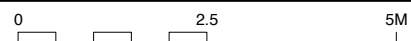

**planning**

revision	date	comment
p1	10.12.15	issued to client
p2	18.12.15	issued to quantity surveyor
p3	08.01.16	issued for planning

**THEIS  
+KHAN**

1 Frog Lane  
 Tunbridge Wells  
 Kent TN11 1YT  
 +44 (0)1892 518094  
 mail@theisandkhan.com  
 www.theisandkhan.com

project  
 Friends House\_First Floor

drawing  
 existing sections G + H  
**proposed**

scale	date	revision
1:100@A3	07.12.15	
job number	drawing number	revision
1090	107	p3