


OS MasterMap 1250/2500/10000 scale
10 December 2015, ID: BLJT-00486954
www.planningapplicationmaps.co.uk

1:1250 scale print at A4, Centre: 528913 E, 186057 N

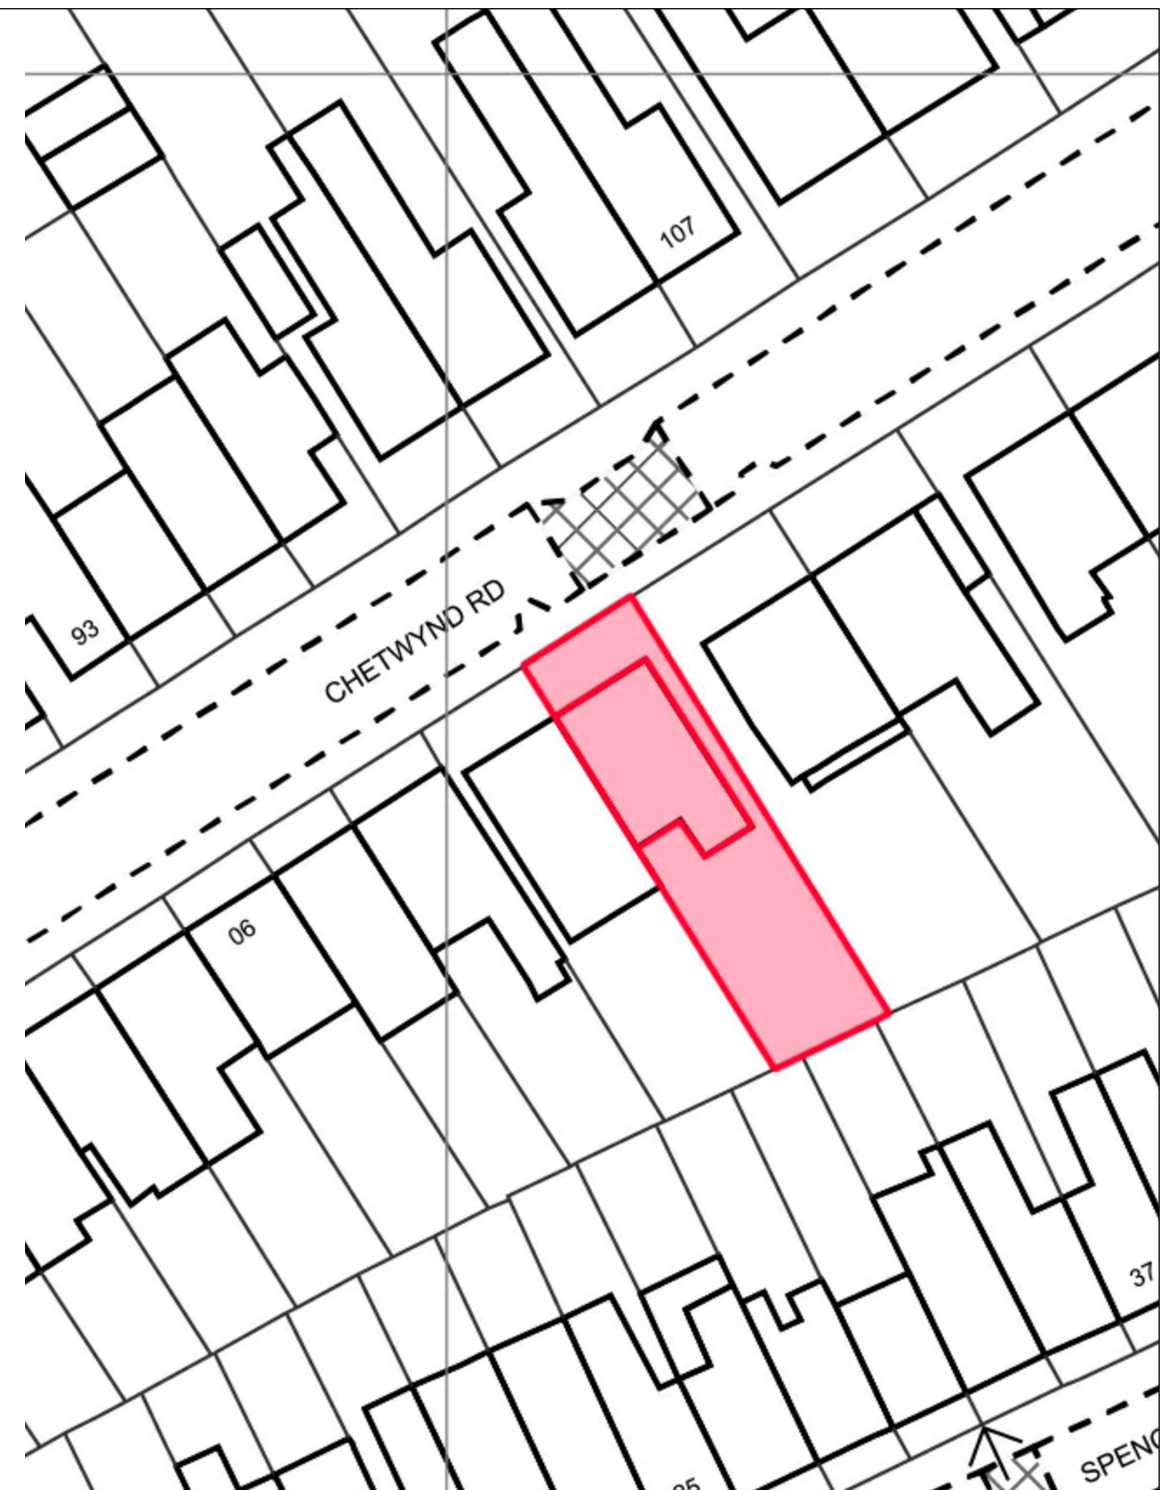

98 Chetwynd rd, London NW5 1DH

MAGGIE TOY
Architectural Design

Client:
Olivier and Camilla Zeyssolff

Date:
07/01/2016

98000.LOCATION MAP

Scale:
A3 1/100

Project:
REAR EXTENSION