




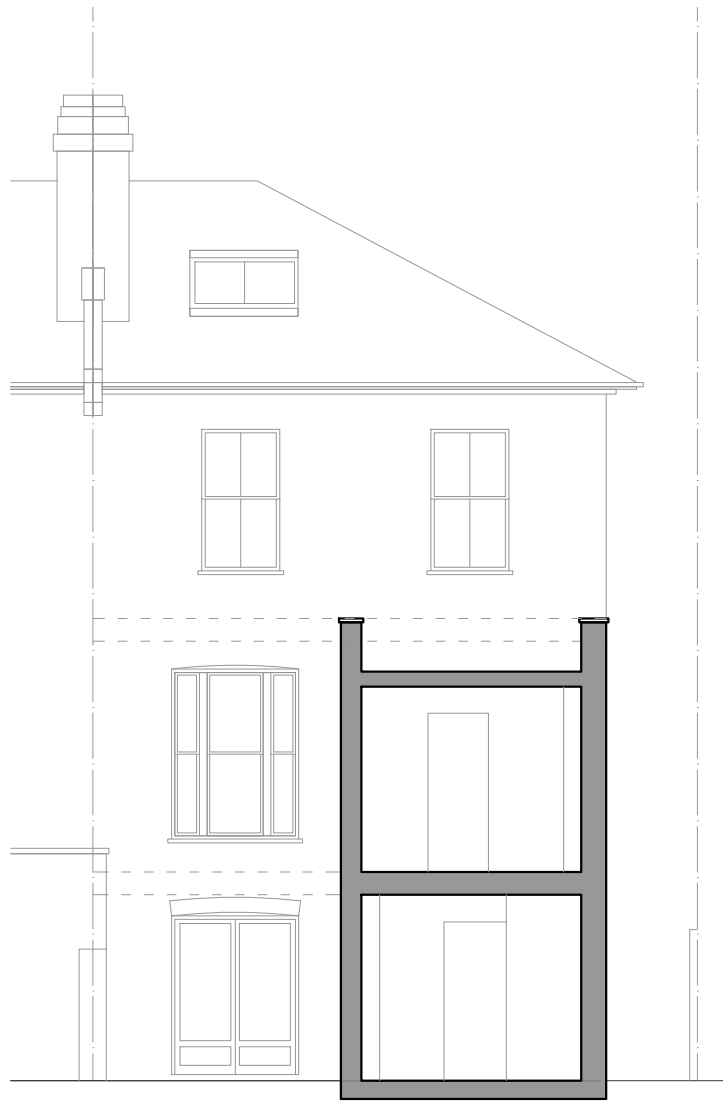

SECTION B-B'
E: 1/100

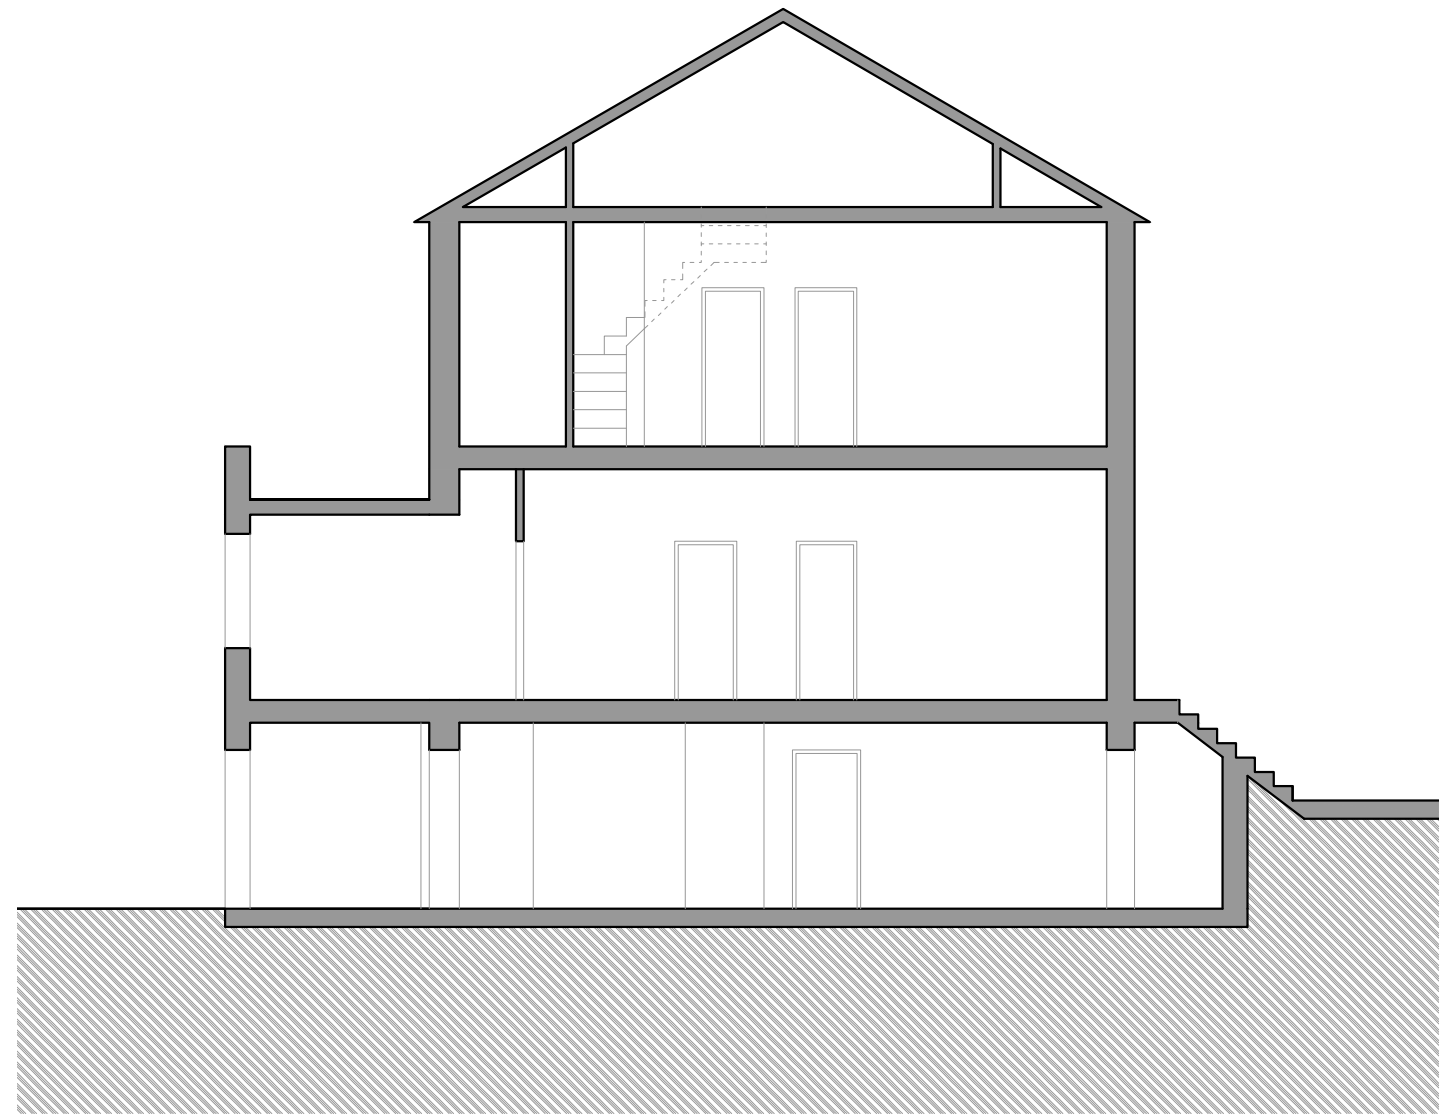

SECTION A-A'
E: 1/100

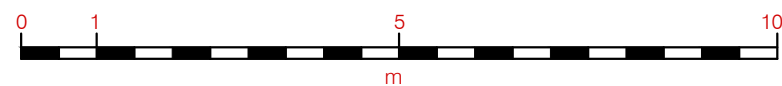

98 Chetwynd rd, London NW5 1DH		
MAGGIE TOY Architectural Design	Client: Olivier and Camilla Zeyssolff	Date: 07/01/2016
98003.SECTIONS		
Scale: A3 1/100	Project: REAR EXTENSION	