



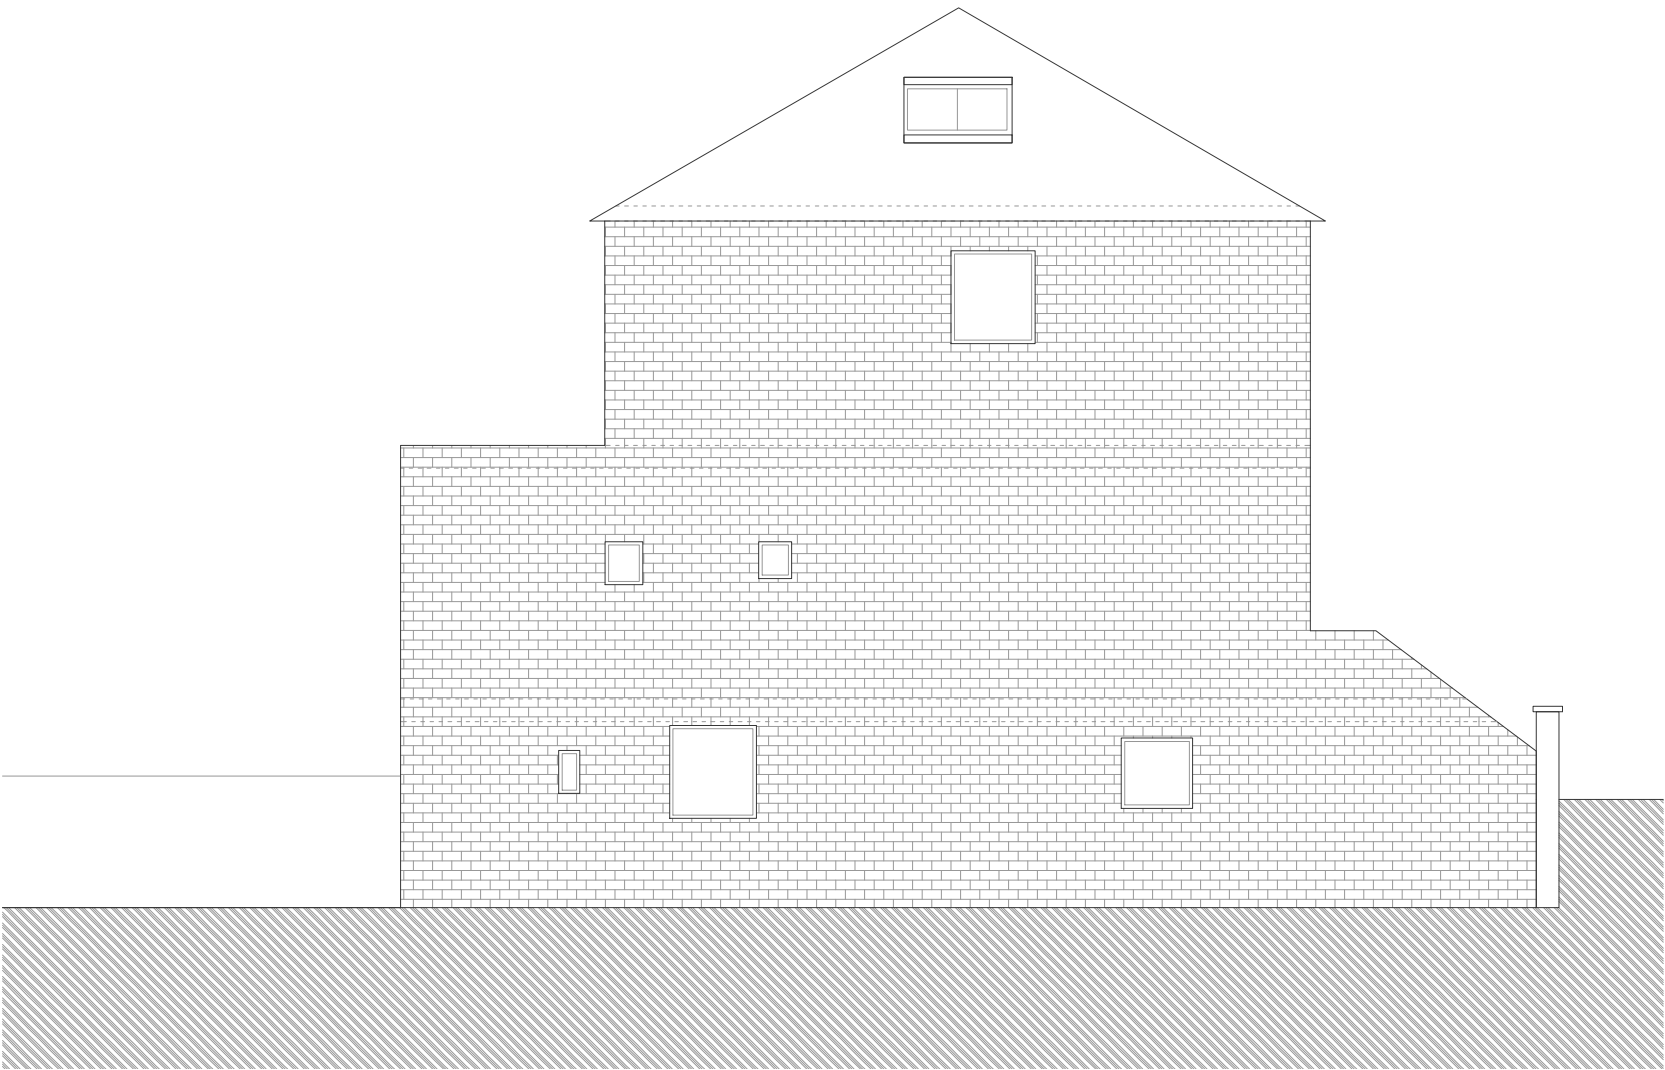

SIDE ELEVATION
E: 1/100

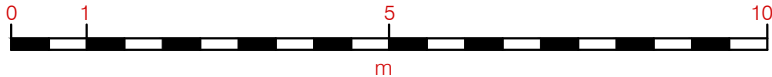

98 Chetwynd rd, London NW5 1DH		
MAGGIE TOY Architectural Design	Client: Olivier and Camilla Zeyssolff	Date: 07/01/2016
98005.SIDE ELEVATION		
Scale: A3 1/100	Project: REAR EXTENSION	