



41 lancaster grove

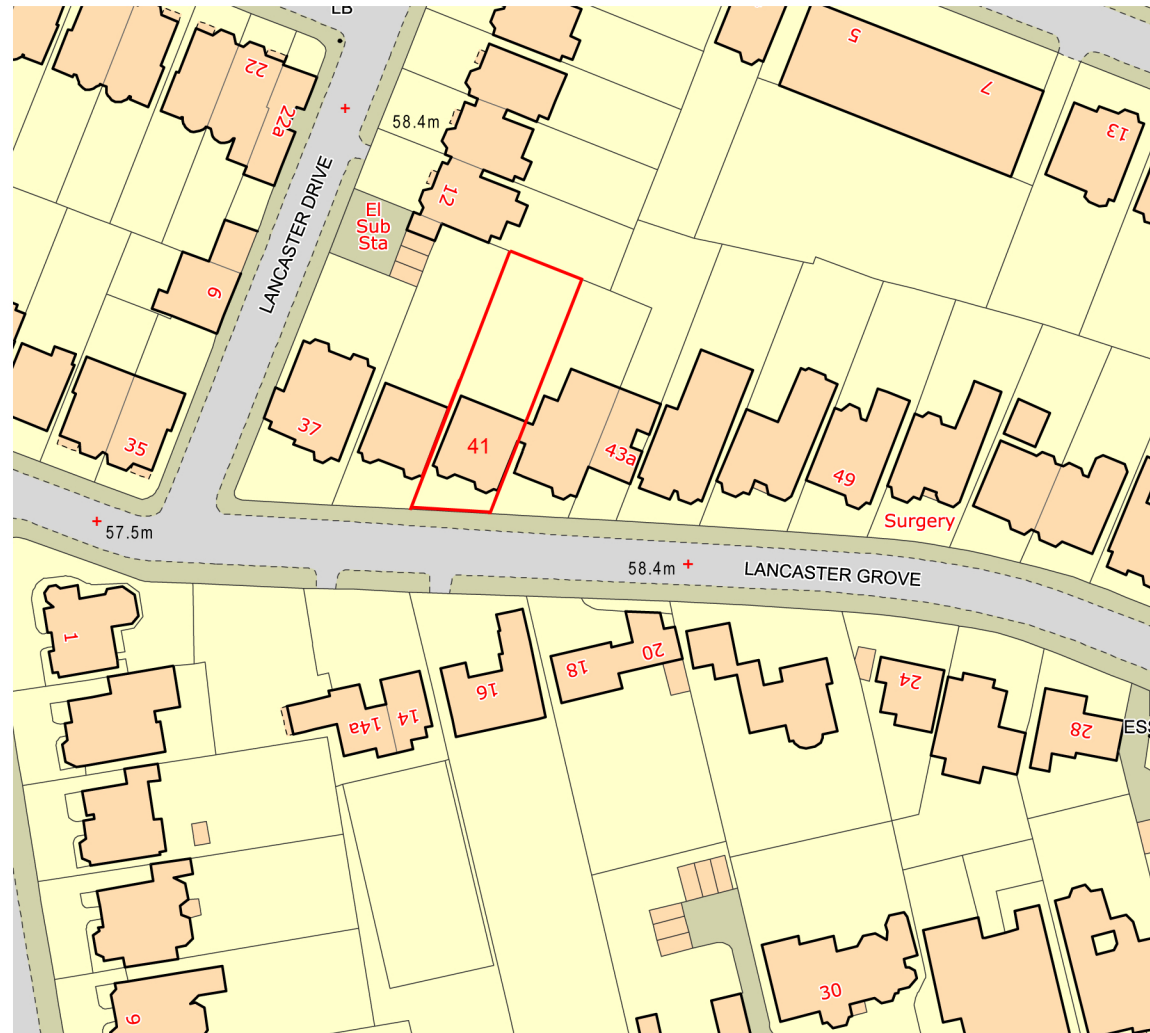

KEY;
— APPLICATION SITE

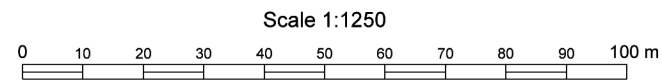

NEIL RIGDEN
 ARCHITECT
 - NEIL.RIGDEN@GMAIL.COM
 - 07875261883

GENERAL NOTES:
 1. ALL DIMENSIONS ARE IN MILLIMETRES UNLESS NOTED OTHERWISE
 2. ALL DIMENSIONS SHALL BE VERIFIED ON SITE BEFORE PROCEEDING WITH THE WORK
 3. ALL RIGHTS RESERVED. NO REPRODUCTION IN ANY MATERIAL FORM IS PERMITTED WITHOUT CONSENT.
 WARNING: AN UNAUTHORISED ACT DONE TO COPYRIGHT WORK MAY GIVE RISE TO CIVIL AND CRIMINAL LIABILITY

SPECIFIC NOTES:

REV	DATE	REASON FOR ISSUE	DRAWN	SIGNED BY

PROJECT TITLE CERTIFICATE OF LAWFULNESS - ACCESS ENCLOSURE TO ROOF LEVEL		
DRAWING TITLE LOCATION PLAN - 41 LANCASTER GROVE		
DATE 10.2015	DRAWN NR	SCALE 1:1250 @ A3
PROJECT TOP FLOOR FLAT 41 LANCASTER GROVE, LONDON	NUMBER LG.BP02	REVISION