



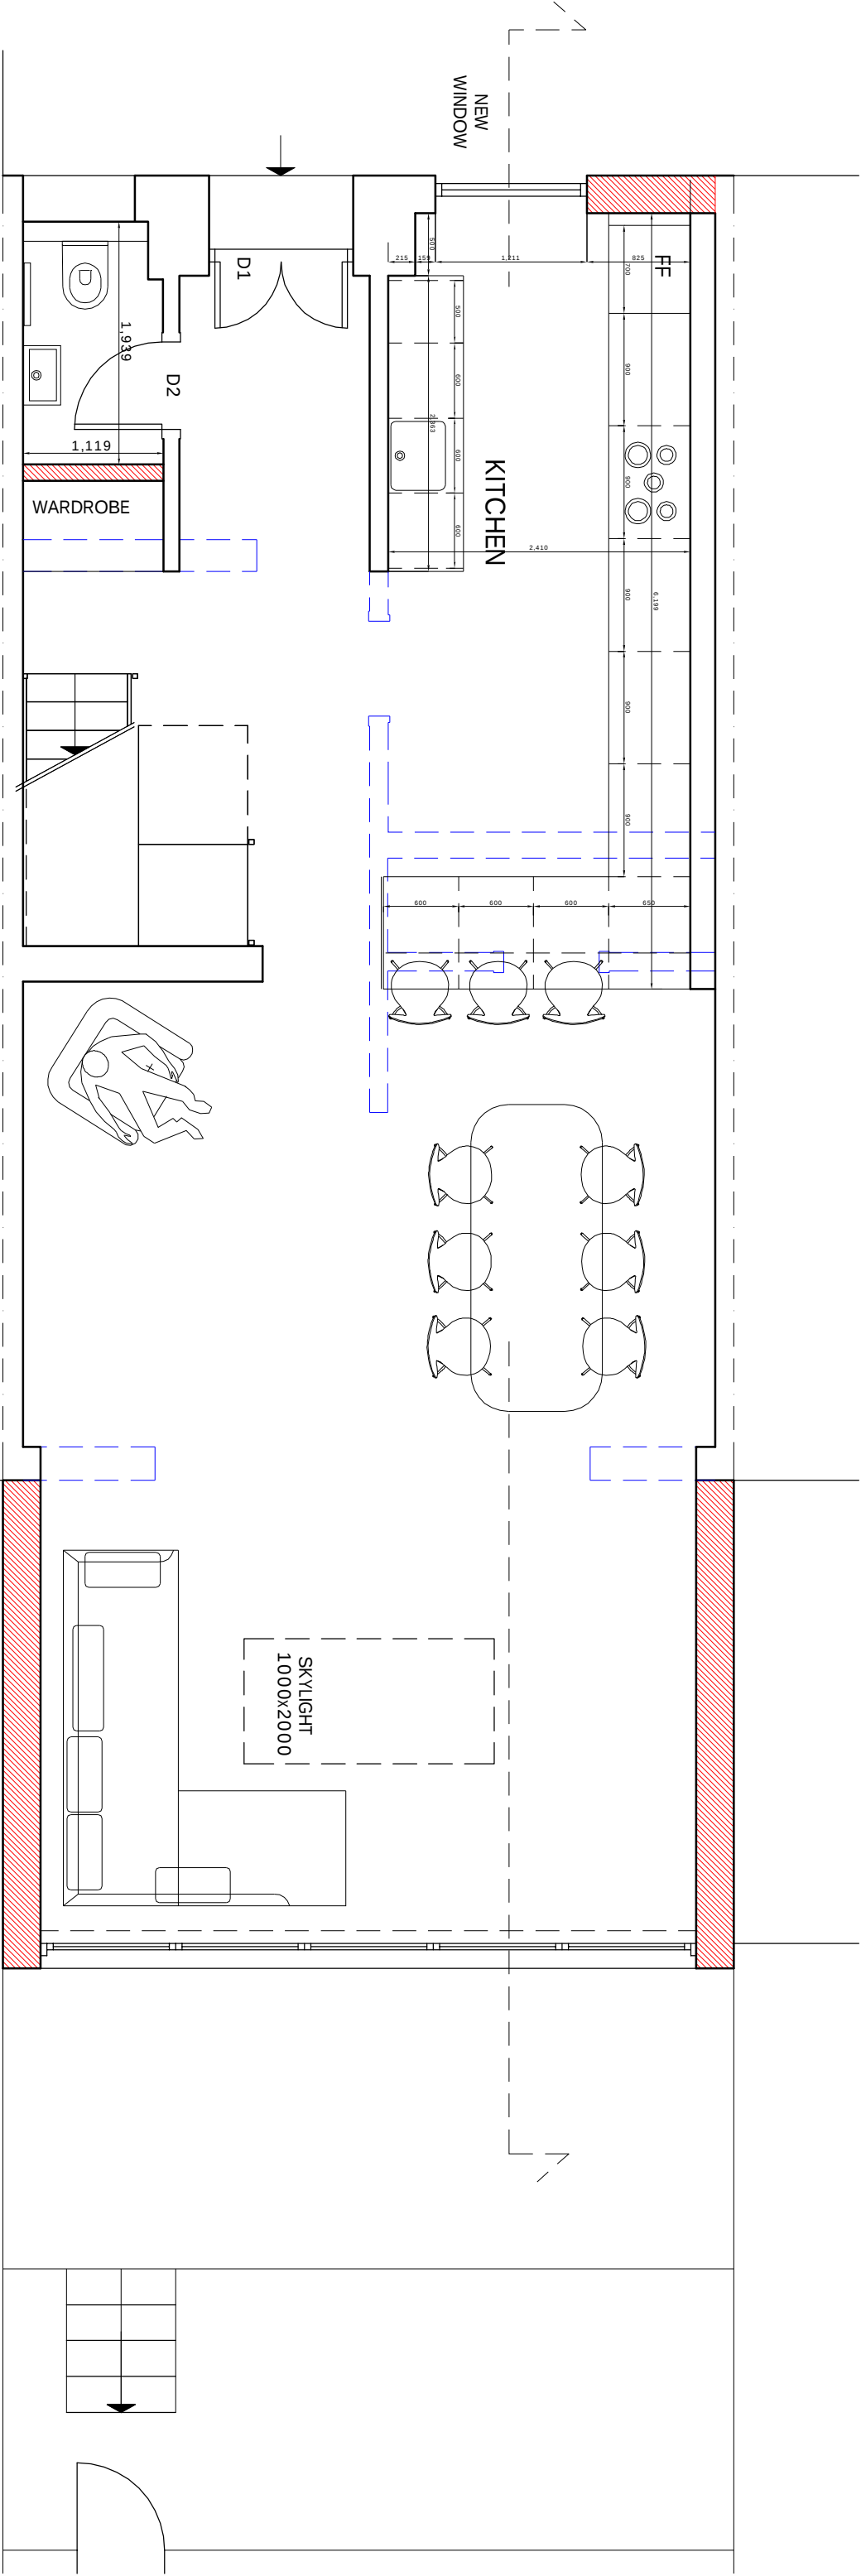

--- WALLS TO BE
REMOVED

NEW WALLS

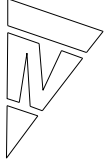

t 020 75869624
m 07985 035333
KasiaWhitfield@gmail.com

KASIA WHITFIELD
design consultant


54 HAWTREY ROAD
LONDON NW3 3SS

GROUND FLOOR PLAN
as Proposed

1:50/A3
2016.01.05


HR54/PP1
Rev.A

NEW ROOF

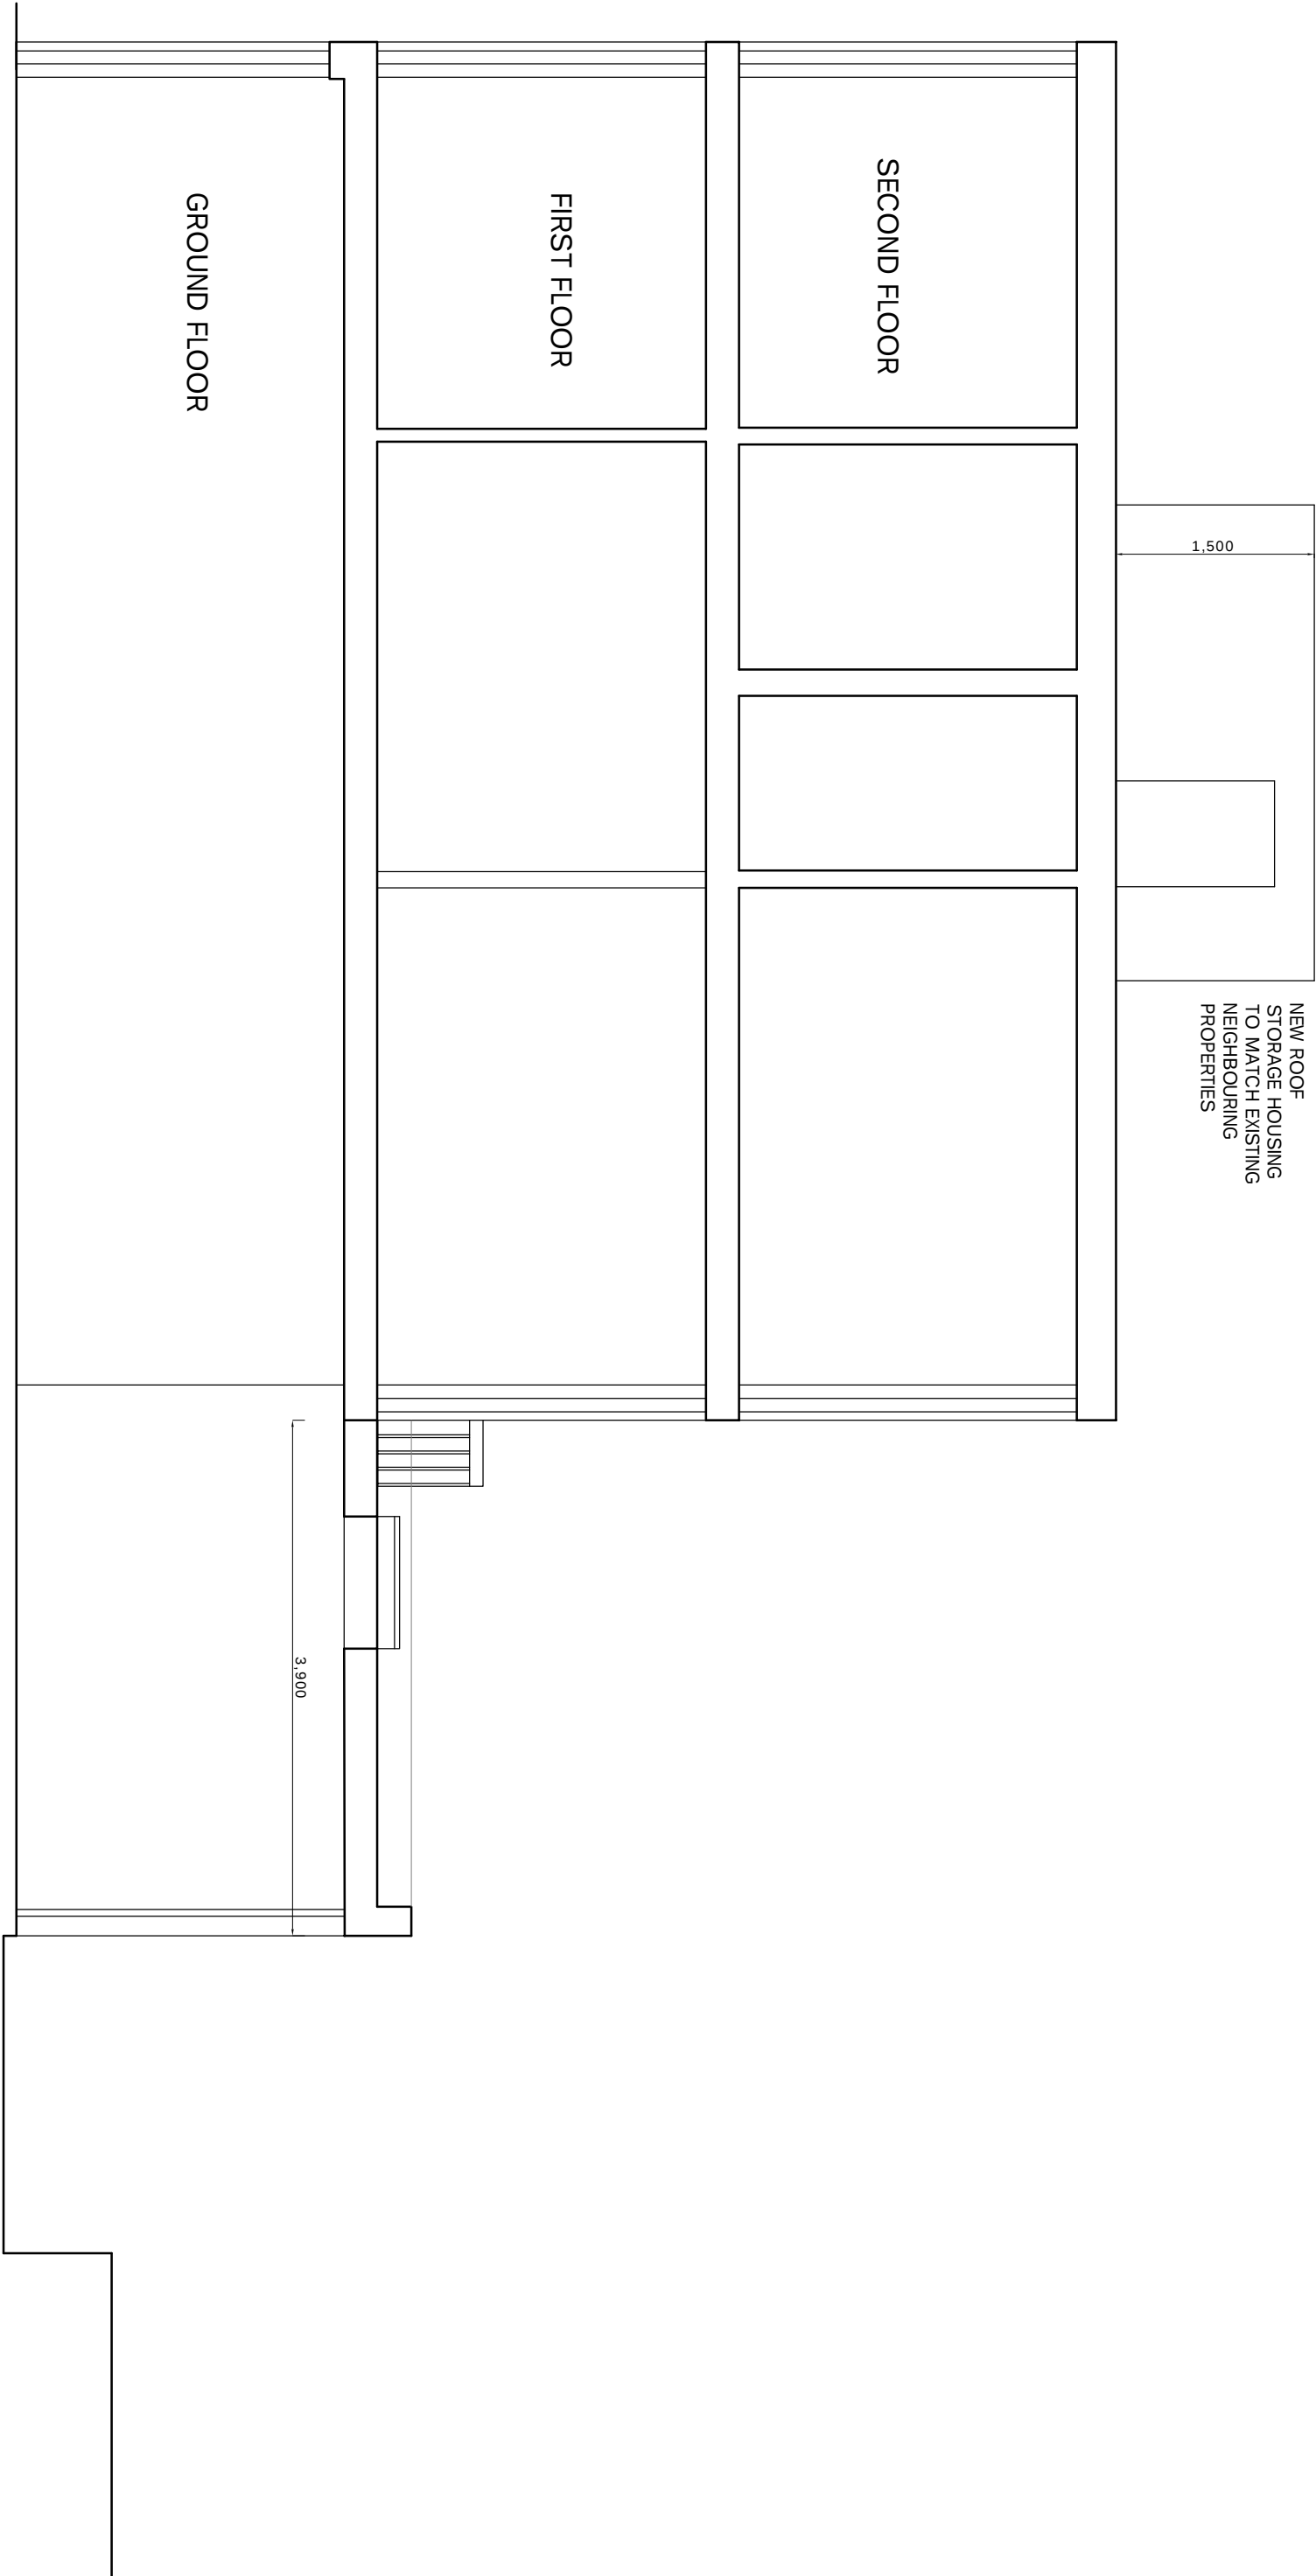

HOUSE No.52
HAWTREY ROAD

HOUSE No.54
HAWTREY ROAD

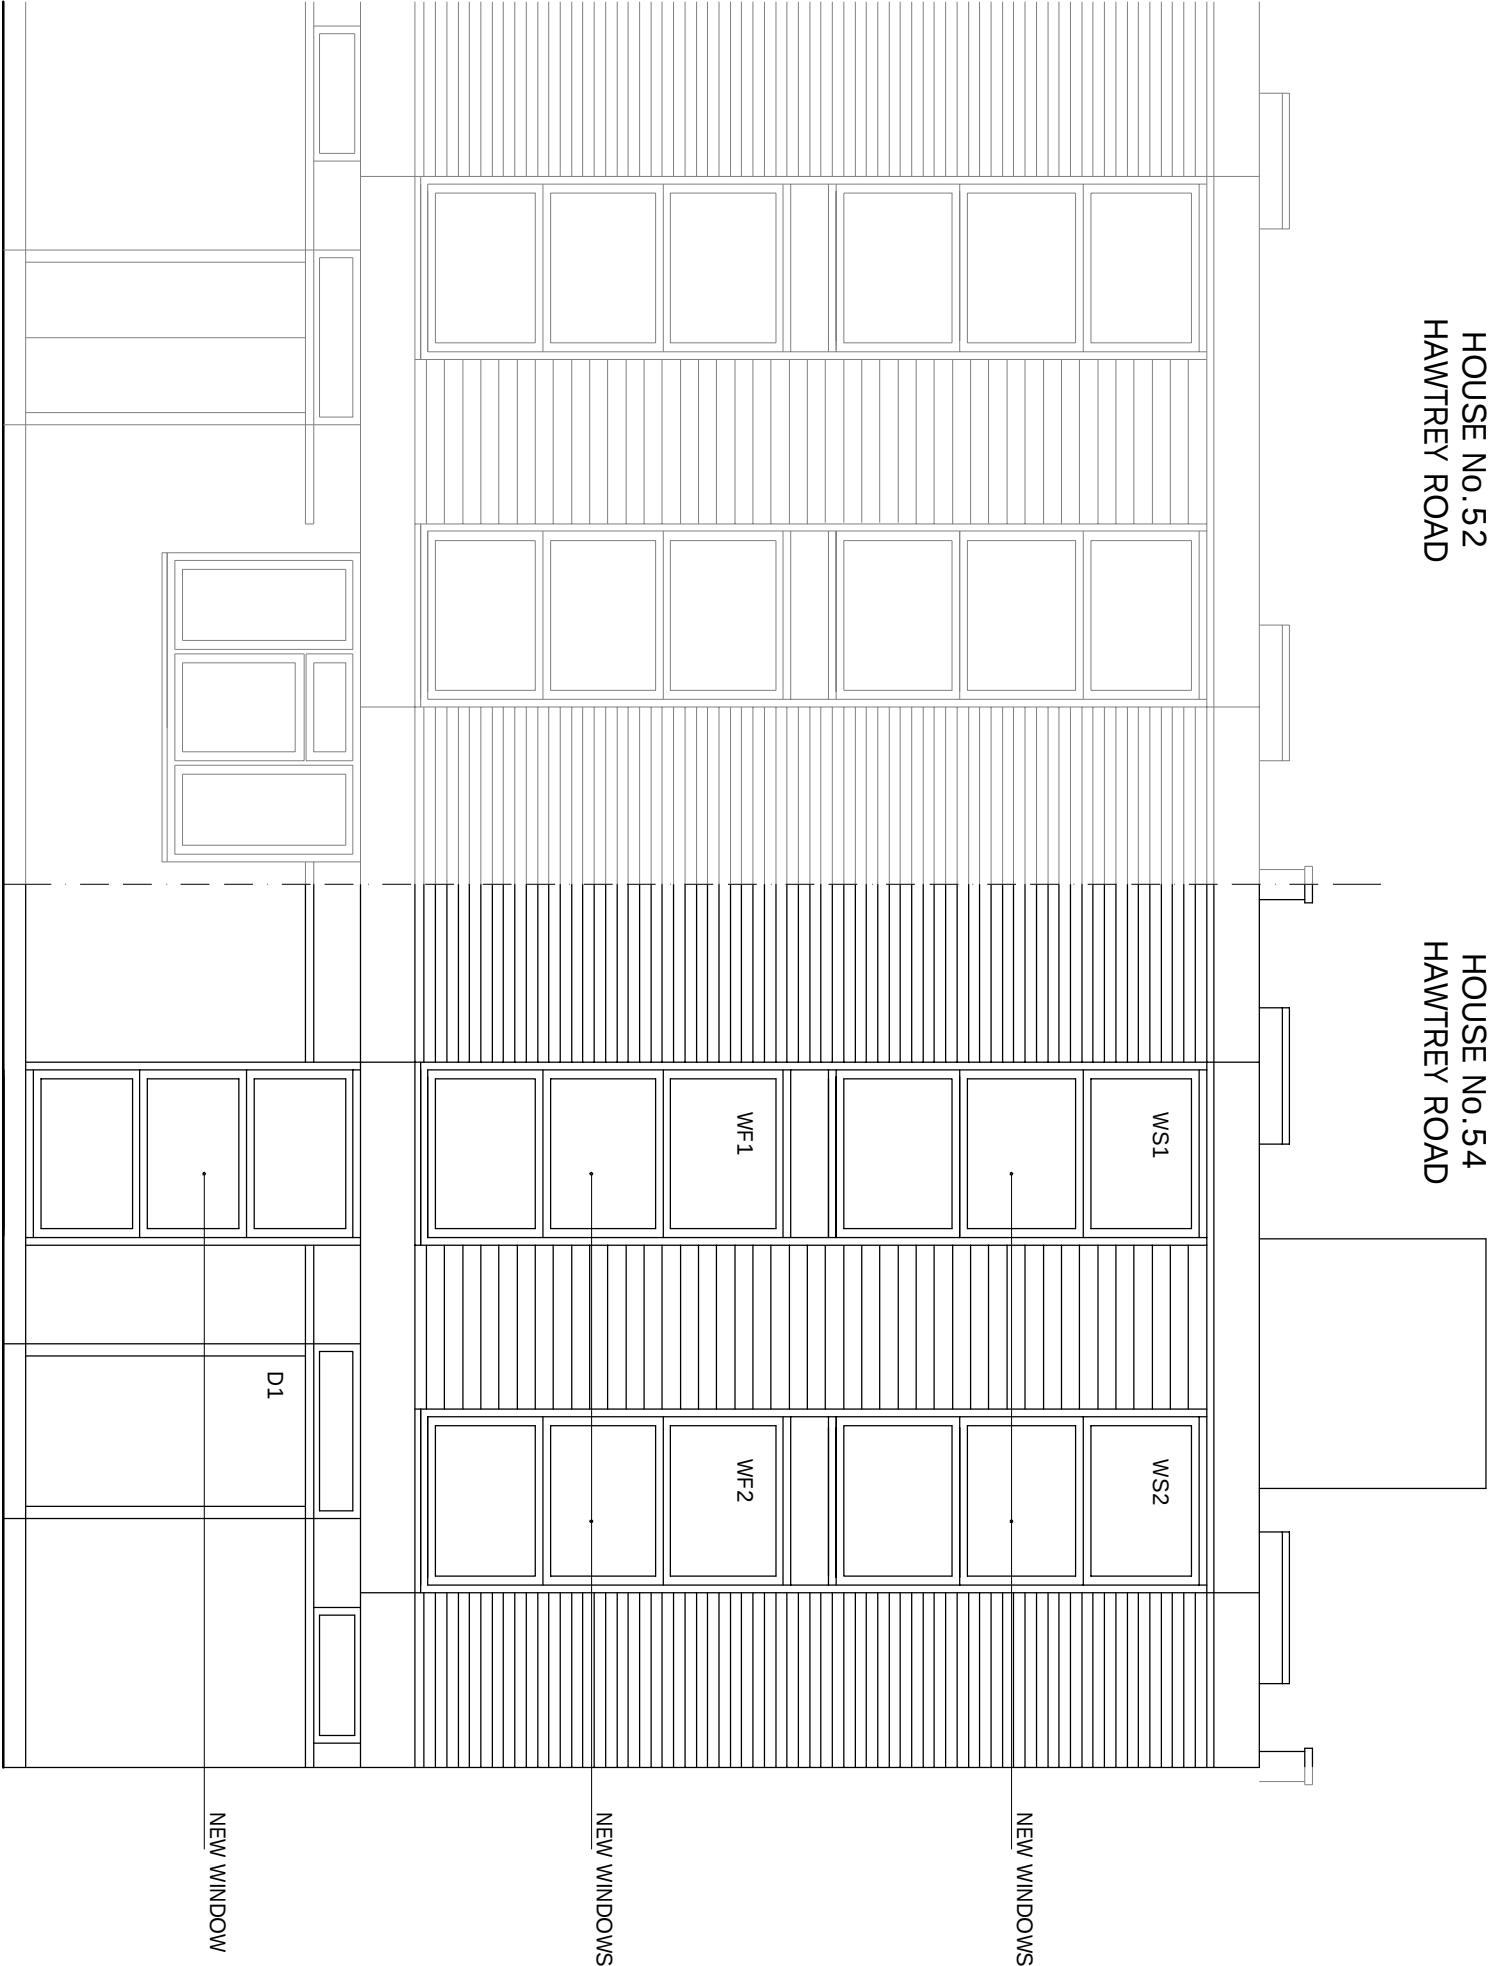

t 020 75869624
m 07985 035333
KasiaWhitfield@gmail.com

KASIA WHITEFIELD
design consultant

54 HAWTREY ROAD
LONDON NW3 3SS
FRONT ELEVATION
as Proposed


1:50/A3
2015.12.11

HR54/PP5

HOUSE No.189
ADELAIDE ROAD

HOUSE No.54
HAWTREY ROAD

HOUSE No.52
HAWTREY ROAD

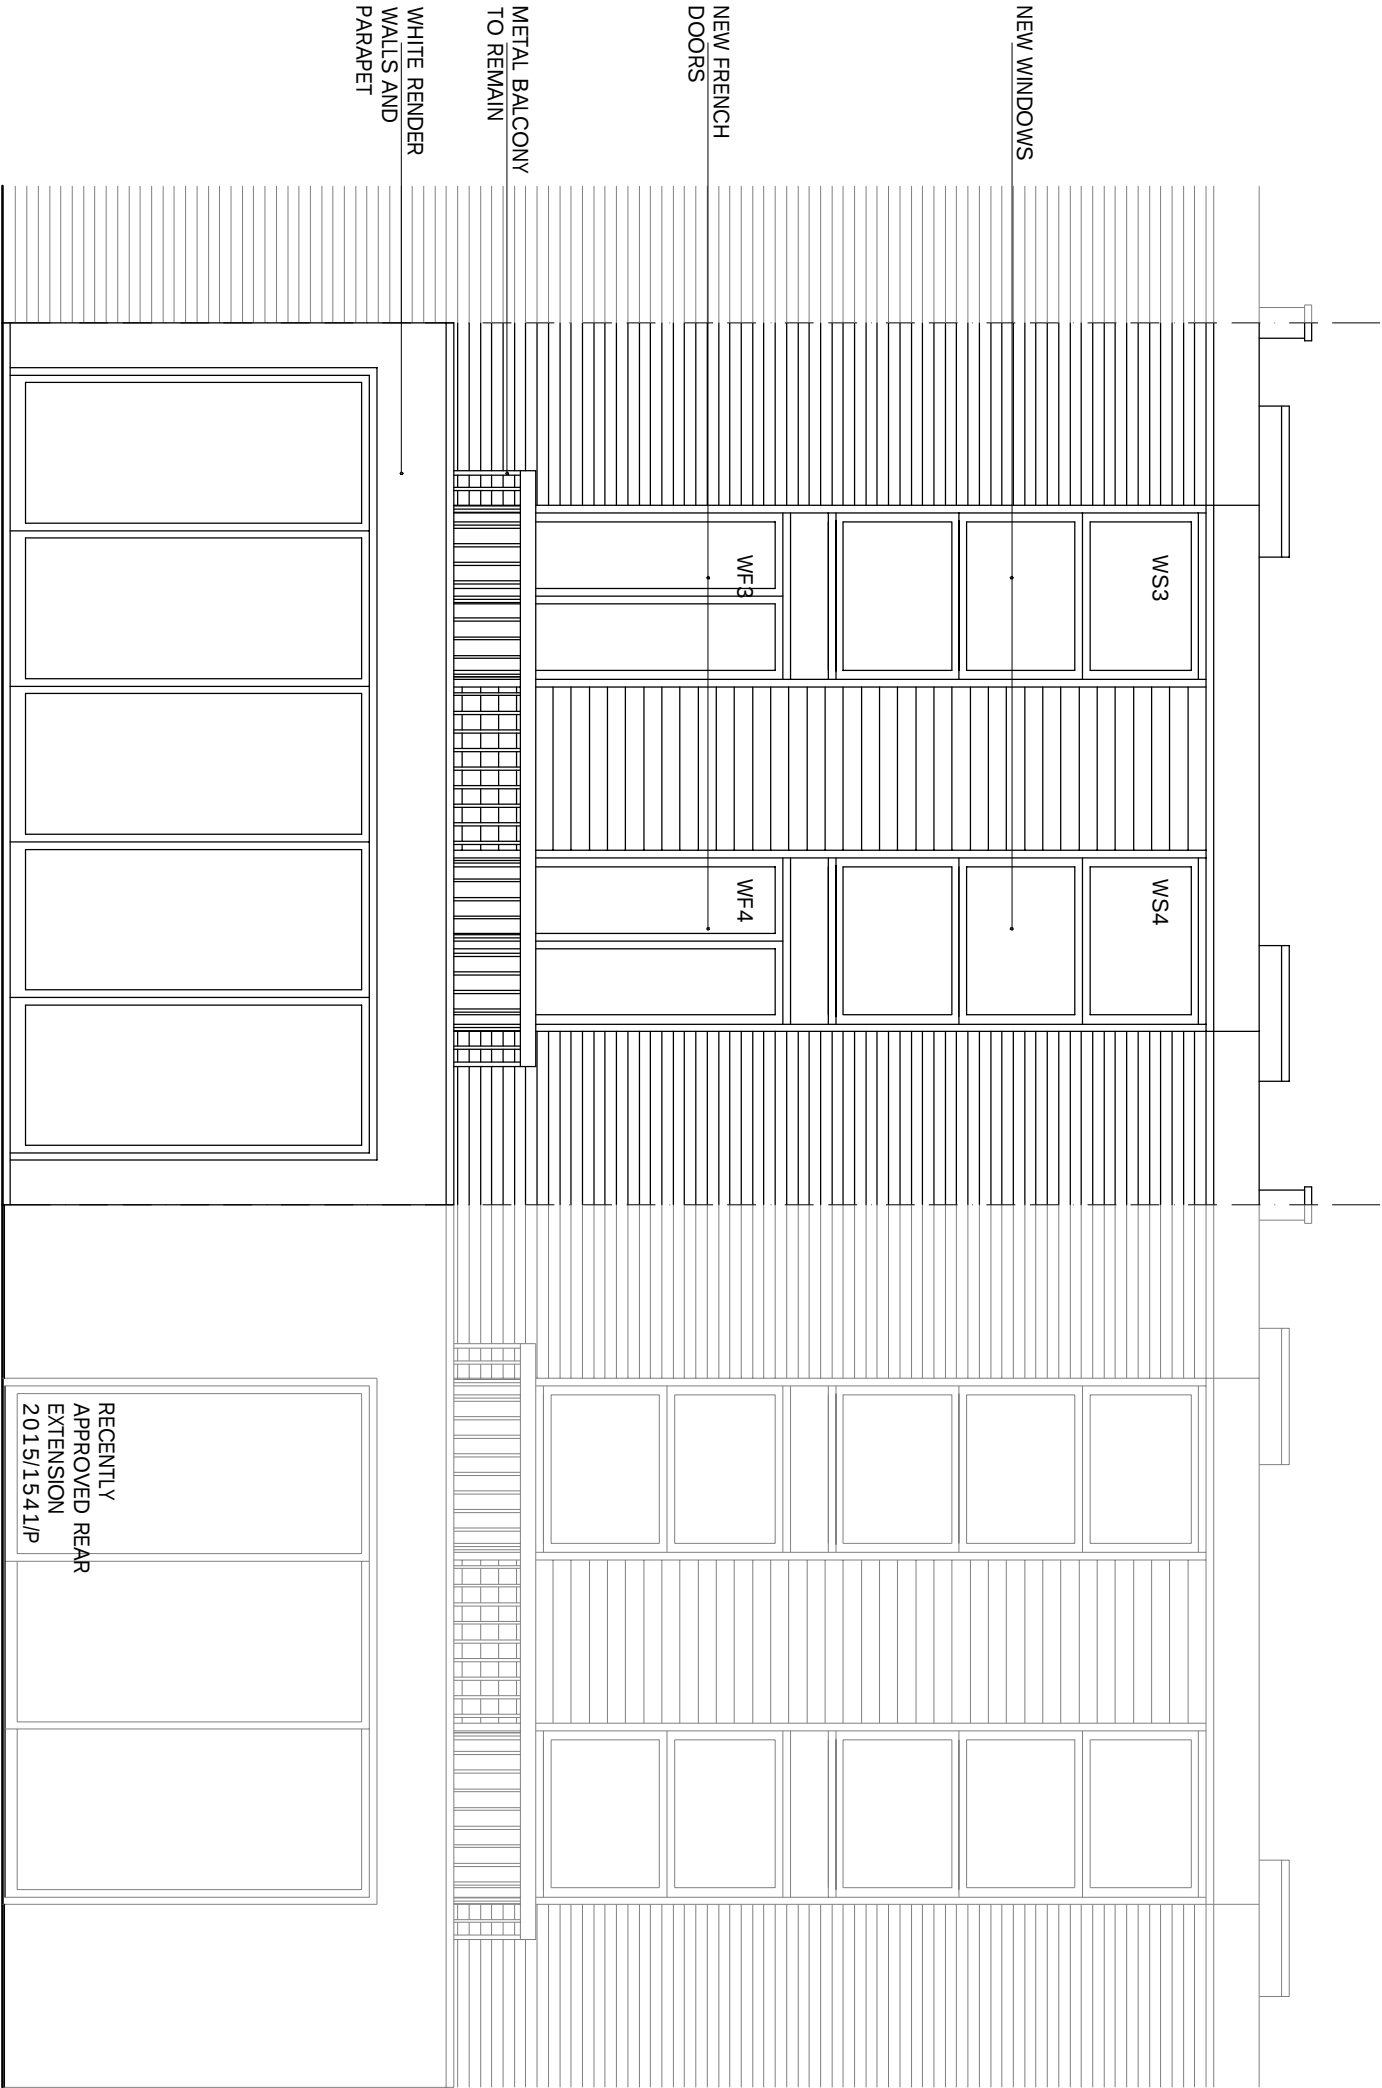



t 020 75869624
m 07985 035333
KasiaWhitfield@gmail.com

KASIA WHITFIELD
design consultant

54 HAWTREY ROAD
LONDON NW3 3SS
REAR ELEVATION
as Proposed

1:50/A3
2015.12.11

HR54/PP6

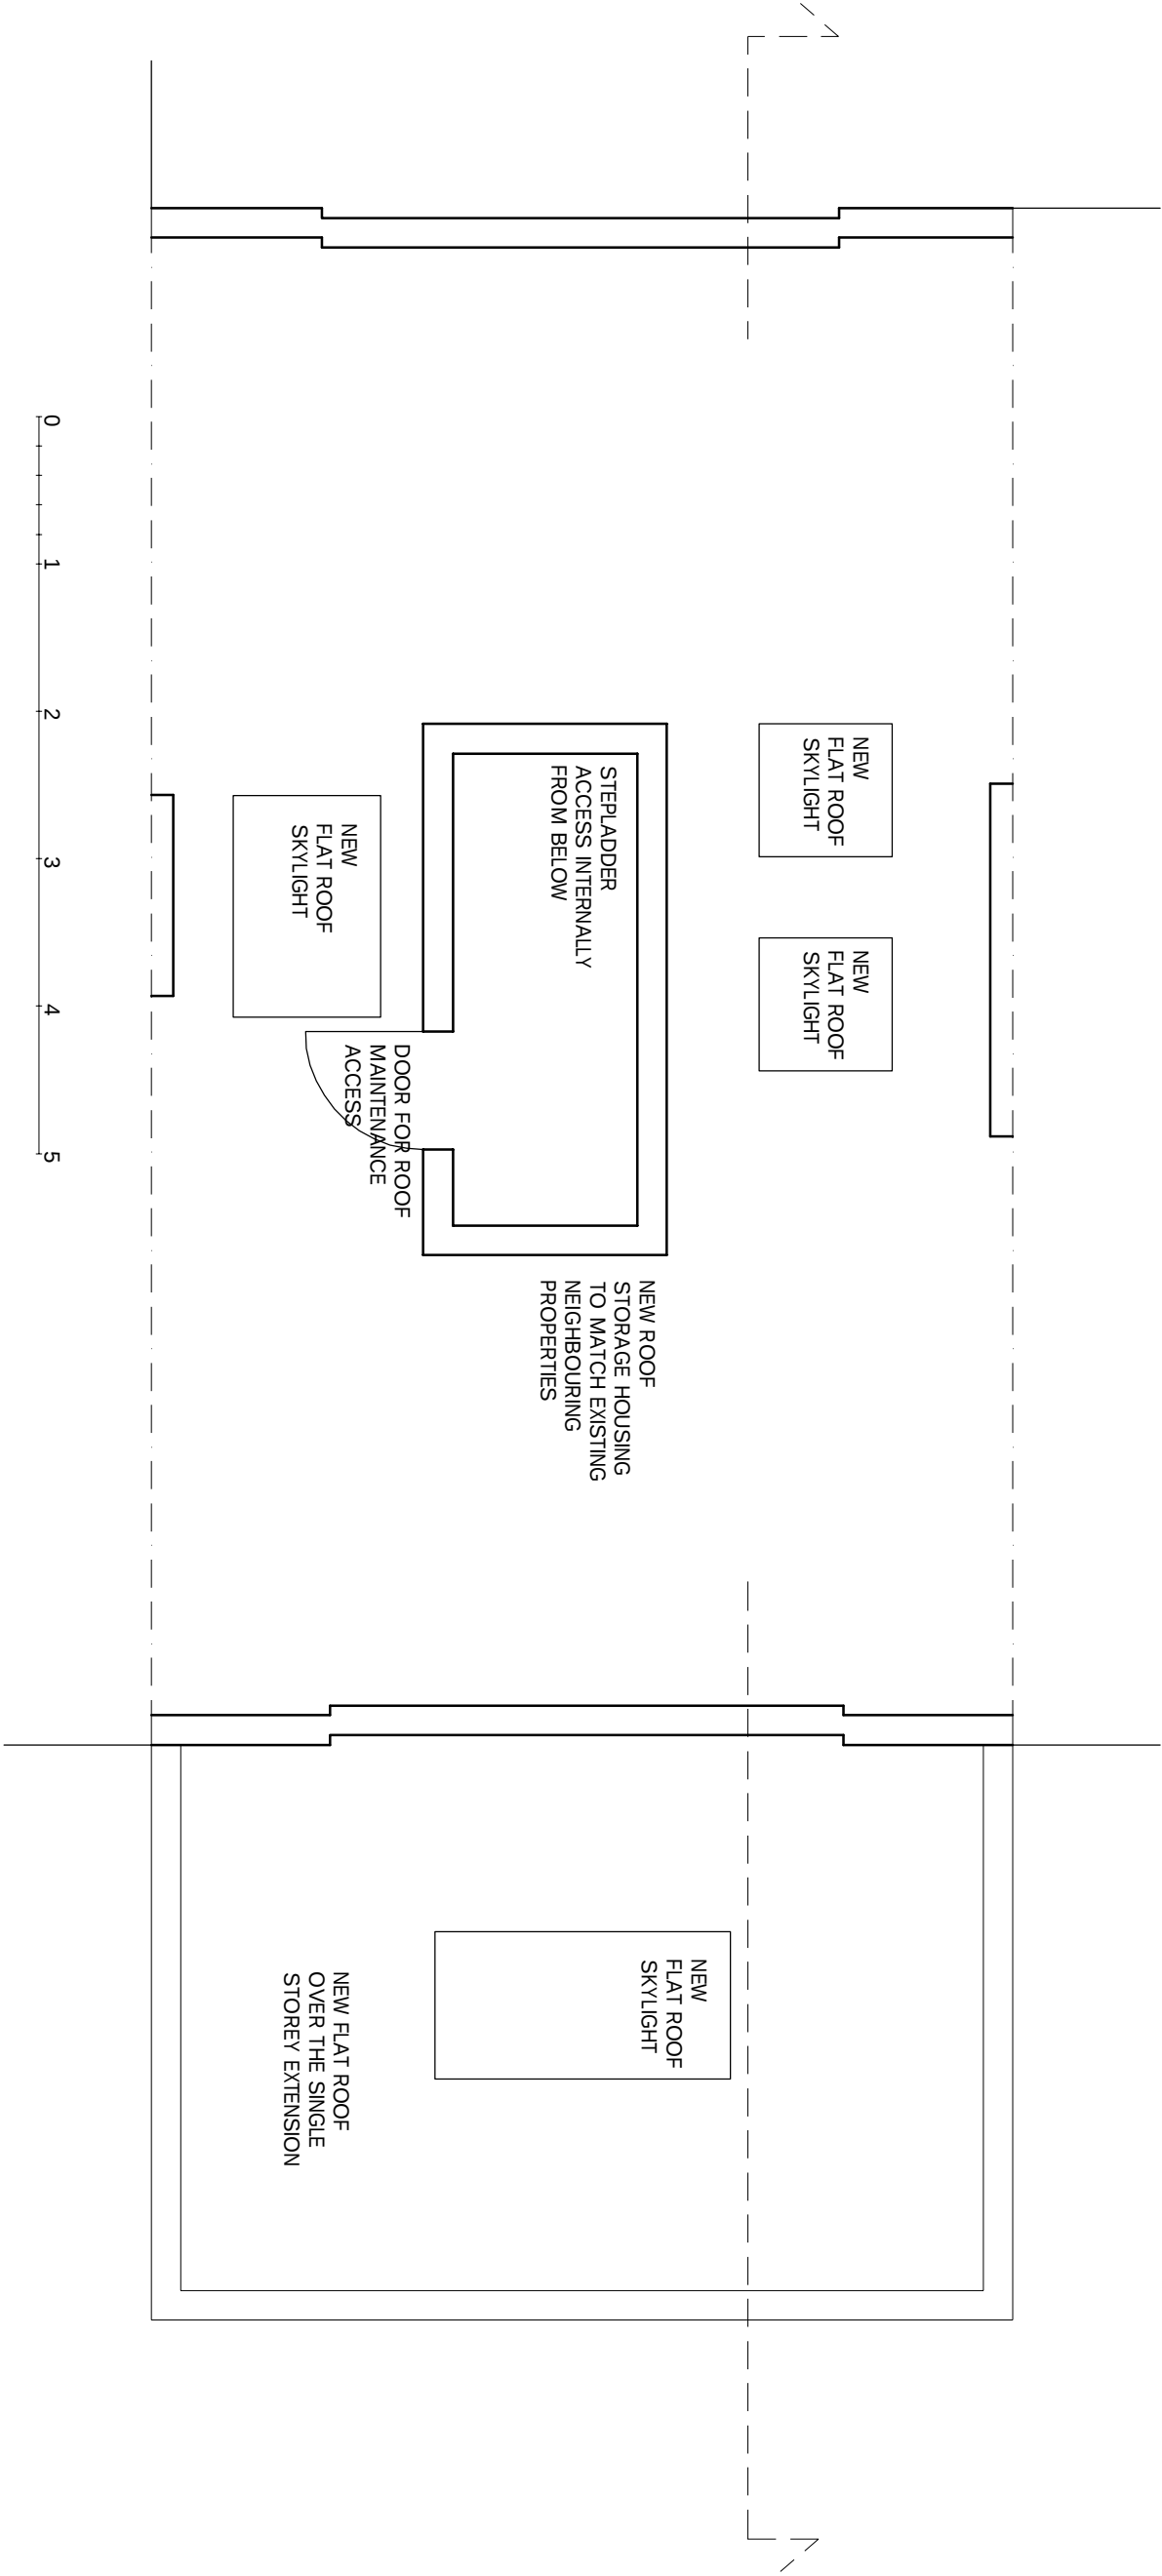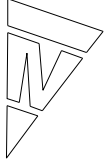

t 020 75869624
m 07985 035333
KasiaWhitfield@gmail.com

KASIA WHITEFIELD
design consultant

54 HAWTREY ROAD
LONDON NW3 3SS

ROOF PLAN
as Proposed

1:50/A3
2016.01.05

HR54/PP7
Rev.A