




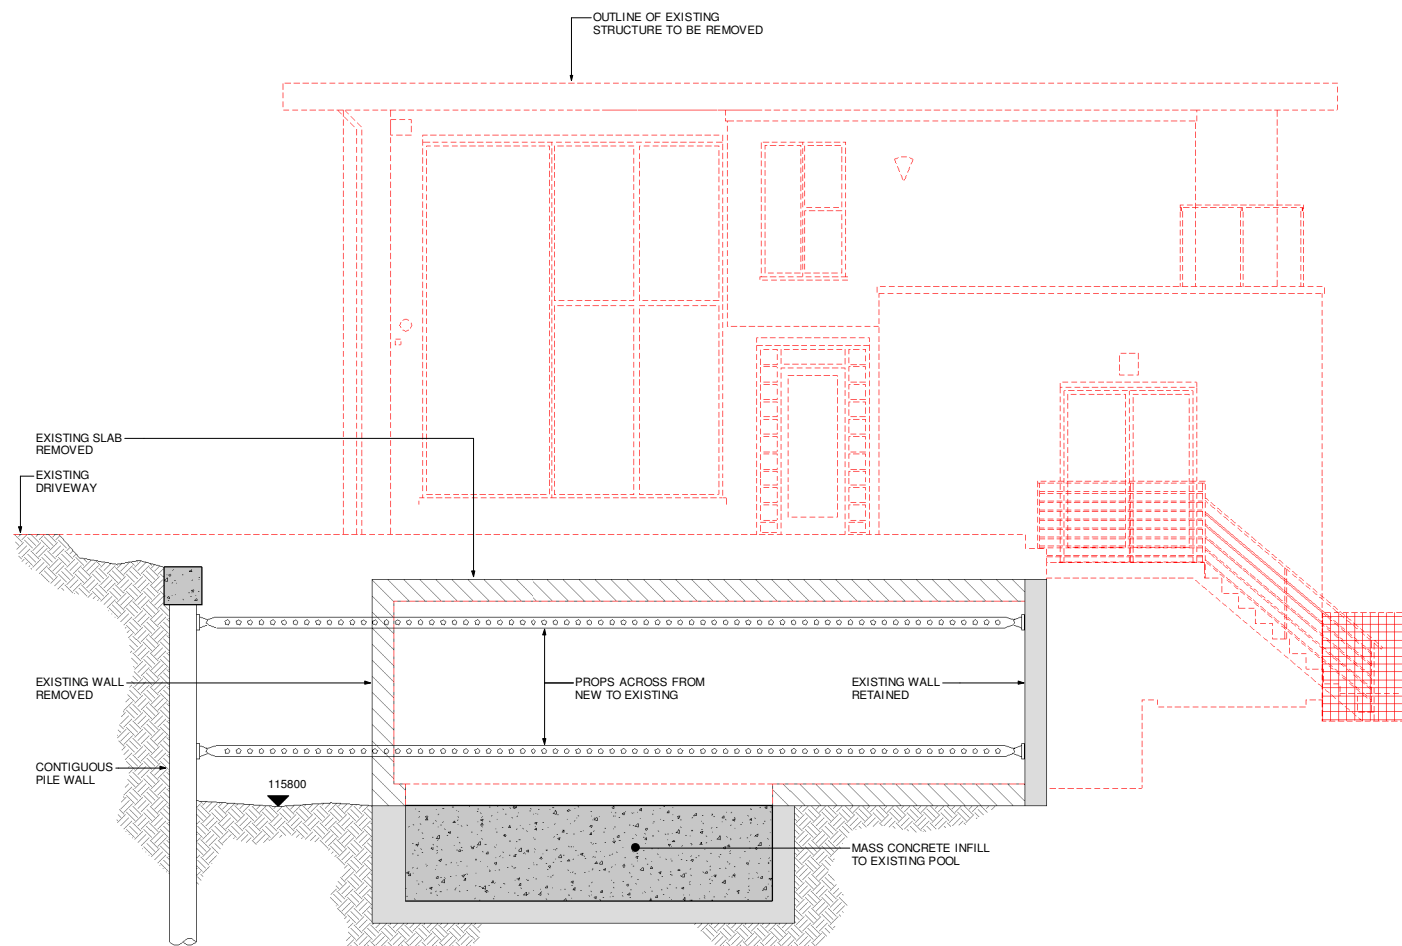


Section A-A
(1 : 50)

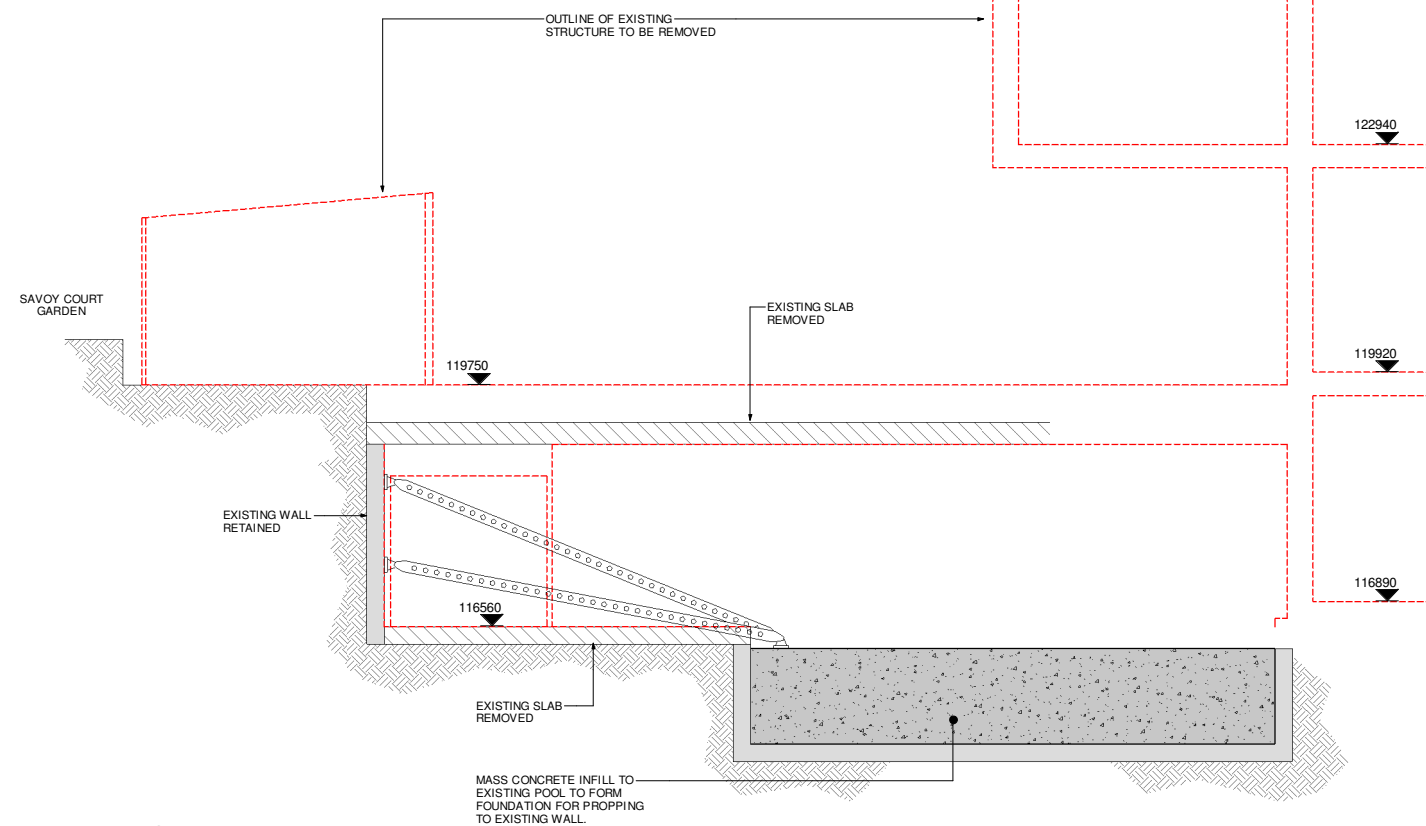


Section B-B
(1 : 50)

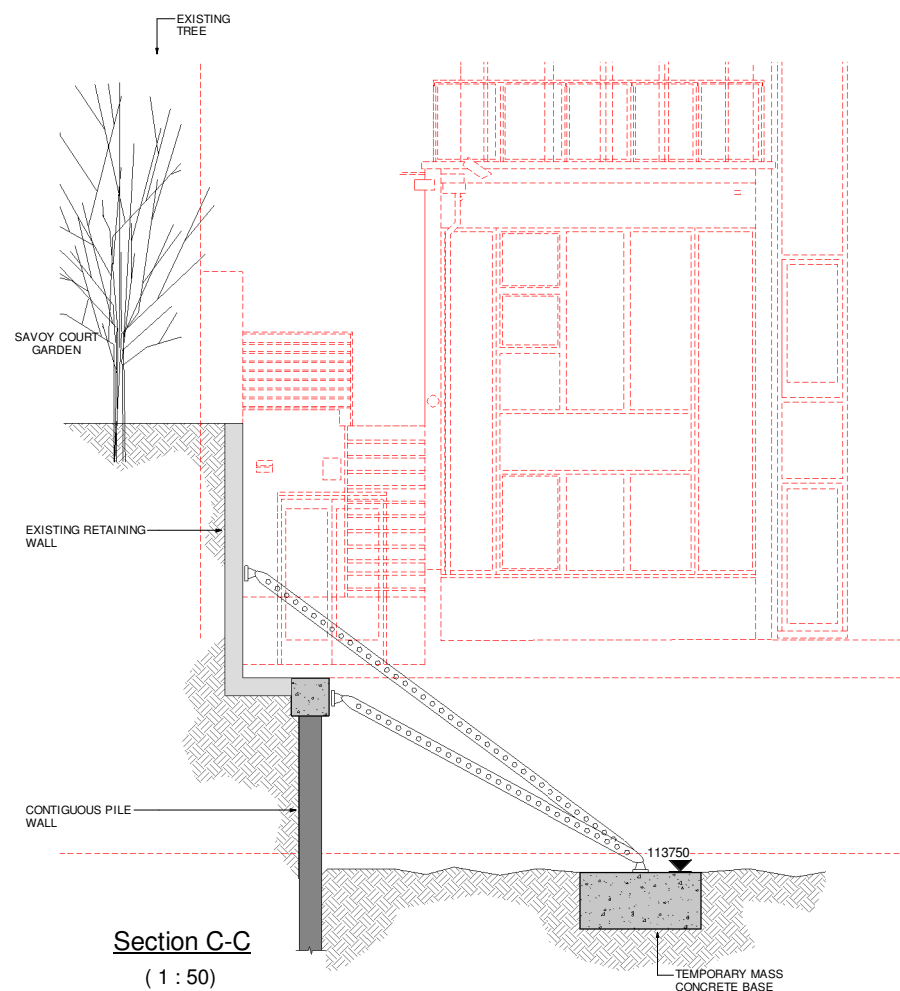


Section C-C
(1 : 50)

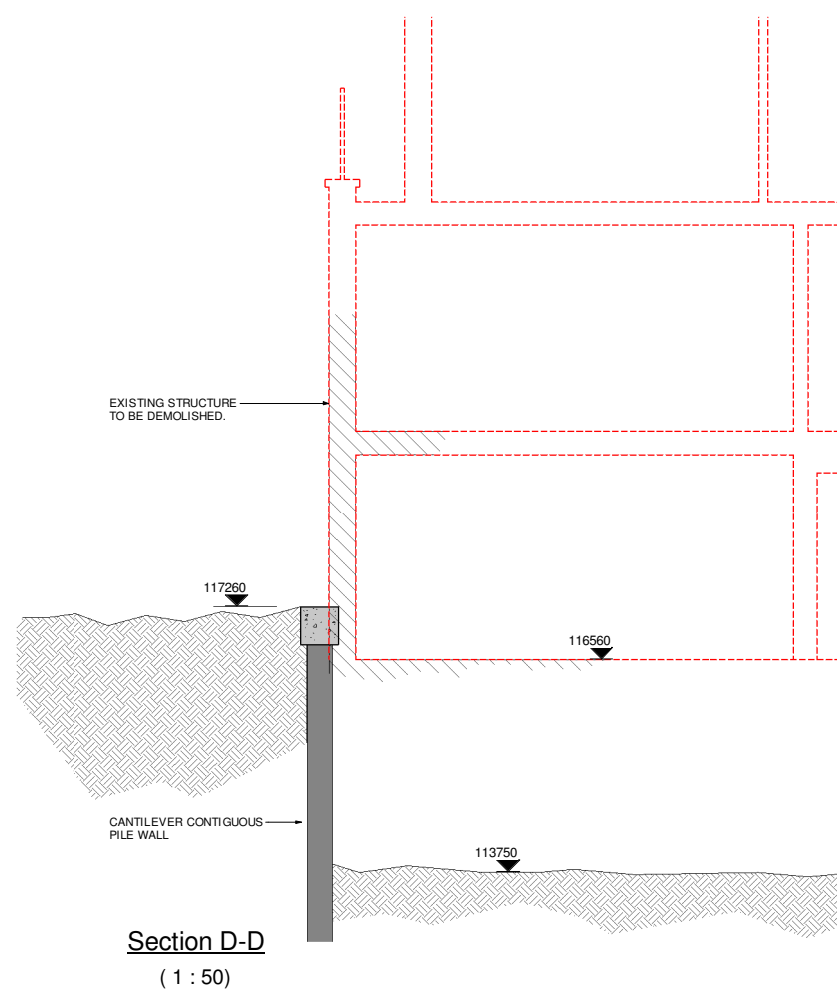

Section D-D
(1 : 50)

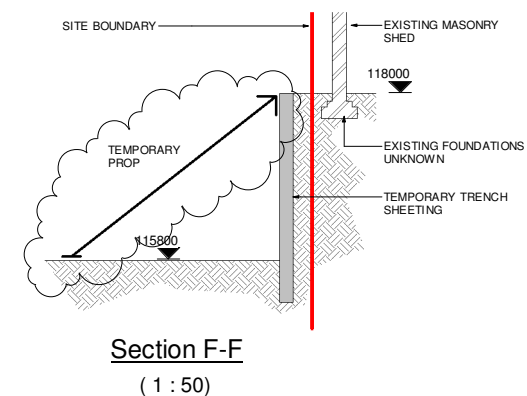

Section F-F
(1 : 50)

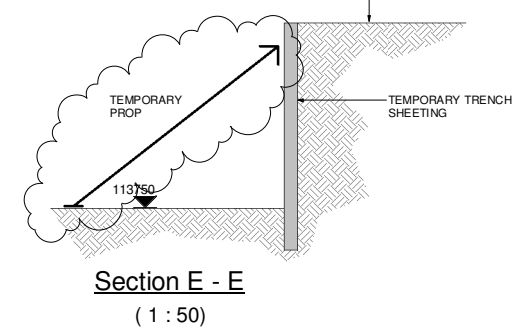

Section E - E
(1 : 50)

WORK IN PROGRESS

P4	11.01.16	TEMP PROP ADDED TO E-E & F-F	LDM	BDS
P3	21.10.15	UPDATE FOR BIA AUDIT	LDM	BDS
P2	10.06.15	PLANNING APPLICATION	LDM	BDS
P1	28.11.14	PLANNING APPLICATION	LDM	BDS
Rev	Date	Amendments	By	Chk'd

PRELIMINARY

engineers
Haskins Robinson Waters
 Unit 2, Blue Lion Place, 237 Long Lane, London, SE1 4PU
 Tel: 020 7407 9575
 Fax: 020 7407 9571
 Email: mail@engineers-hrw.co.uk

Project:
17 Branch Hill

Drawing title:
Temporary Works - Sections

Date: 11/11/14 Scale at A1: 1 : 50
 Scale at A3: 1:100 Drawn by: LDM

Cad file No. Chk'd by: BDS

Drawing No: **1281/SK/009** Revision: **P4**

11/01/2016 09:56:49