

Copyright: All rights reserved. This drawing must not be reproduced without permission.
 Only the original drawing should be relied upon. Contractors, sub-contractors and suppliers must verify all dimensions on site before commencing any work or making any shop drawings.
 All shop drawings to be submitted to the architect / interior designer for comment prior to fabrication.
 This drawing is to be read in conjunction with the architect's / interior designer's specification, bills of quantities / schedules, structural, mechanical & electrical drawings and all discrepancies are to be reported to the architect / interior designer.
 Do not scale from this drawing. Dimensions are in millimetres unless otherwise stated.

NOTES




Datum 10.00m

Datum 10.00m

Birkenhead Street Proposed Elevation

Scale 1:200 @A3
 1:100 @A1

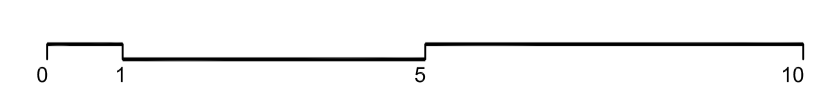

rev	amendments	date	by
P0	Issued for planning	11.11.15	JB

dexter moren associates
 architecture urban design interior design creative media
 www.dextermoren.com dmax@dextermoren.com
 57d jamestown road london nw1 7db UK
 t: 020 7267 4440 f: 020 7267 6044

architecture
 project
 King's Cross Methodist Church
 client
 West London Mission Circuit of the Methodist Church (WLM)
 drawing title
 Birkenhead St Proposed Elevation
 drawing status
 Planning
 scale 1:100 @ A1 1:200 @ A3 date 11.11.15 drawn by JB checked by HL
 job no. 0948 drawing no. A-110-002 revision P0