



Copyright: All rights reserved. This drawing must not be reproduced without permission.  
 Only the original drawing should be relied upon. Contractors, sub-contractors and suppliers must verify all dimensions on site before commencing any work or making any shop drawings.  
 All shop drawings to be submitted to the architect / interior designer for comment prior to fabrication.  
 This drawing is to be read in conjunction with the architect's / interior designer's specification, bills of quantities / schedules, structural, mechanical & electrical drawings and all discrepancies are to be reported to the architect / interior designer.  
 Do not scale from this drawing. Dimensions are in millimetres unless otherwise stated.

**NOTES**

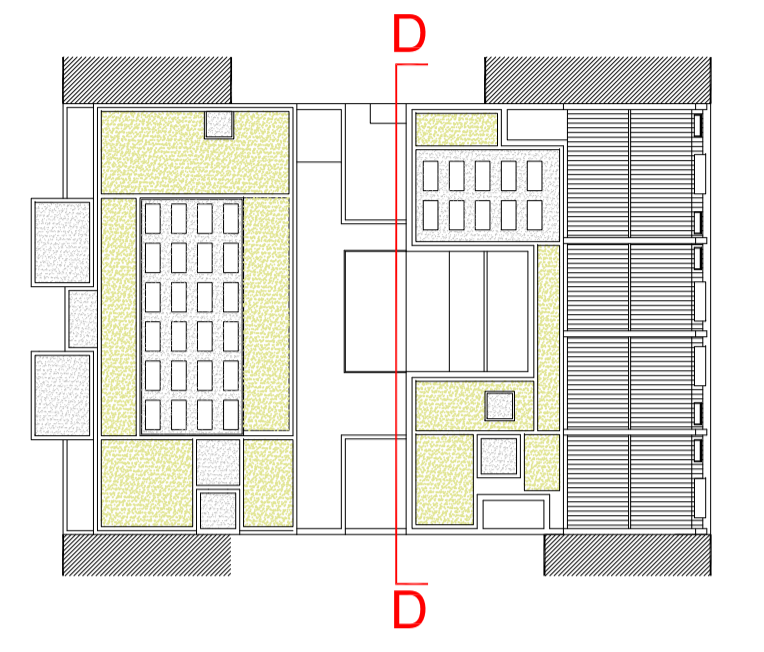

- Roof Level
- Third Floor
- Second Floor
- First Floor
- Ground Floor
- Basement

**Proposed Section DD**  
 Scale 1:200 @A3  
 1:100 @A1

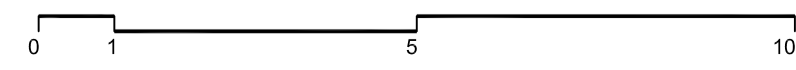

P0	Issued for planning	11.11.15	JB
rev	amendments	date	by
<b>dexter moren associates</b> <small>architecture urban design interior design creative media</small> <small>www.dextermoren.com dmax@dextermoren.com</small>		57d jamestown road london nw1 7db UK t: 020 7267 4440 f: 020 7267 6044	
<b>architecture</b>			
<small>project</small> <b>King's Cross Methodist Church</b>			
<small>client</small> <b>West London Mission Circuit of the Methodist Church (WLM)</b>			
<small>drawing title</small> <b>Proposed Section DD</b>			
<small>drawing status</small> <b>Planning</b>			
scale	date	drawn by	checked by
1:100 @ A1	11.11.15	RA	HL
1:200 @ A3			
job no.	drawing no.	revision	
0948	A-120-004	<b>P0</b>	