


This drawing is the copyright of Axiom Architects.


The contractor is to check all site dimensions and levels before work starts. Do not scale from drawings. Notify the architect of any discrepancies. This drawing must be read with and checked against all structural and other specialist drawings, specification and bills of quantities. Notify the architect of any discrepancies. The contractor is to comply with all current British Standards and Building Regulations whether or not specifically stated on these drawings.

DETAIL 01
SECOND FLOOR INTERNAL WINDOW HEAD
TOTTENHAM COURT ROAD ELEVATIONS

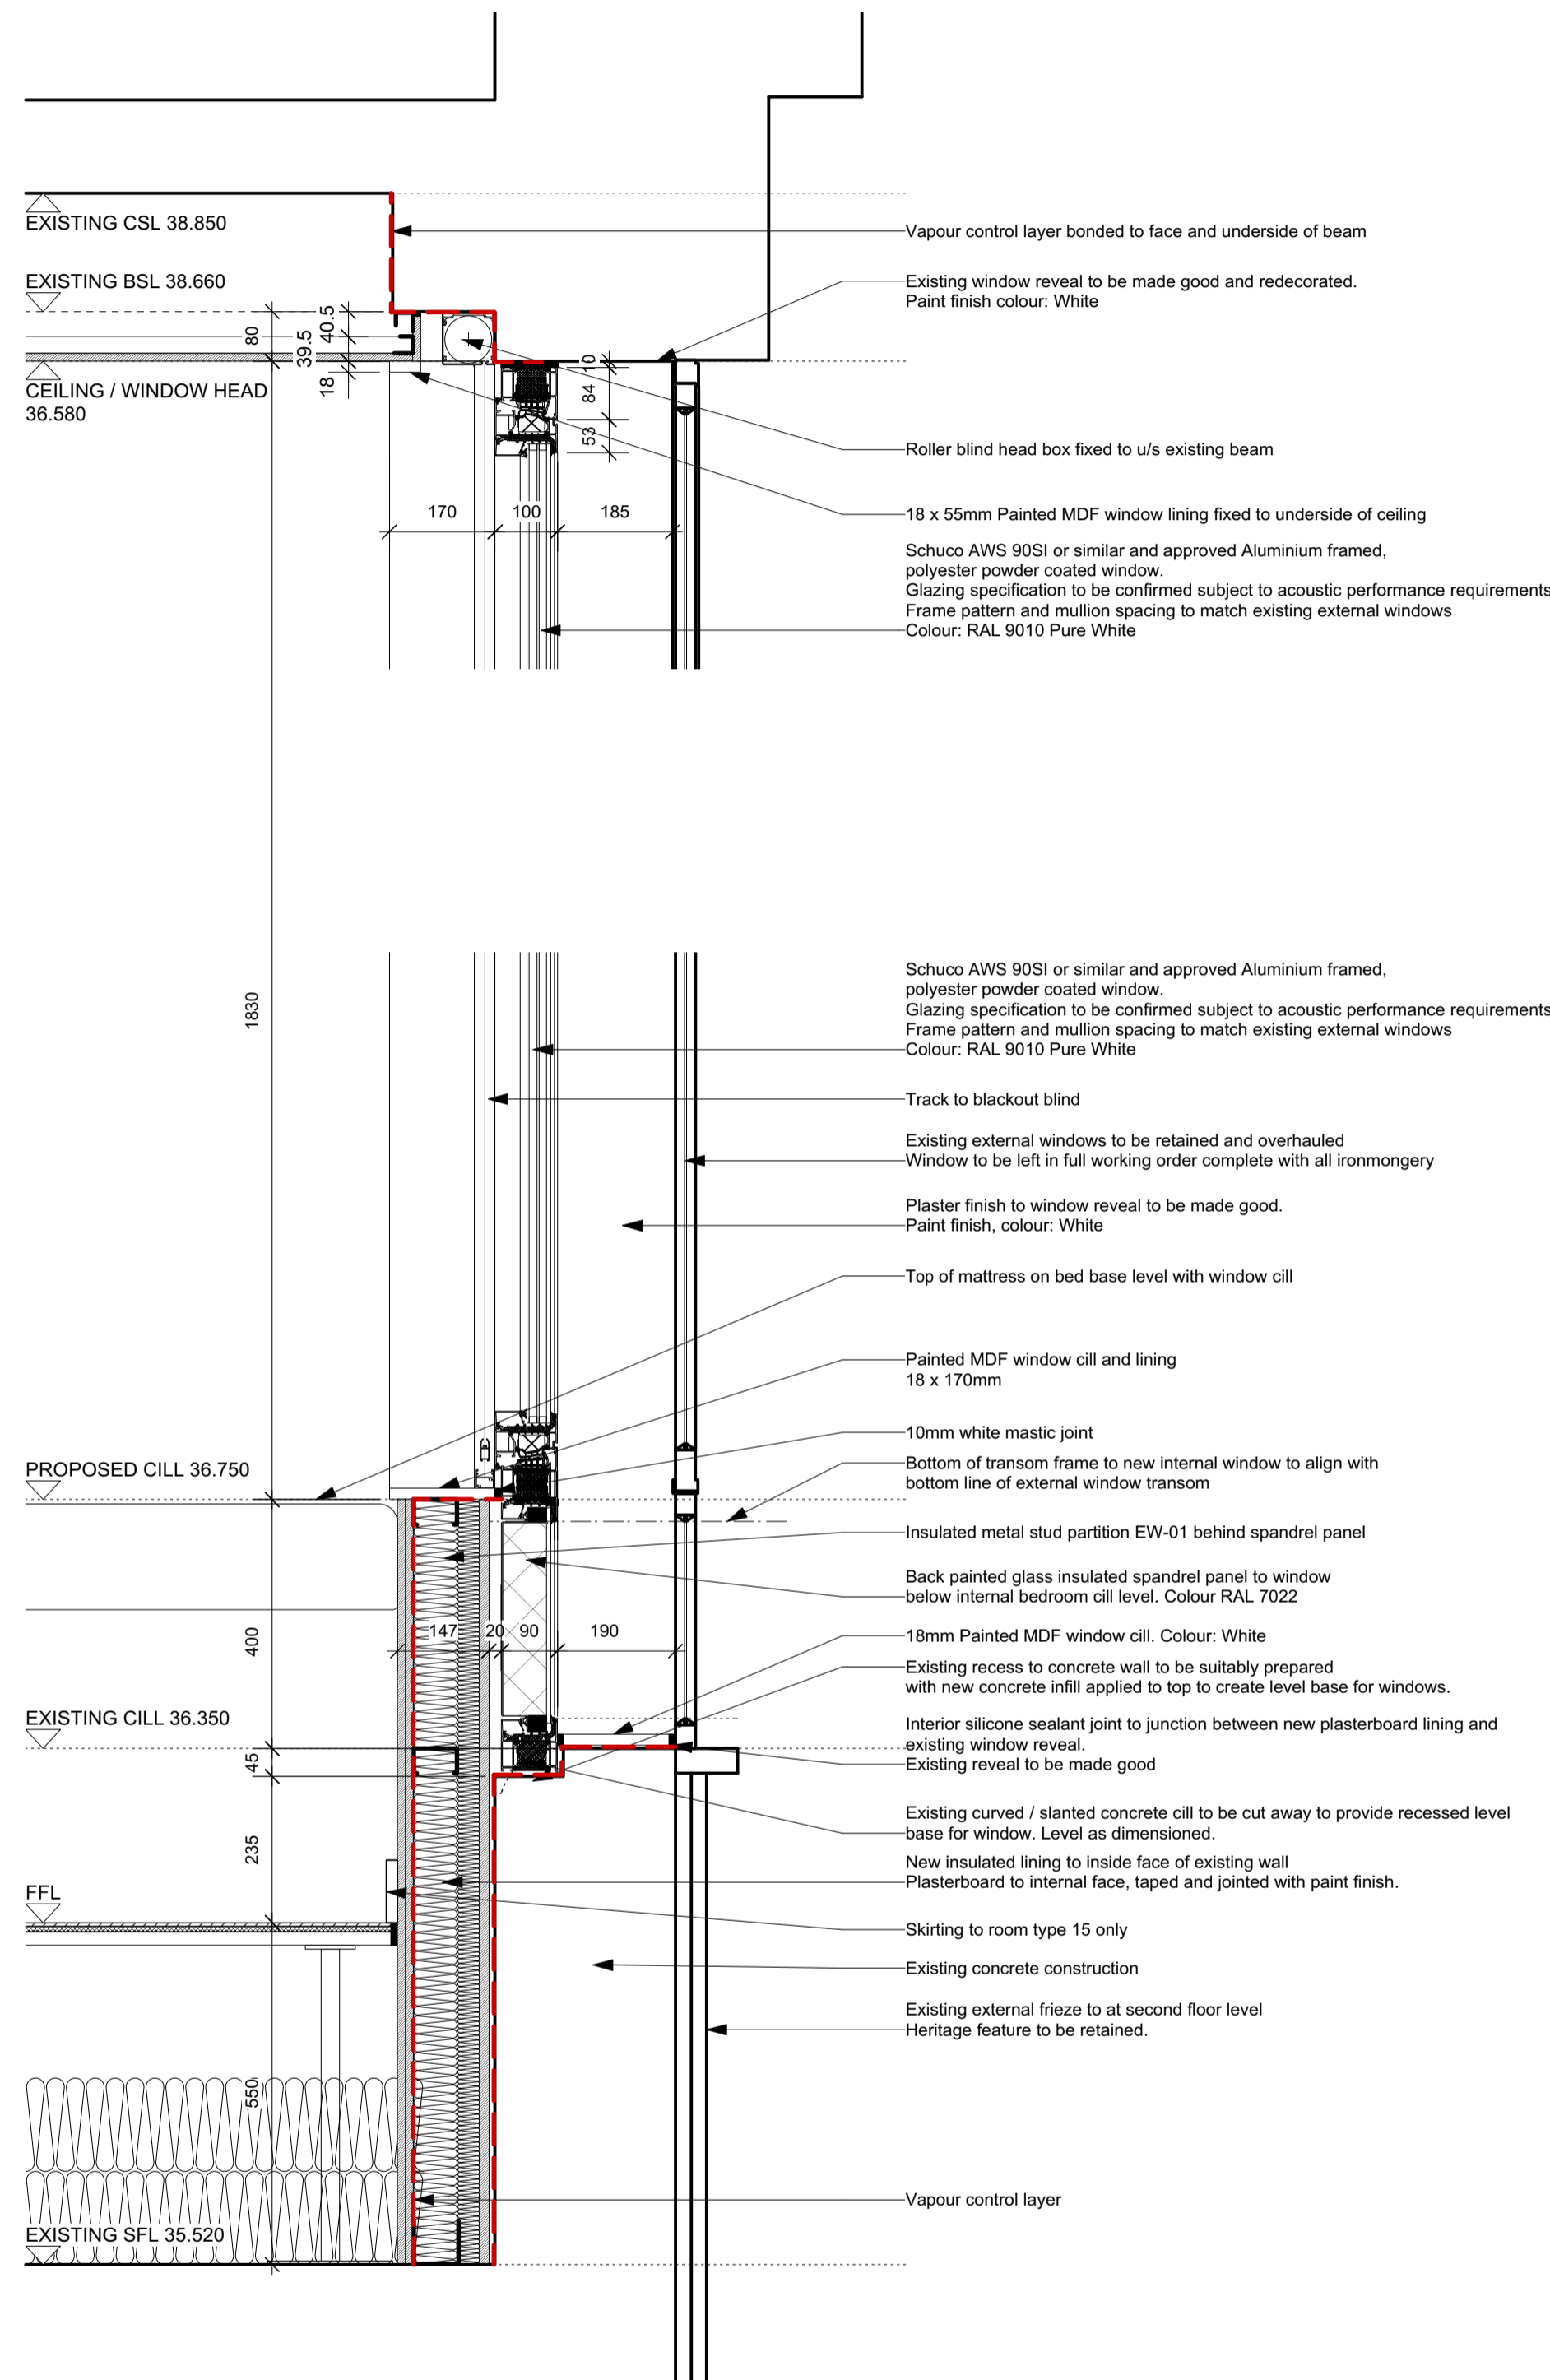


DETAIL 02
INTERNAL WINDOW CILL DETAIL
SECOND FLOOR TOTTENHAM COURT ROAD FRONTAGE

DETAIL 03
THIRD FLOOR INTERNAL WINDOW HEAD
TOTTENHAM COURT ROAD ELEVATIONS

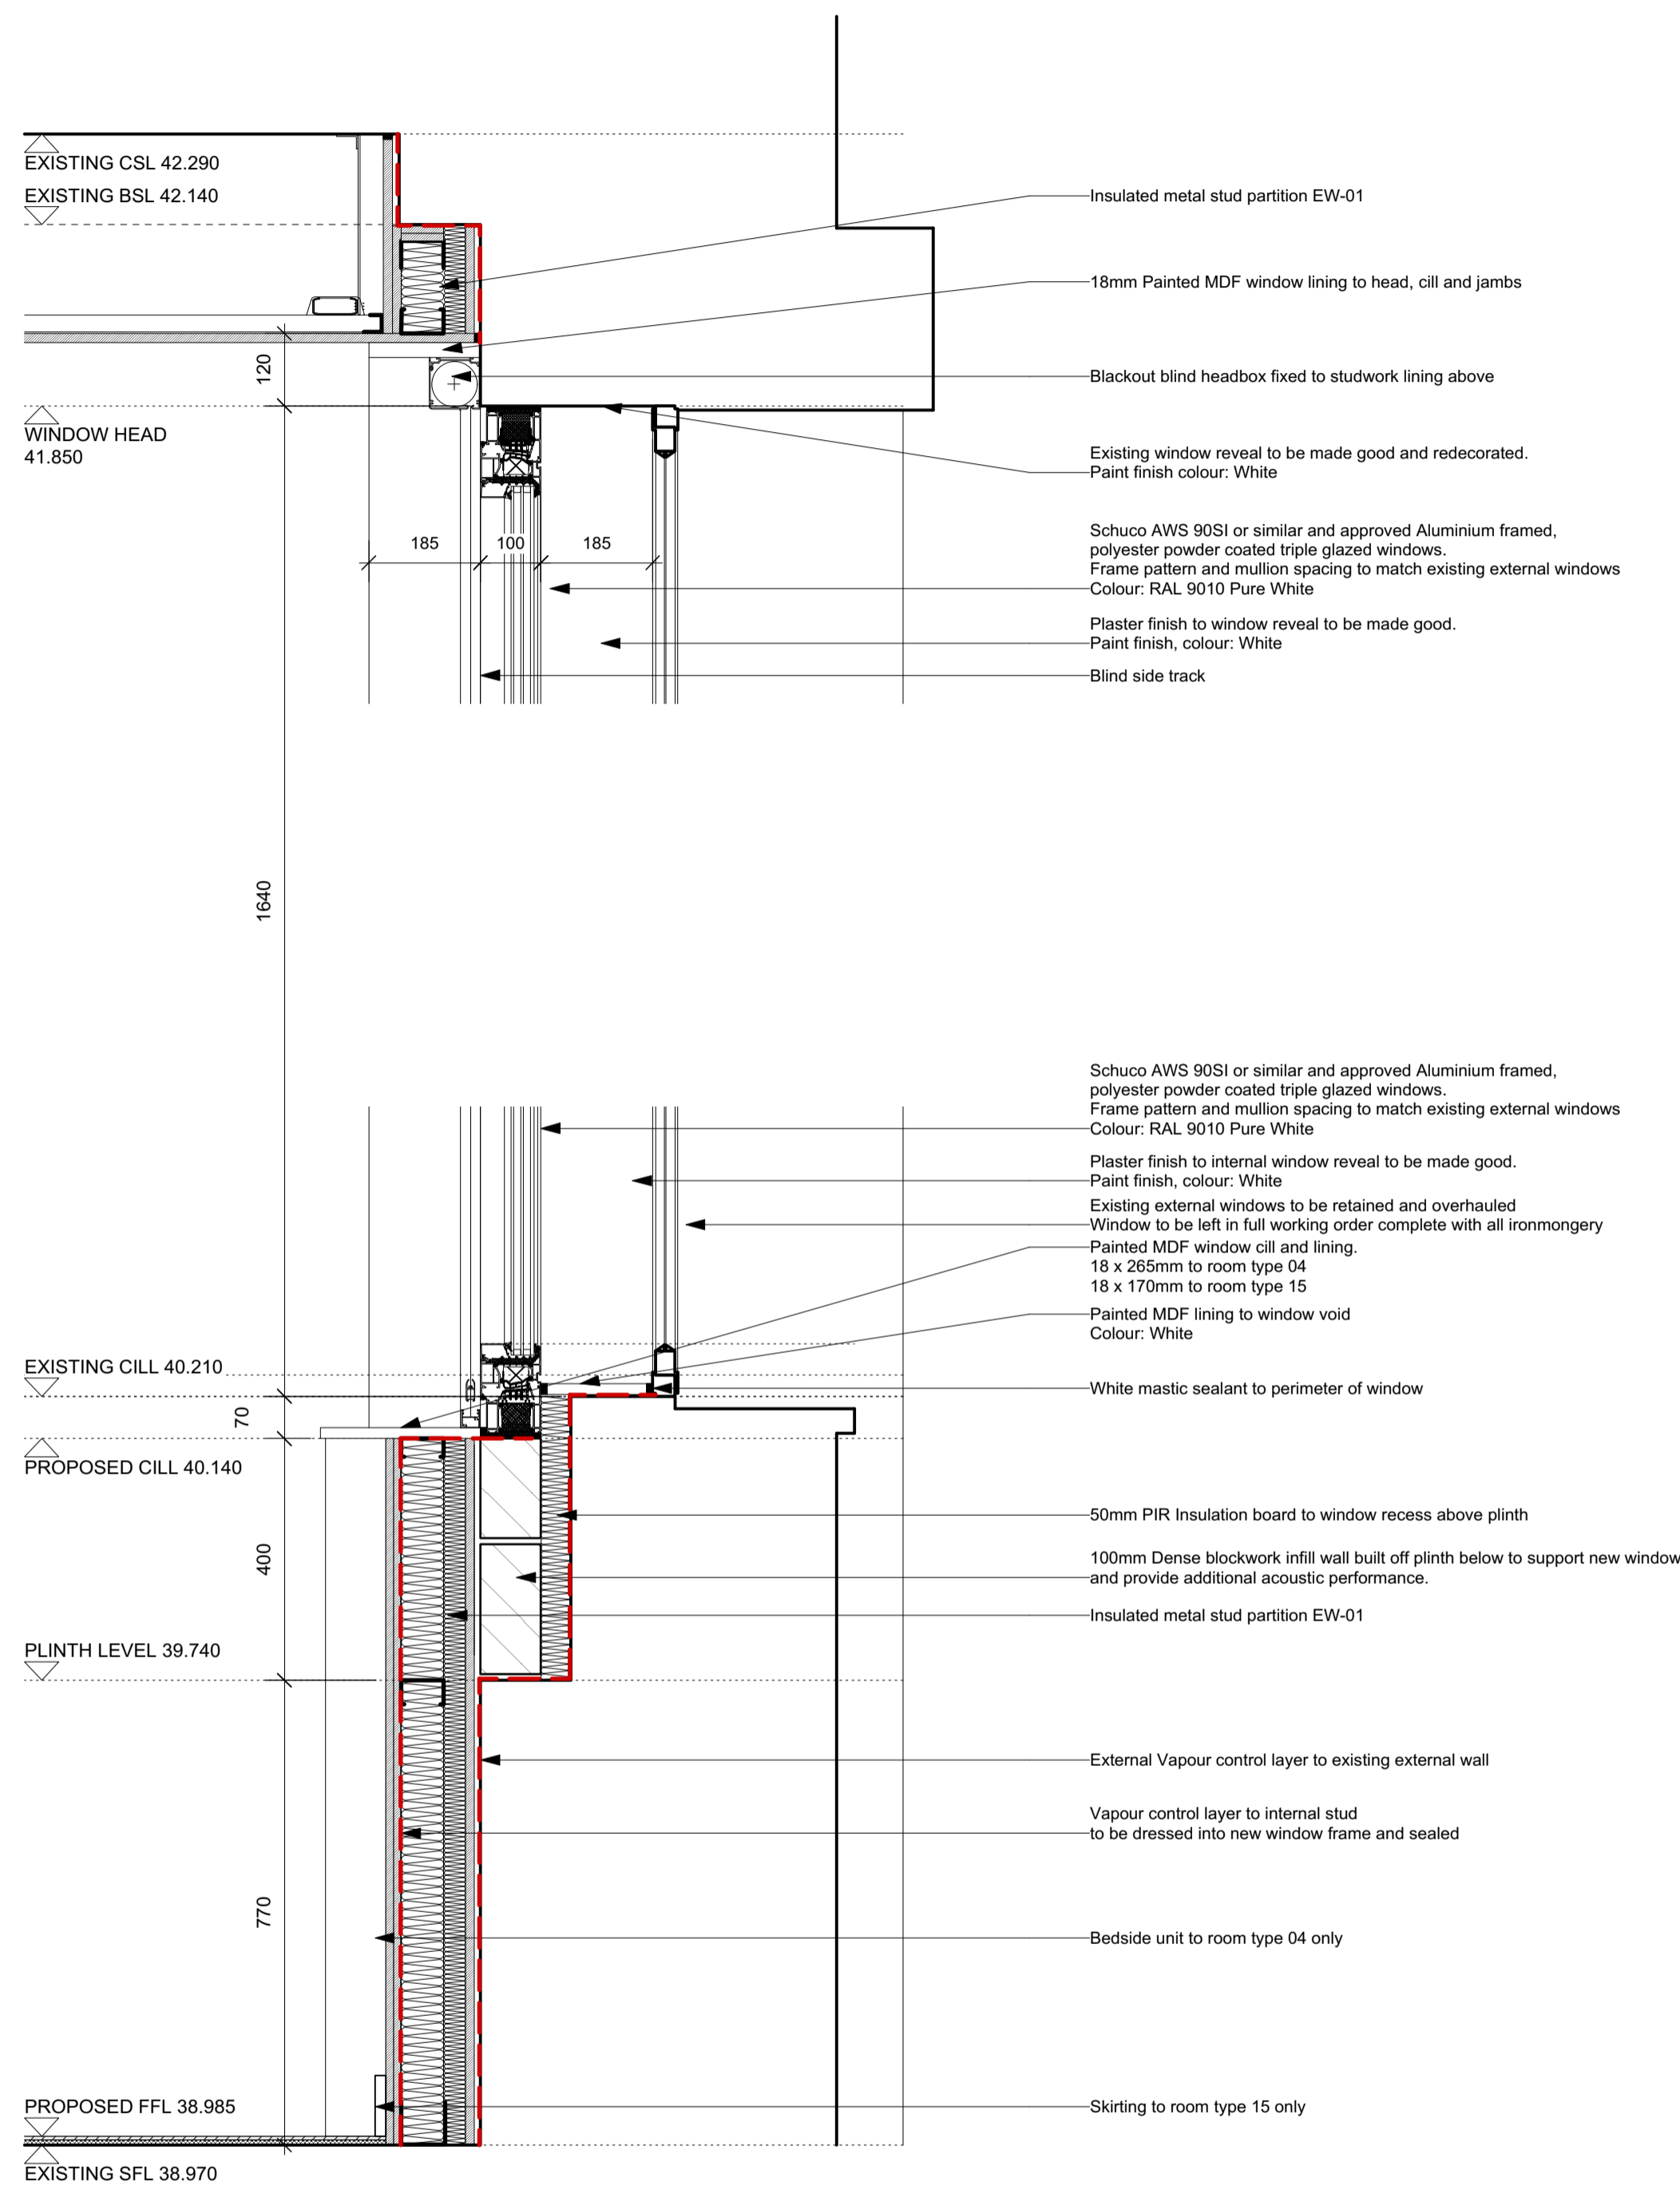

DETAIL 04
INTERNAL WINDOW CILL DETAIL
SECOND FLOOR TOTTENHAM COURT ROAD FRONTAGE

DETAIL 05
SECOND AND THIRD FLOOR INTERNAL WINDOW JAMB
TOTTENHAM COURT ROAD ELEVATIONS

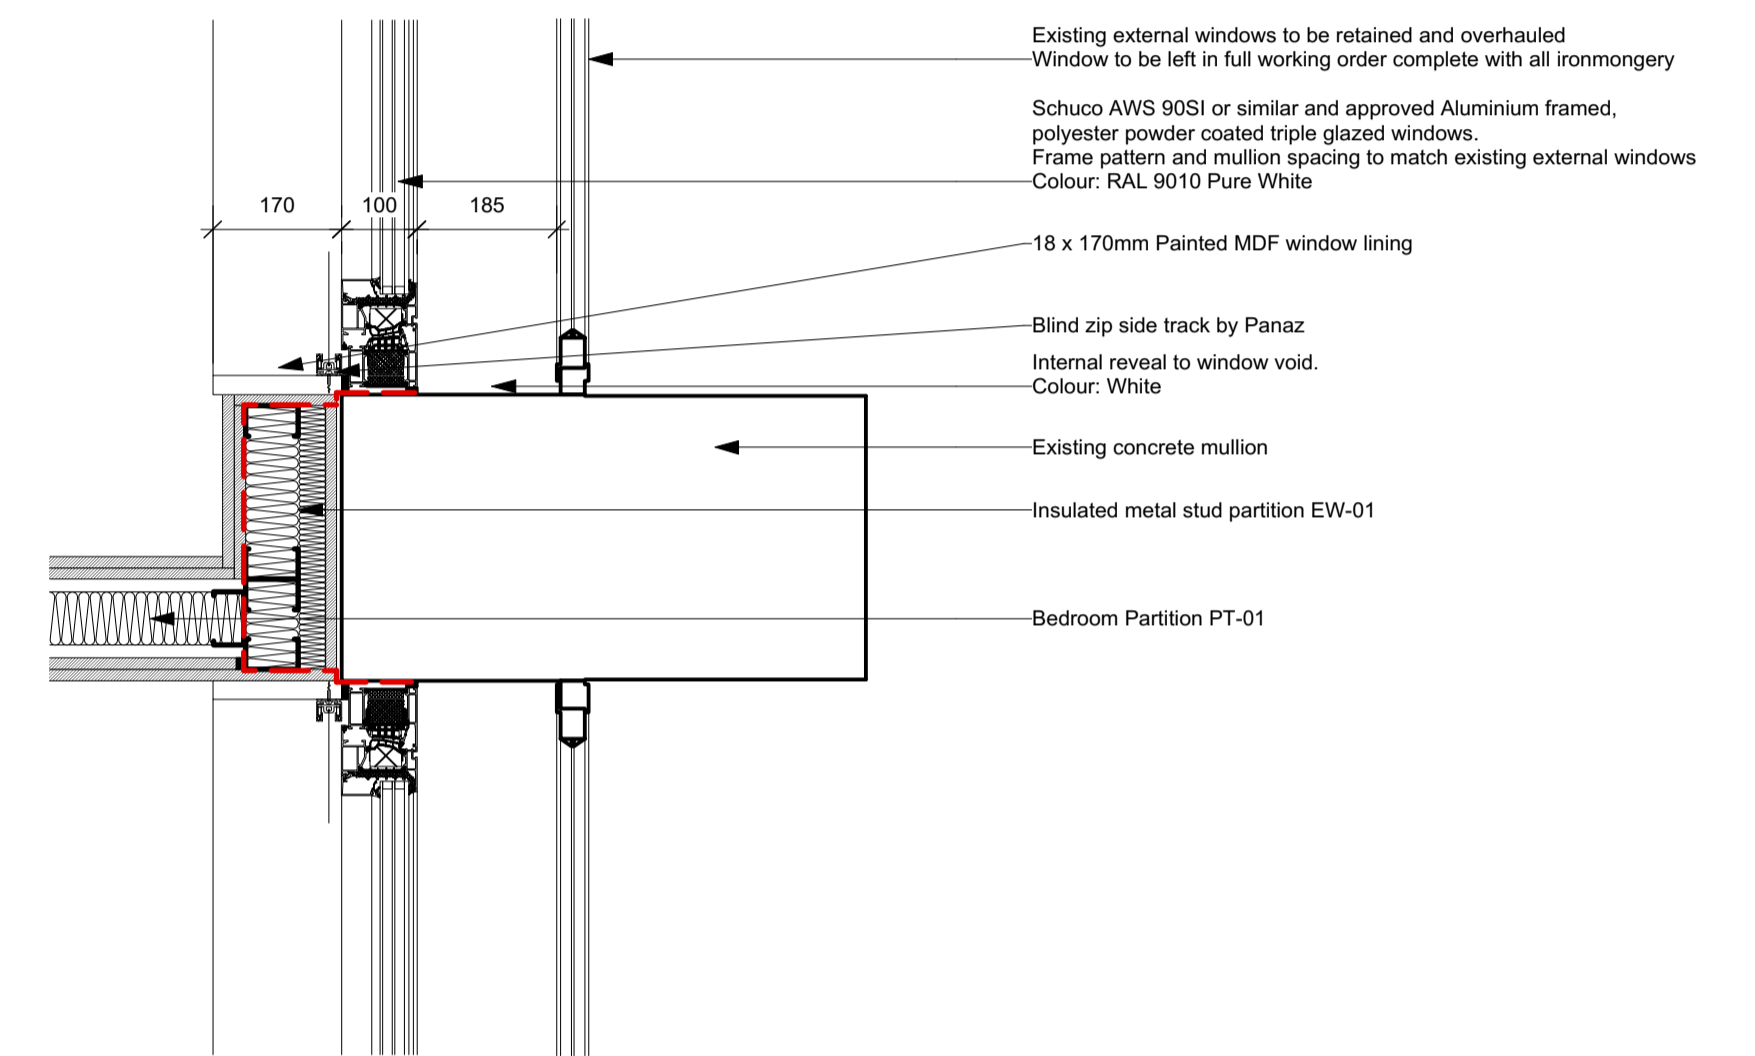

Rev	Date	Description	By
C4	23/12/15	Construction Issue Window size increased to provide recessed cill level following request from Local Authority	LB
C3	18/12/15	Construction Issue RAL colour 7022 confirmed to spandrel panel elements following advice from Local Authority	LB
C2	27/11/15	Construction Issue Blind track amended. Window transom amended.	LB
C1	23/09/15	Construction Issue	LB
T1	16/01/15	Tender Issue	LB

Tel. 01273 479269
www.axiomarchitects.co.uk

AXIOM
ARCHITECTS

Client
Torrington Place Ltd

Project
Hub by Premier Inn
Brook House, 2 - 16 Torrington Place
London

Drawing
Window Details
Tottenham Court Road Frontage

Scale	Status	Date	Drawn	Checked
1:10@ A1	Construction	16/01/15	LB	LB

Drawing No. **3114/WD/434** Revision **C4**