





03 EXISTING HALF-WAY: GENERAL ARRANGEMENT PLAN 03
Scale 1:50 (@A1 SIZE)

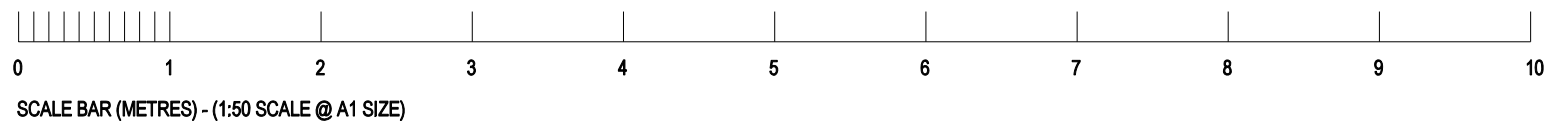

31.10.15 ISSUE FOR PLANNING & LISTED BUILDING CONSENT
rev date reason by

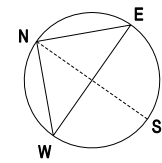

Unit 6: Masons Yard
177 Westbourne Street t: +44 (0) 1273 201 830
Hove e: steve@searyarchitects.co.uk
East Sussex BN3 5FB w: www.searyarchitects.co.uk

project:	Montana Hotel: 16-18 Argyle Square, Kings Cross, London, WC1H 8AS
client:	The St. Pancras Hotel Group
dwg title:	Existing Halfway Floor: GA Plan 03
dwg no:	15-01-03
scale:	1:50 (@A1 SIZE)
project no:	1814
rev:	
date:	31.10.15
status:	PLANNING & LBC

all dimensions must be checked on site and not scaled from this drawing
© copyright seary architects