

05  
15.02.05

06  
15.02.06

07  
15.02.07

08  
15.02.08

09  
15.02.09


10  
15.02.10

11  
15.02.11


12  
15.02.12

13  
15.02.13

14  
15.02.14

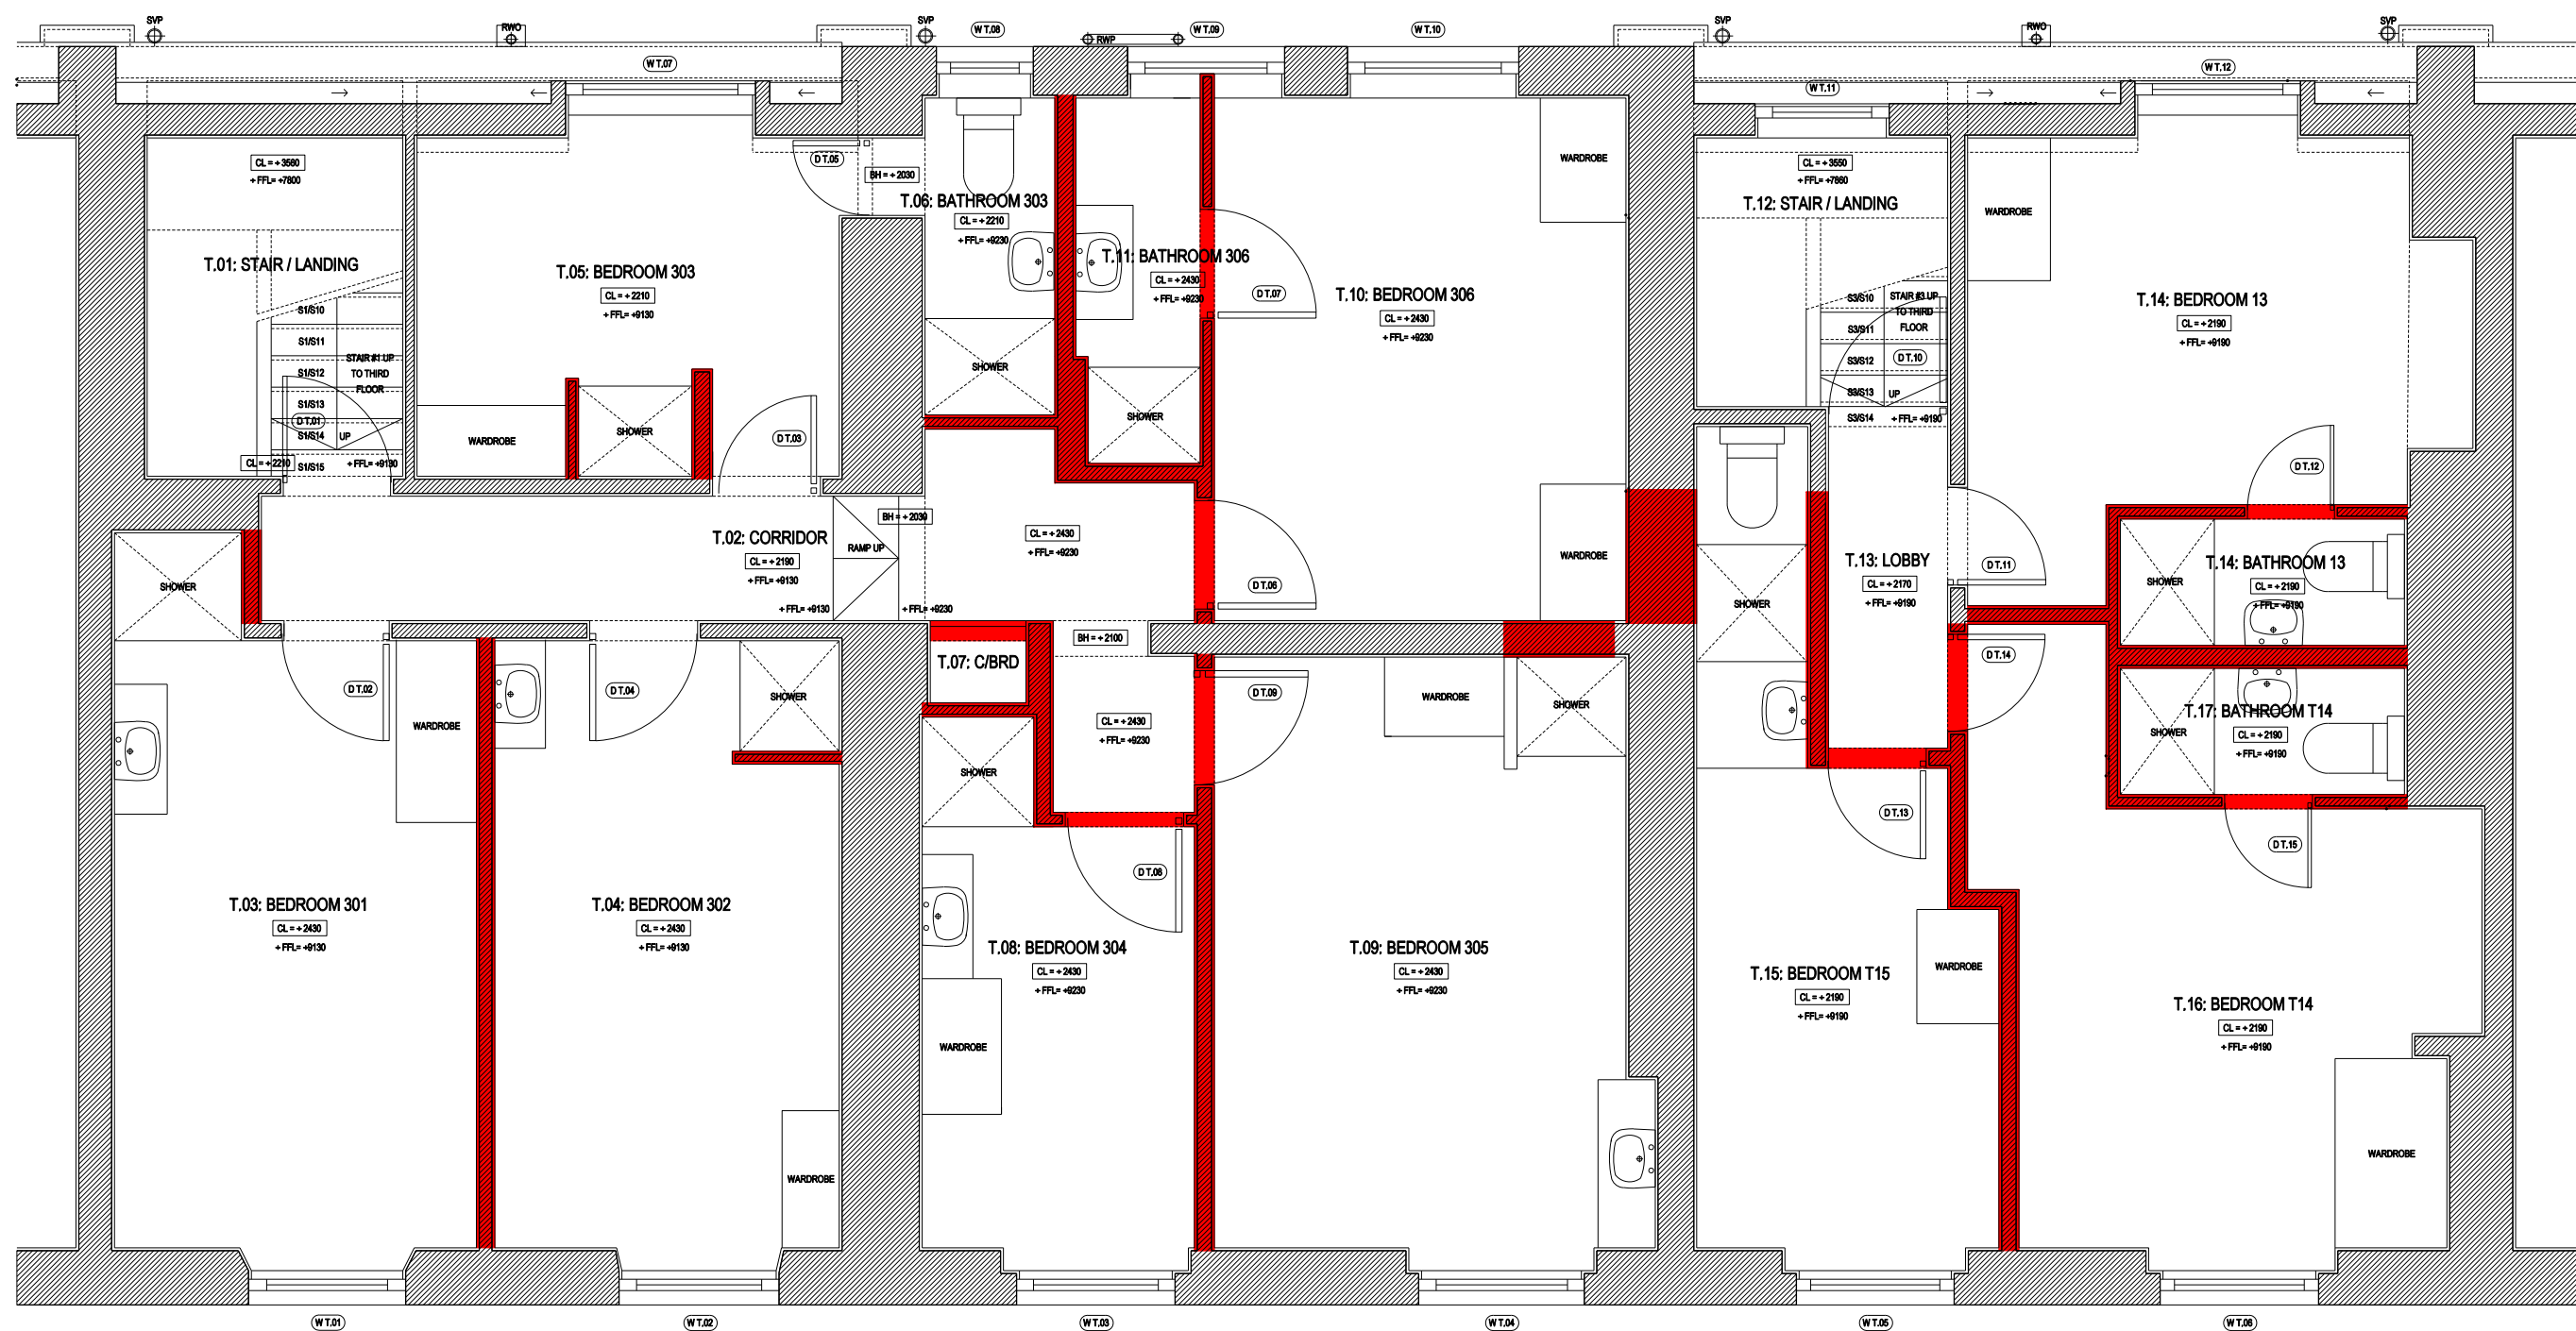

06 EXISTING THIRD FLOOR: GENERAL ARRANGEMENT PLAN 06  
Scale 1:50 (@A1 SIZE)

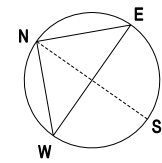

31.10.15  
date  
reason  
by

seary architects

Unit 6: Masons Yard  
177 Westbourne Street  
Hove  
East Sussex BN3 5FB  
t: +44 (0) 1273 201 830  
e: [steve@searyarchitects.co.uk](mailto:steve@searyarchitects.co.uk)  
w: [www.searyarchitects.co.uk](http://www.searyarchitects.co.uk)

|             |                                                                   |
|-------------|-------------------------------------------------------------------|
| project:    | Montana Hotel: 16-18 Argyle Square, Kings Cross, London, WC1H 8AS |
| client:     | The St. Pancras Hotel Group                                       |
| dwg title:  | Existing Third Floor: GA Plan 06                                  |
| dwg no:     | 15-01-06                                                          |
| scale:      | 1:50 (@A1 SIZE)                                                   |
| project no: | 1814                                                              |
| rev:        |                                                                   |
| date:       | 31.10.15                                                          |
| status:     | PLANNING & LBC                                                    |

all dimensions must be checked on site and not scaled from this drawing  
© copyright seary architects