

Do not scale from drawings unless by agreement with HTA. Use figured dimensions only. Check all dimensions on site prior to commencing the works. Drawing to be read in conjunction with other relevant consultants information.

This drawing is the copyright of HTA Architects Ltd and must not be copied or reproduced in part, or in whole, without the express permission of HTA Architects Ltd. Drawing to be read in conjunction with outline specification.

Legend:  
To be read with Outline Specification - WTC-AC 14-481

- NOTES:
- ALL STEEL TO BE GALVANISED MILD STEEL
  - ALL WELDS THAT WOULD BE VISIBLE ON THE FINISHED WORK SHALL BE GROUND SMOOTH PRIOR TO GALVANISING
  - ALL STEEL TO BE POWDER COATED-COLOUR TO MATCH WINDOWS

SCREEN DETAILS



NORCLAD 20X145MM MICROSHADES  
BRUNNEA EUROPEAN REDWOOD BLADES  
ROTATED AT 45 DEGREES.  
114MM CENTRES UNLESS INDICATED  
OTHERWISE

TIMBER FIXED TO MS FRAME SUPPORTED BY 100MM SHS POSTS.  
ALL METAL ELEMENTS POWDER COATED TO MATCH COLOUR OF FENESTRATION.


COMPLIANCE

TO MEET THE LOADING REQUIREMENTS IN BUILDING REGULATIONS PART K GIVEN IN BS-EN-1991-1-1 WITH UK NATIONAL ANNEX PD6688-1-1


WINDPOSTS TO SE DESIGN AND SPEC

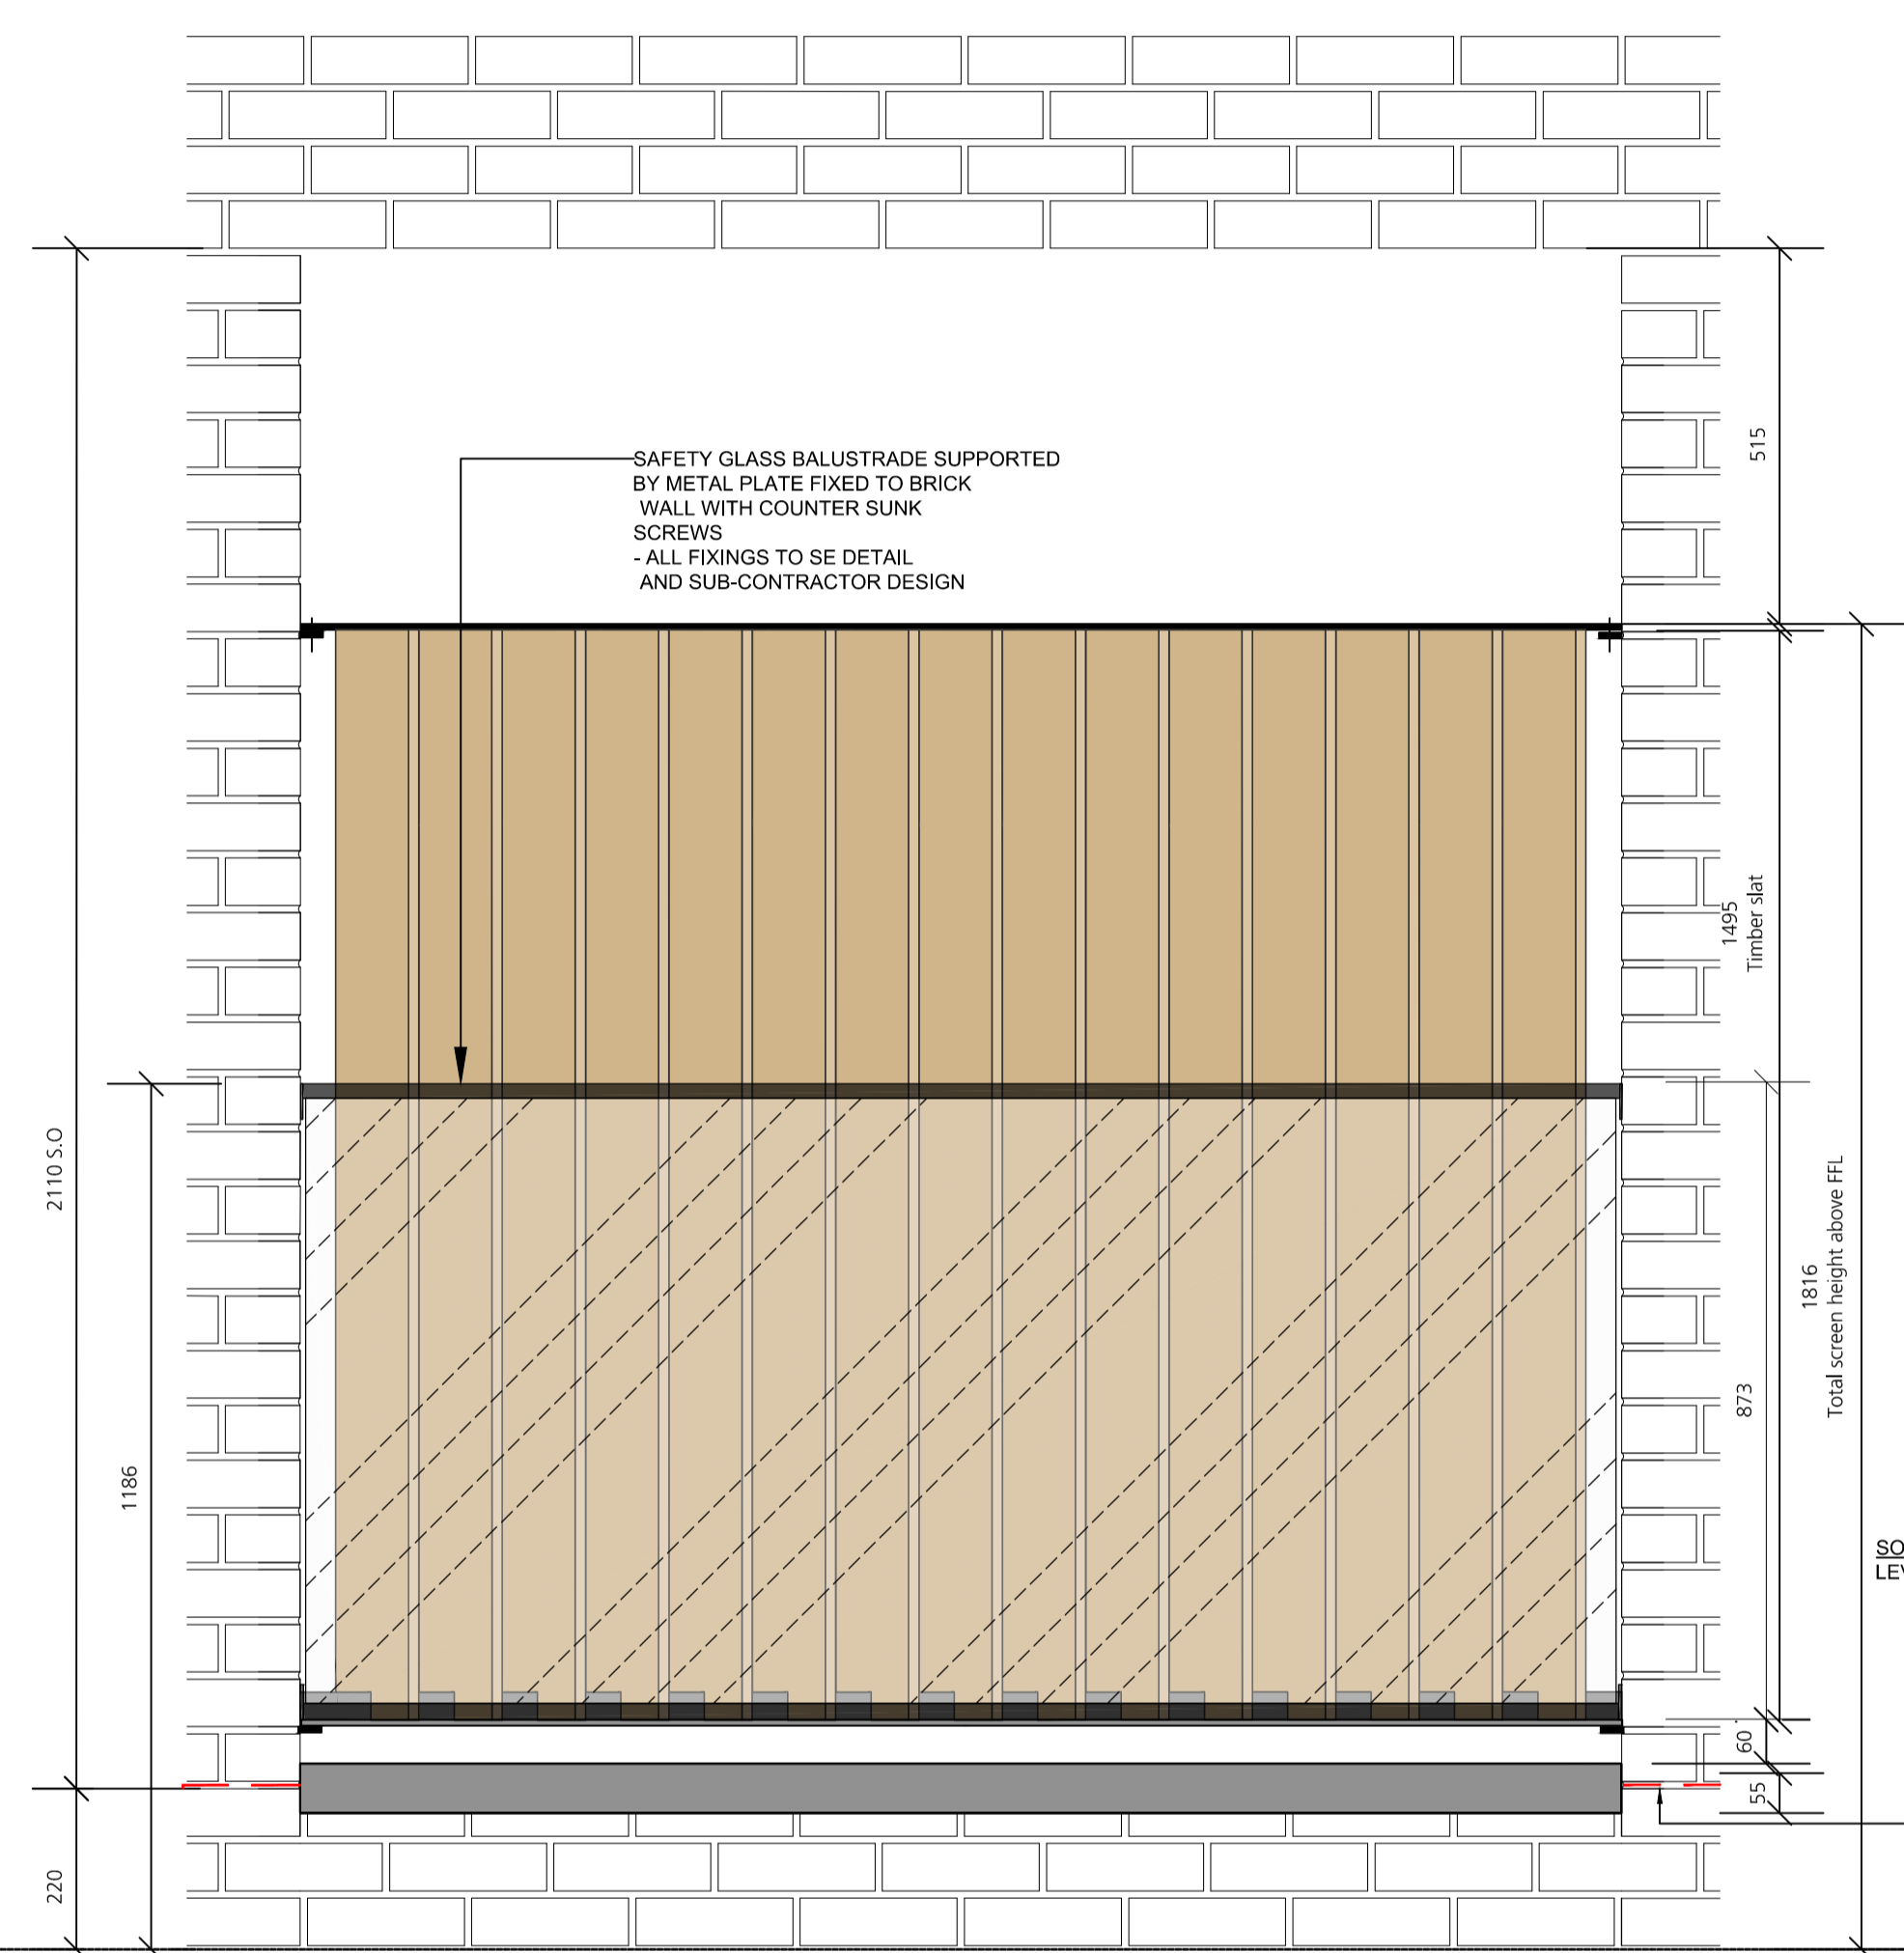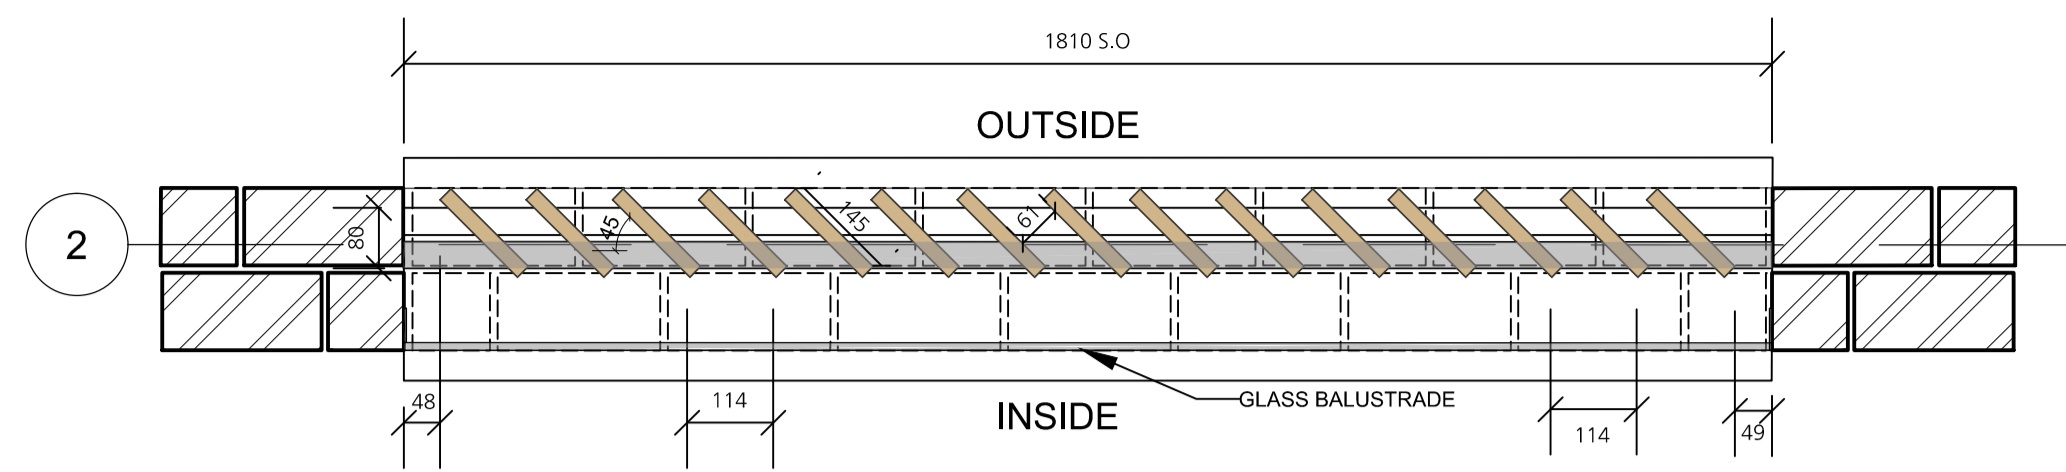


01  
7102 Timber screen to external deck - Screen A  
1:10 ELEVATION

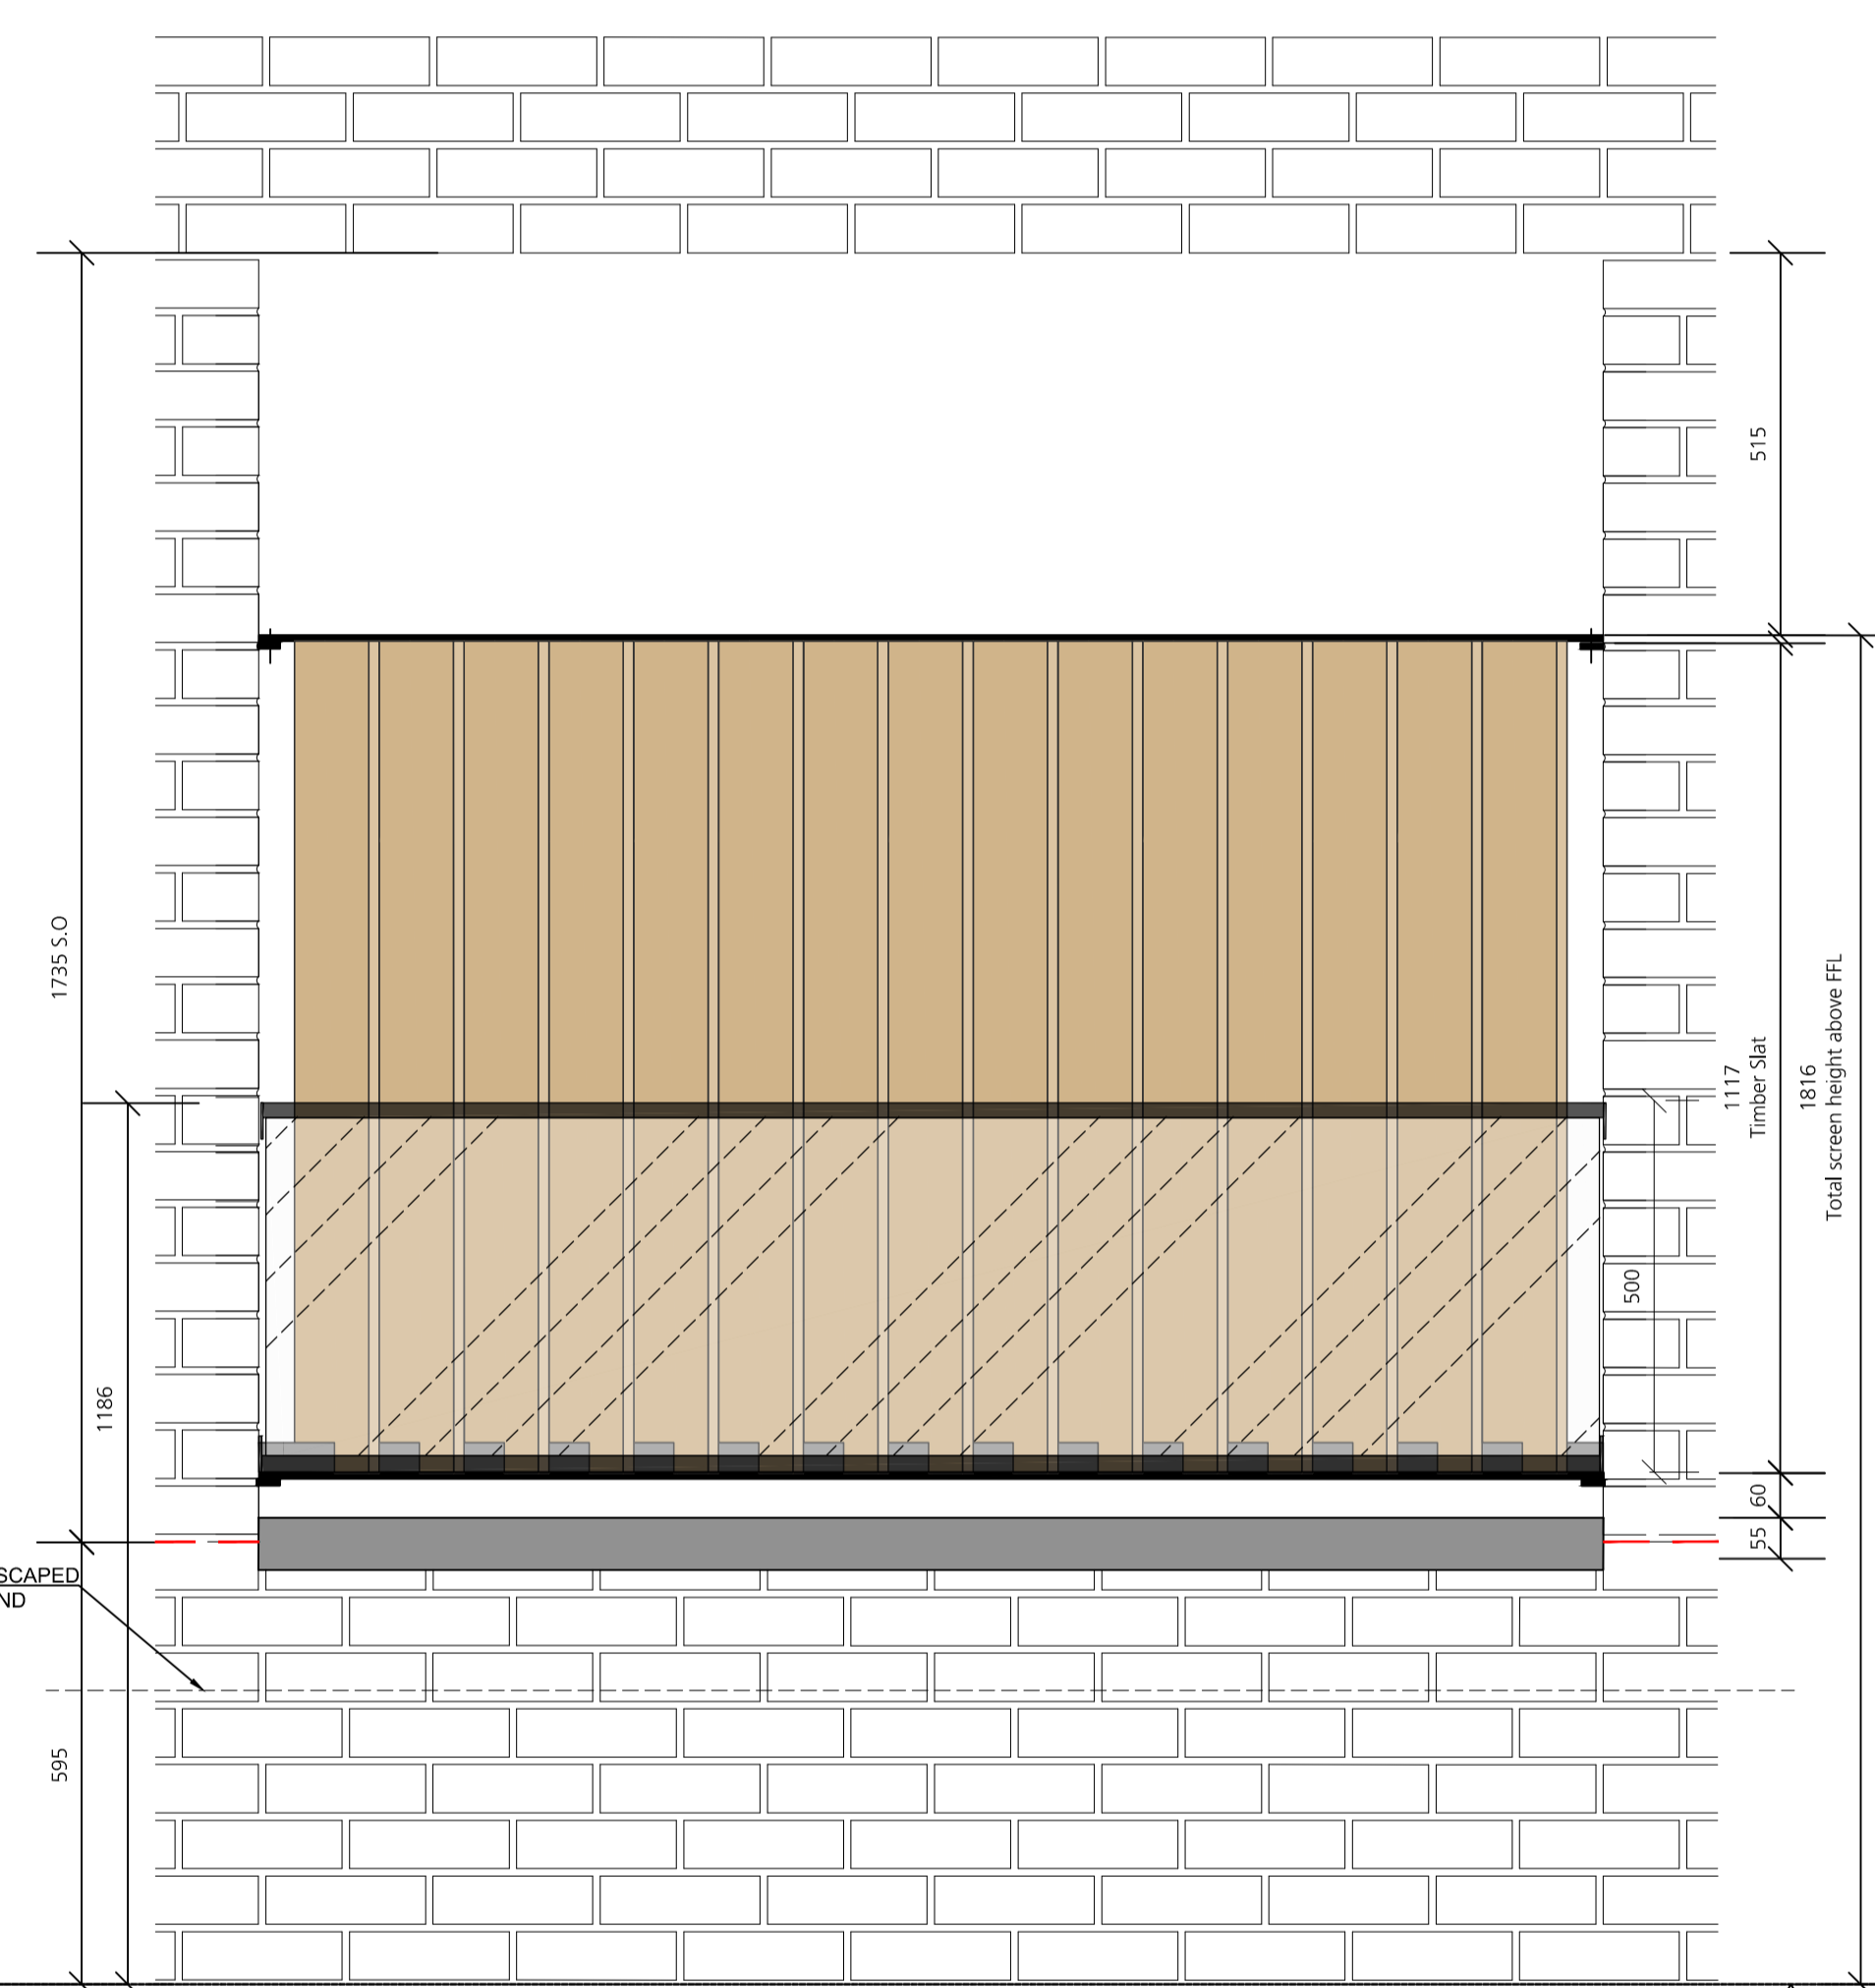

03  
7102 Timber screen to external deck - Screen B  
1:10 ELEVATION

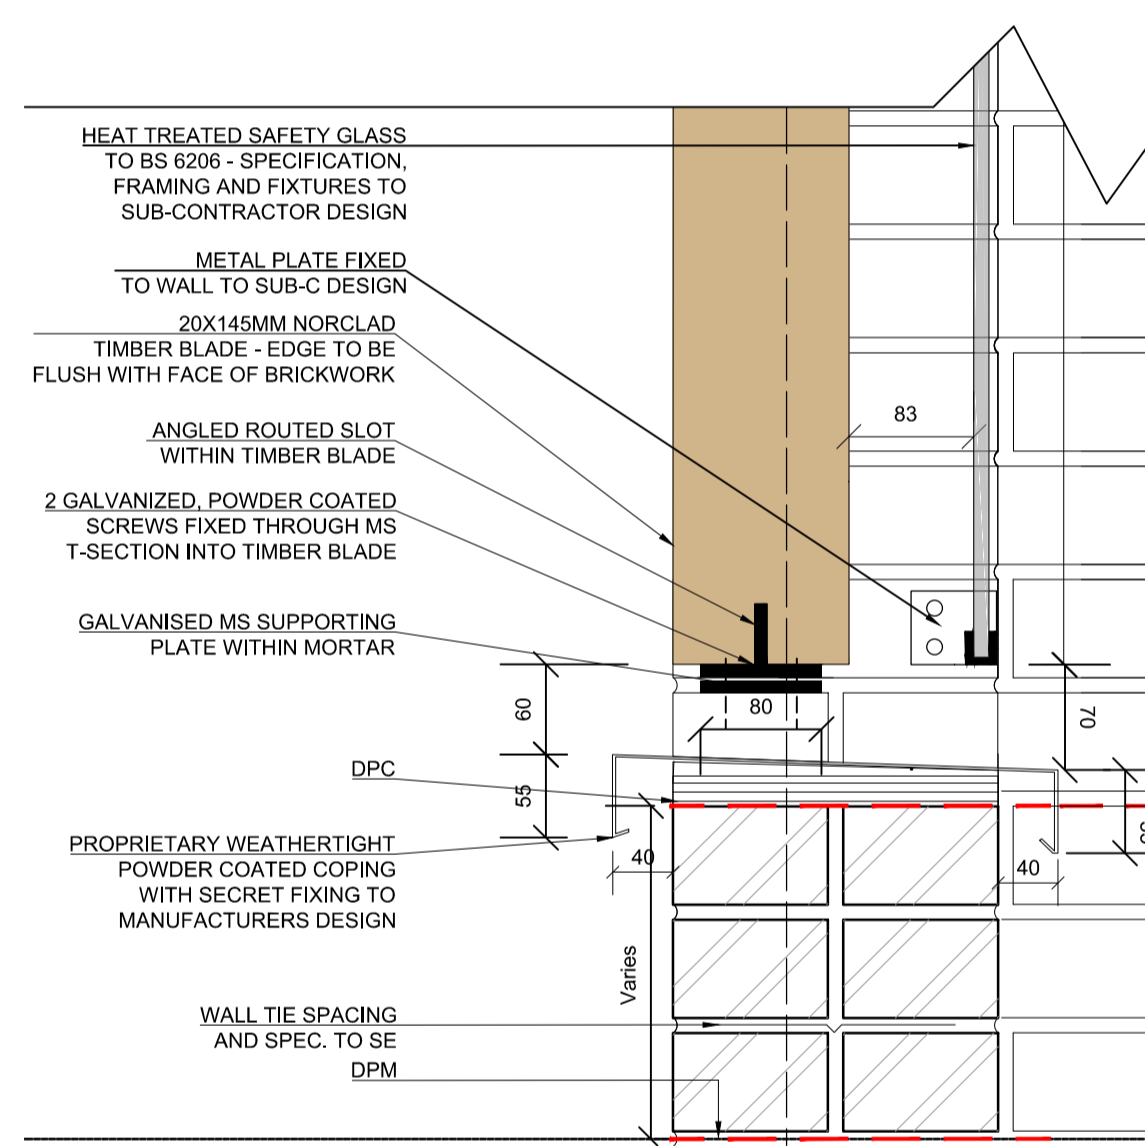

04  
7102 Typical cill detail  
1:5 PARAPET DETAIL

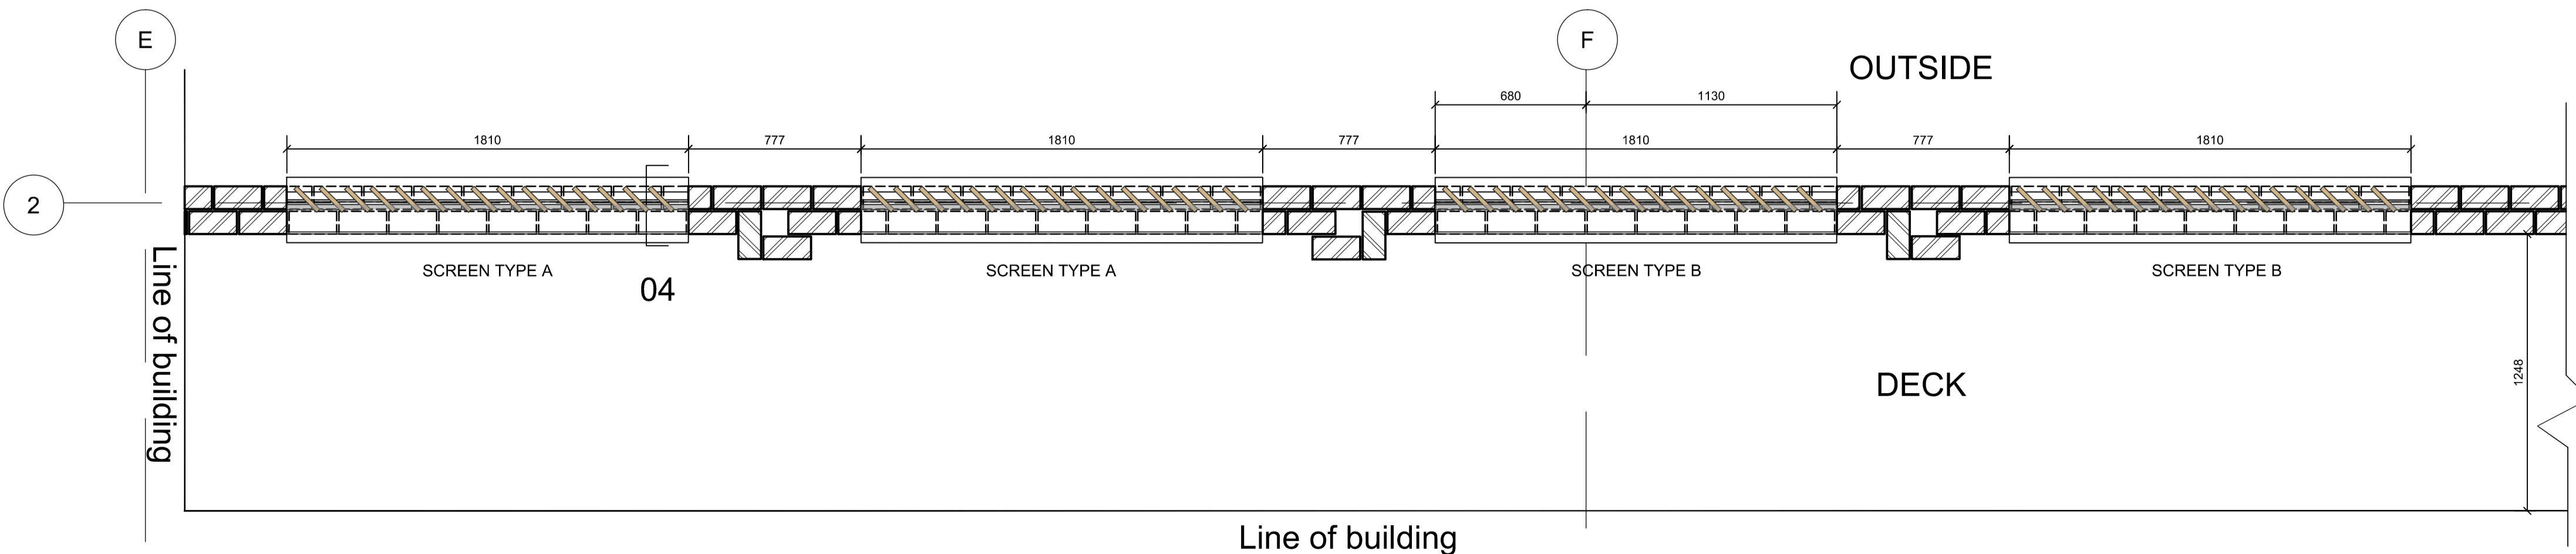

02  
7102 Ground floor external deck  
1:20 SETTING OUT PLAN

|   |          |     |  |
|---|----------|-----|--|
| D | 11.12.15 | TKG | Glass screen added to Pocket comments, T-section steel added |
| C | 23.11.15 | TKG | Engineering brick removed to Primus comment                  |
| B | 19.11.15 | TKG | Timber screen updated, issued for construction               |
| A | 01.10.15 | VME | Setting out plan, corner plan & elevation, notes added.      |
| - | 22.09.15 | TG  | Issued for comment   |

Status  
**FOR CONSTRUCTION**

Client / project  
**Primus**  
**Willingham Terrace, NW1**

Drawing title  
**Timber Screen**  
**Ground Floor**

Drawing number  
**WTC AC 14-7102**

Scale @ A1  
1:10

originated by  
TKG

revision  
**D**

project code  
PLL-WTC

HTA Design LLP  
106-110 Kenilish Town Road  
London, NW1 9PX  
020 7485 8555  
www.hta.co.uk

HTA Design LLP  
21 Slater's Steps  
Edinburgh, EH6 8PB  
0131 344 4742  
www.hta.co.uk