



ELEVATION

Stone cill

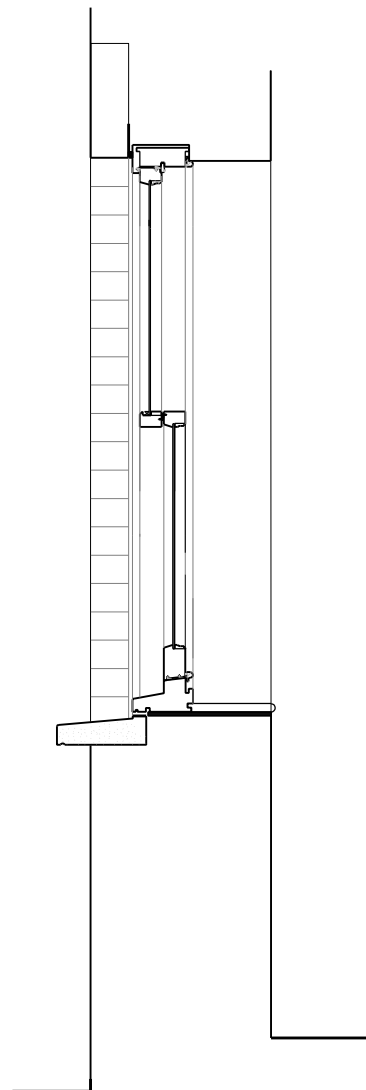

SECTION AA

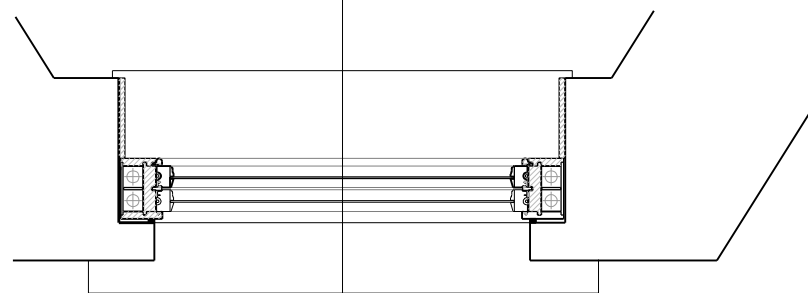

PLAN

New painted timber single glazed sash window into existing opening

REV	DATE	REVISIONS
A	8 Jan 2016	Window details updated - new single glazed sash into existing opening

DRAWING NOT TO BE SCALED FIGURED DIMENSIONS  
 ONLY DRAWING NOT TO BE USED FOR LAND TRANSFER  
 PURPOSES DRAWING TO BE READ IN CONJUNCTION WITH  
 RELEVANT DRAWINGS AND SPECIFICATIONS

**MG**  
 ARCHITECTS

2 NORTHFIELDS PROSPECT, NORTHFIELDS  
 LONDON, SW18 1PE  
 TEL: 020 8877 0277 FAX: 020 8877 0249  
 www.mgarchitects.org mail@mgarchitects.org

CLIENT  
 Michael Moniatis

PROJECT  
 28 Church Row, NW3

DRAWING TITLE  
**PROPOSED:**  
 New rear window detail

DRAWN HS	DATE JULY 2015	REV. <b>A</b>
SCALE 1:20 @ A3	DRAWING NUMBER <b>881/24</b>	