


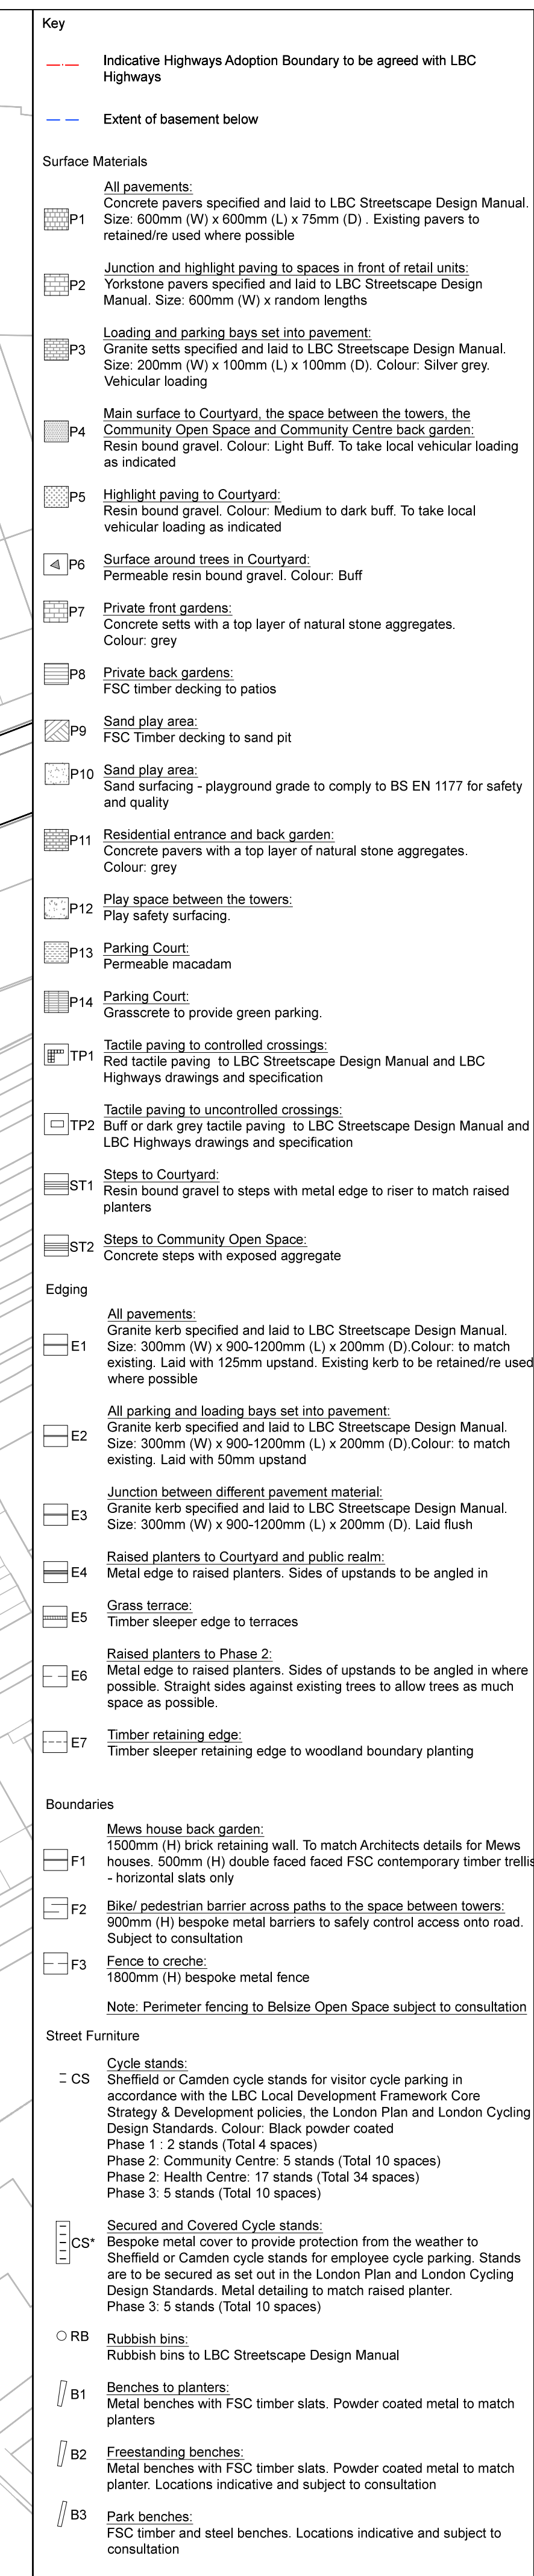

Notes:

Drawings to be read in conjunction with LBC Highways drawings and specification for the junction, crossings and parking arrangement.

 Farrer Huxley Associates