




Tree_T1



Tree_T2

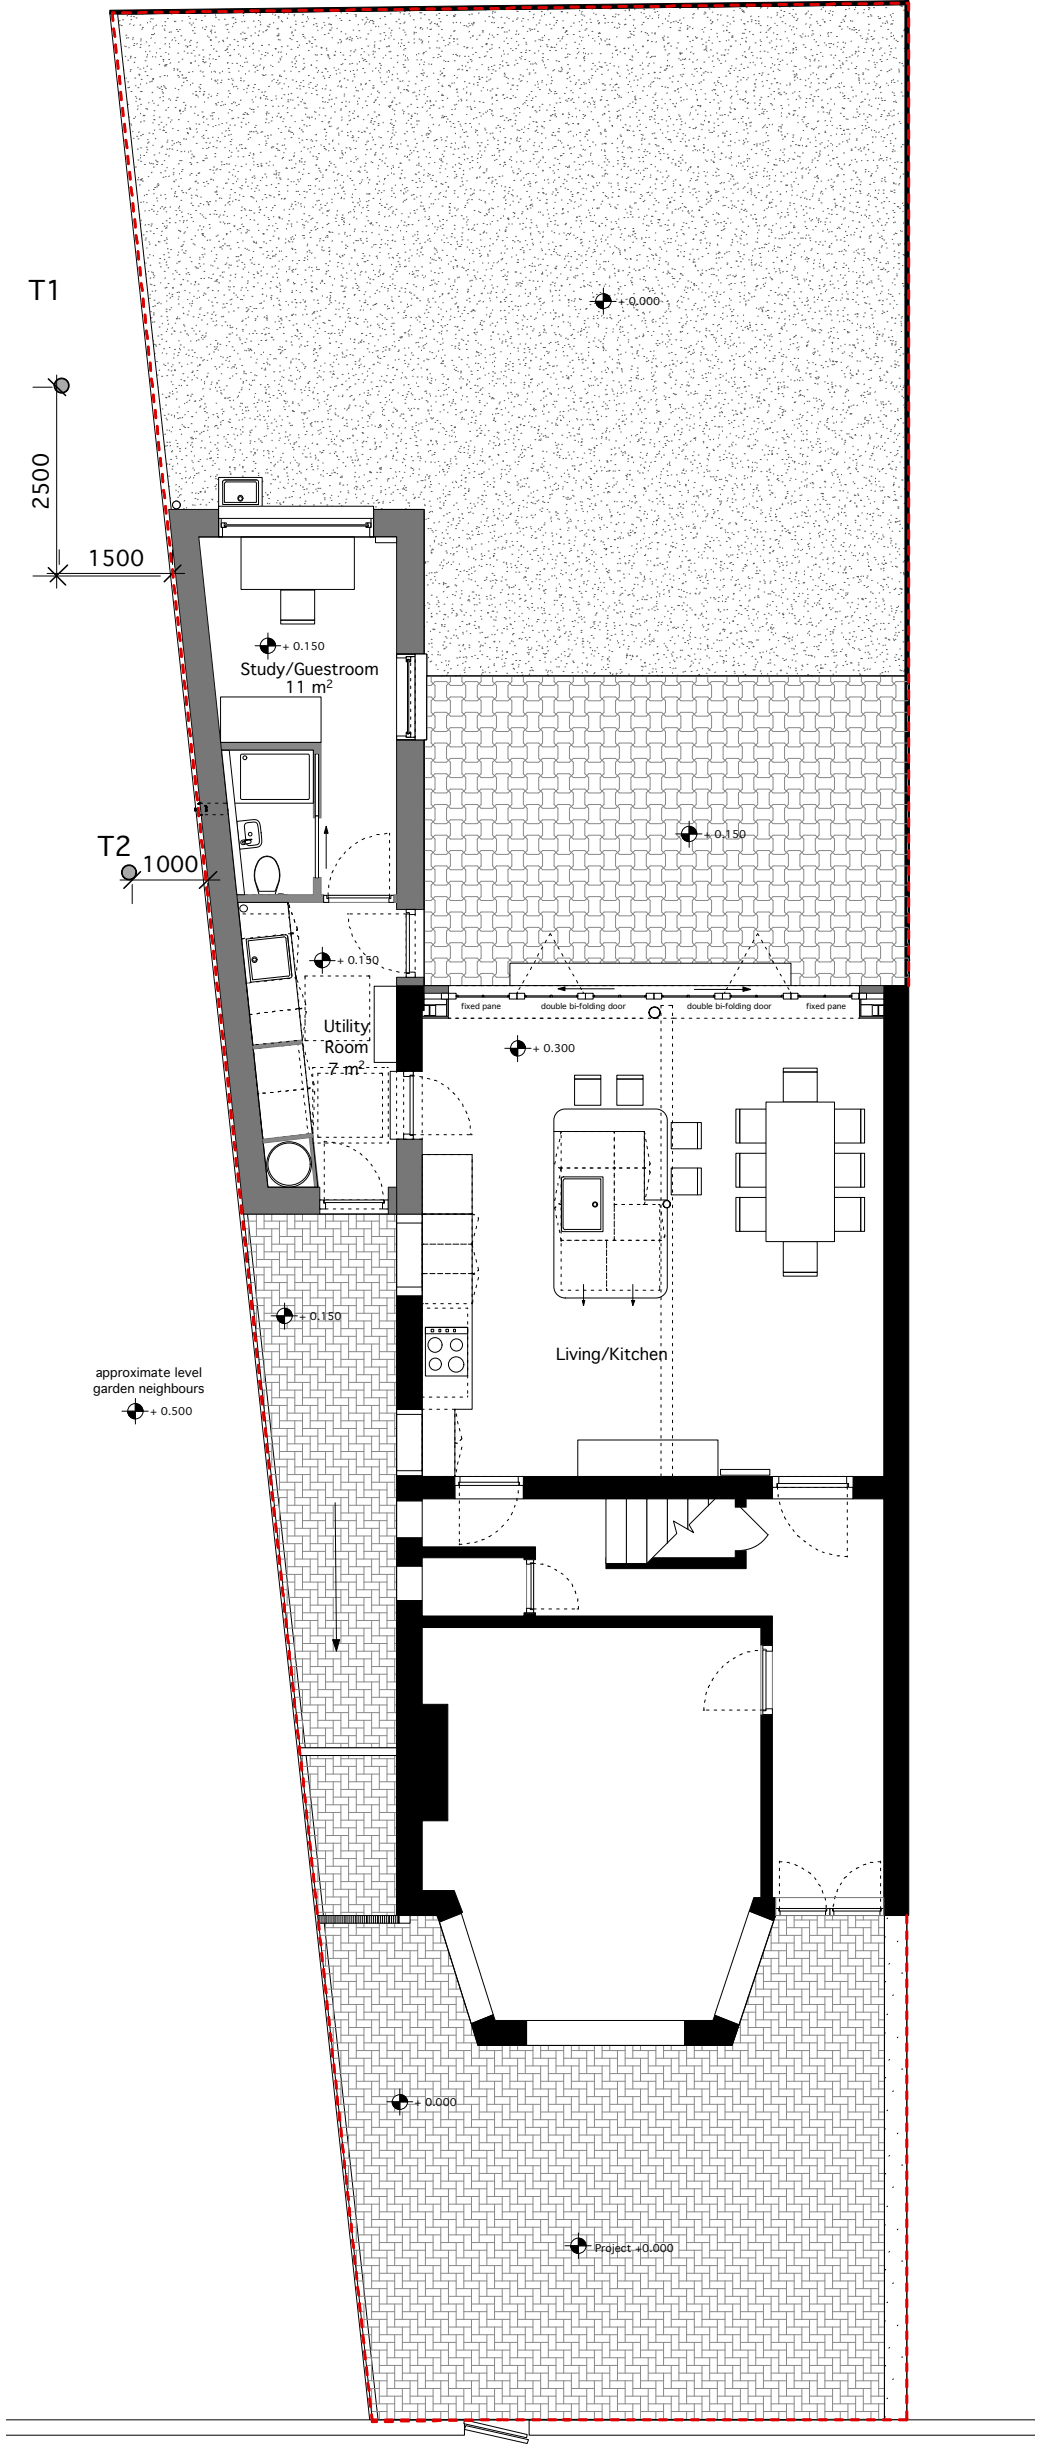

Notes



General notes:
1. Do not scale drawings. 2. All dimensions are in millimeters unless noted otherwise. 3 All dimensions shall be verified on site before proceeding with the work. 4. Drawings are not for construction.

Location of trees is indicative only.
Not based on measured survey.

Title Location Trees		Drawing no. 138FR_P_107	
Client Dorien Molthof & Lodewijk Henry		Location 138 Fordwych Road, London, NW2	
Scale@A3 1:100	Datum 09/01/2016	Status P Planning	Revision -