



1ST FLOOR

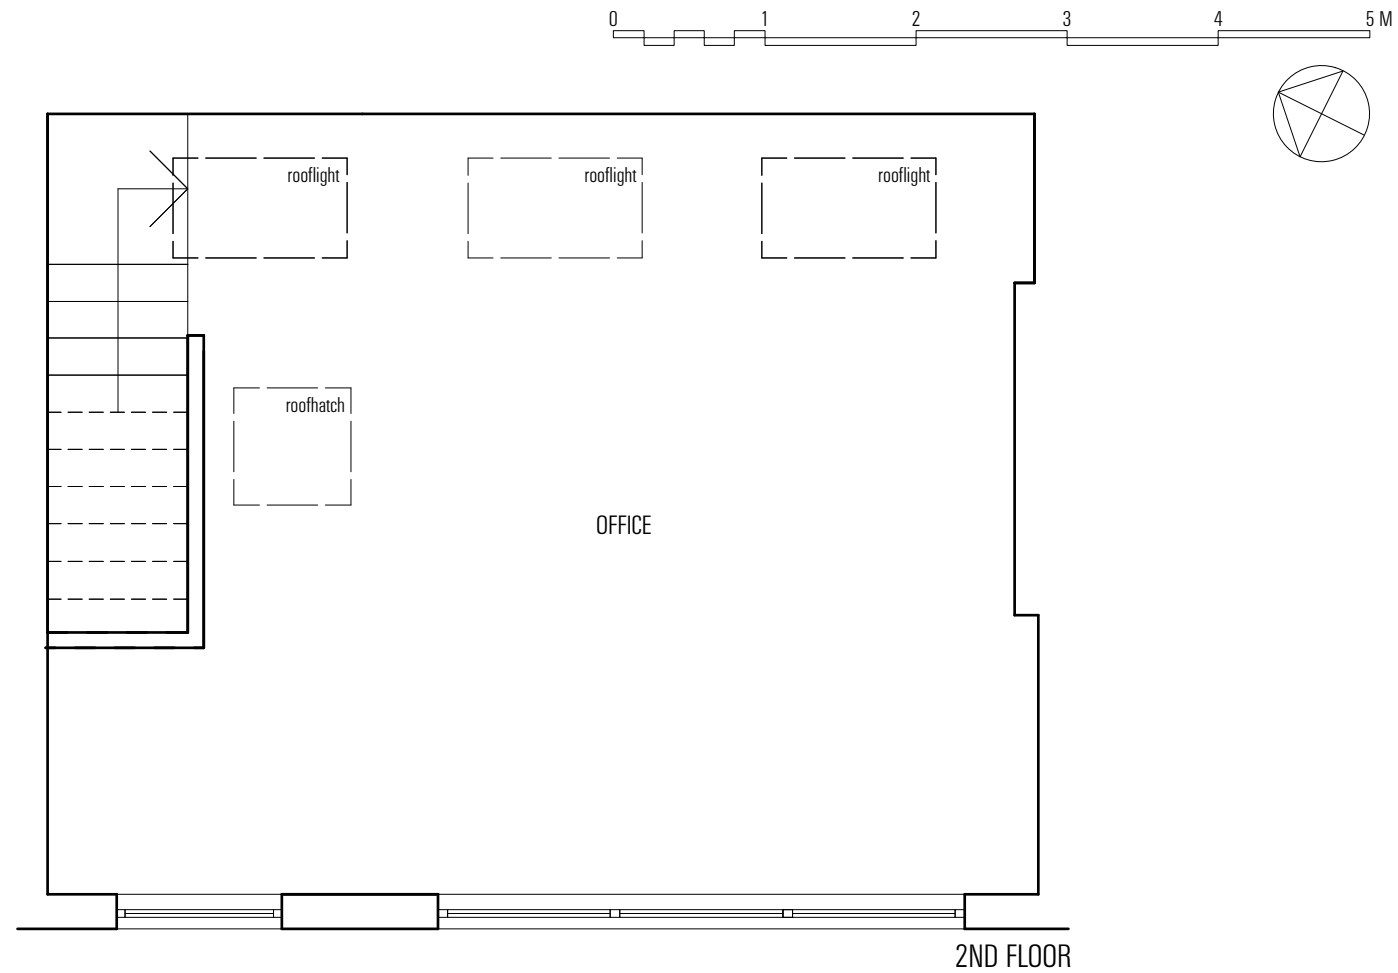

2ND FLOOR

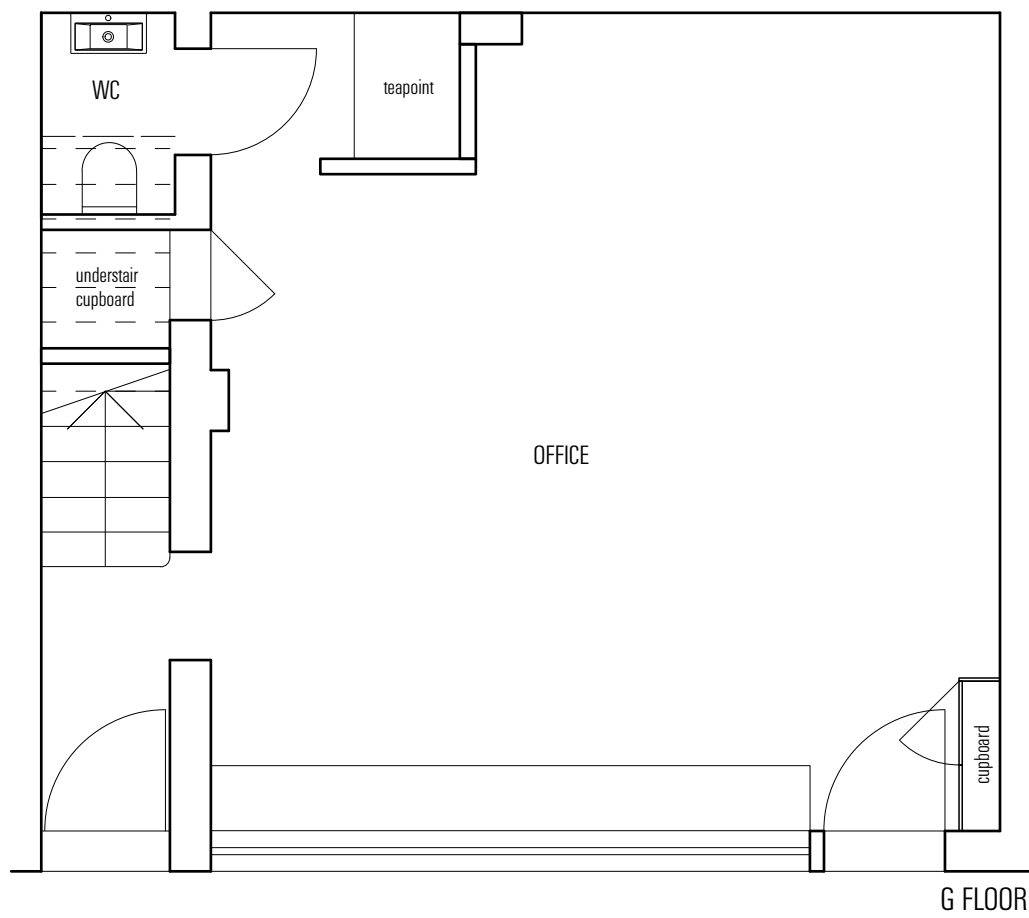

G FLOOR

BUILDING LAYOUT PRIOR TO 2010 WORKS

PROJECT: 8 HATTON PLACE EC1N 8RU
 DWG. TITLE: PREVIOUS - PLANS G, 1ST, 2ND FLOORS
 DWG. NO.: 550_012
 SCALE: 1:50 @ A3
 DATE: 12.01.16
 ISSUE: INFORMATION

550

EMULSION
 6 BAKER'S YARD LONDON EC1R 3DD
 T: 020 8127 1015 F: 020 8127 1016 E: CONTACT@EMULSIONARCHITECTURE.COM
 DO NOT SCALE: ALL DIMENSIONS TO BE CHECKED ON SITE. DO NOT REPRODUCE DRAWING: COPYRIGHT EMULSION LTD.

PREVIOUS