



01. Proposed Street View Looking North East Along Camden Mews.


LINE SHOWING MASSING OF PROPOSED NEIGHBOURING PROPERTY 57 CAMDEN MEWS



02. CGI View Looking North East Towards 59 Camden Mews, Showing Increased Set Back on Second Floor Terrace.



03. CGI View Looking South West Towards 59 Camden Mews, Showing Increased Set Back on Second Floor Terrace.

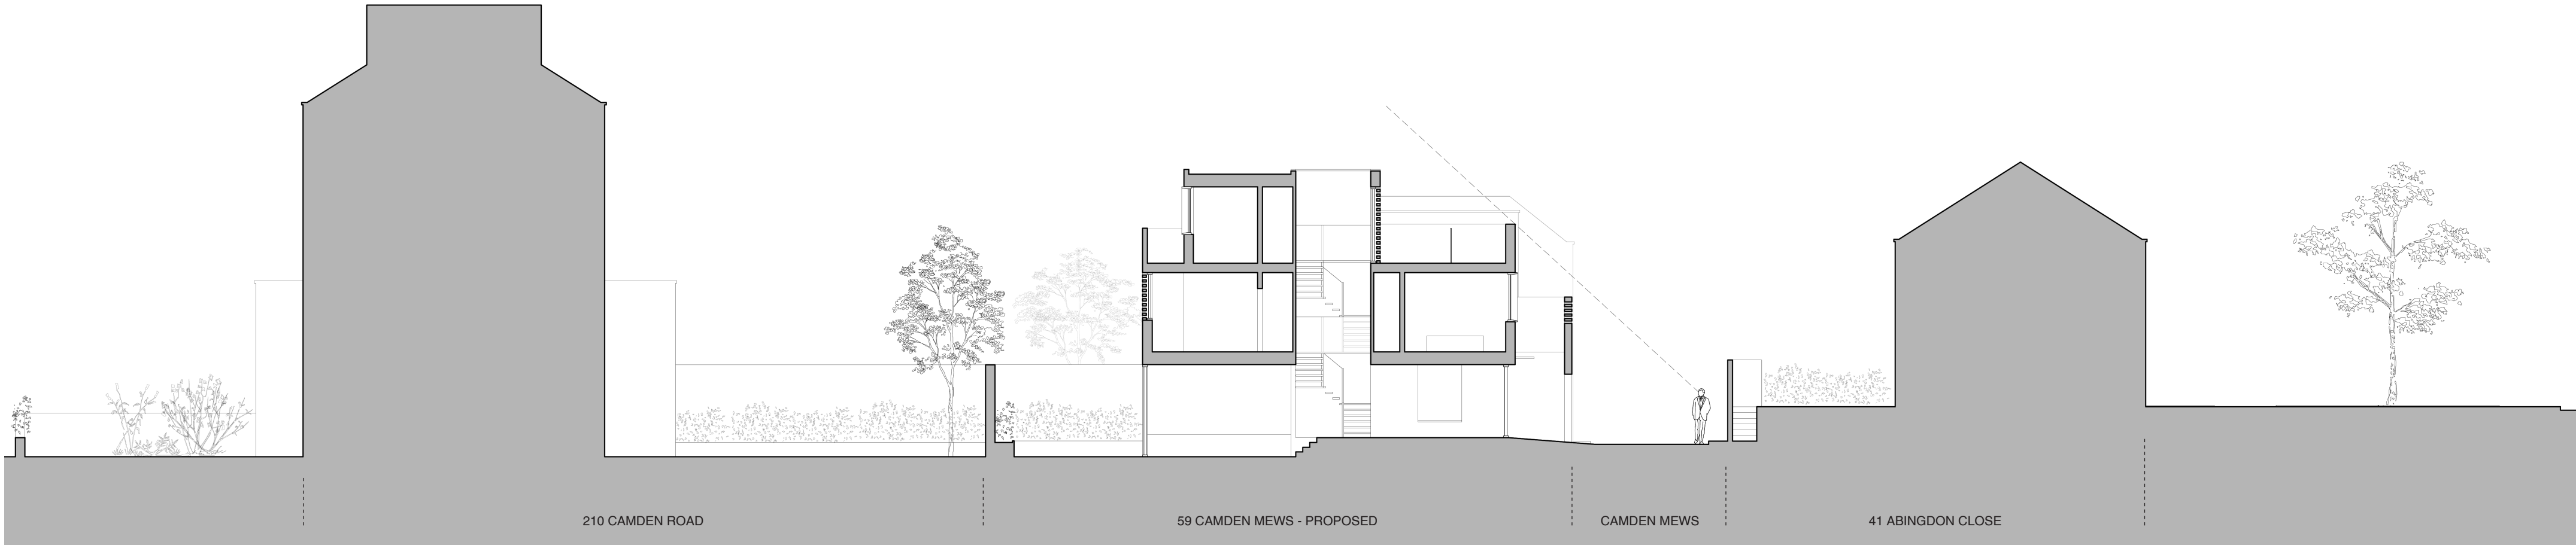

04. Proposed Site Section Looking North East Along Camden Mews.