



EXISTING FRAME
TO REMAIN (UNALTERED & PROTECTED)

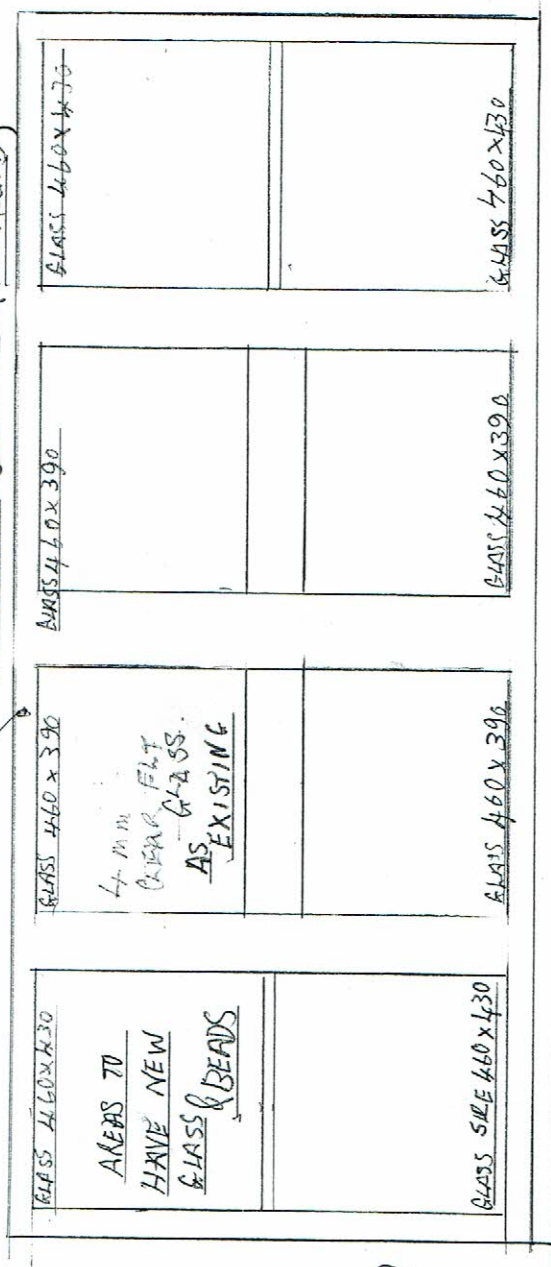

1:10

SCHEMATIC ELEVATION OF EXISTING THIRD FLOOR WINDOW

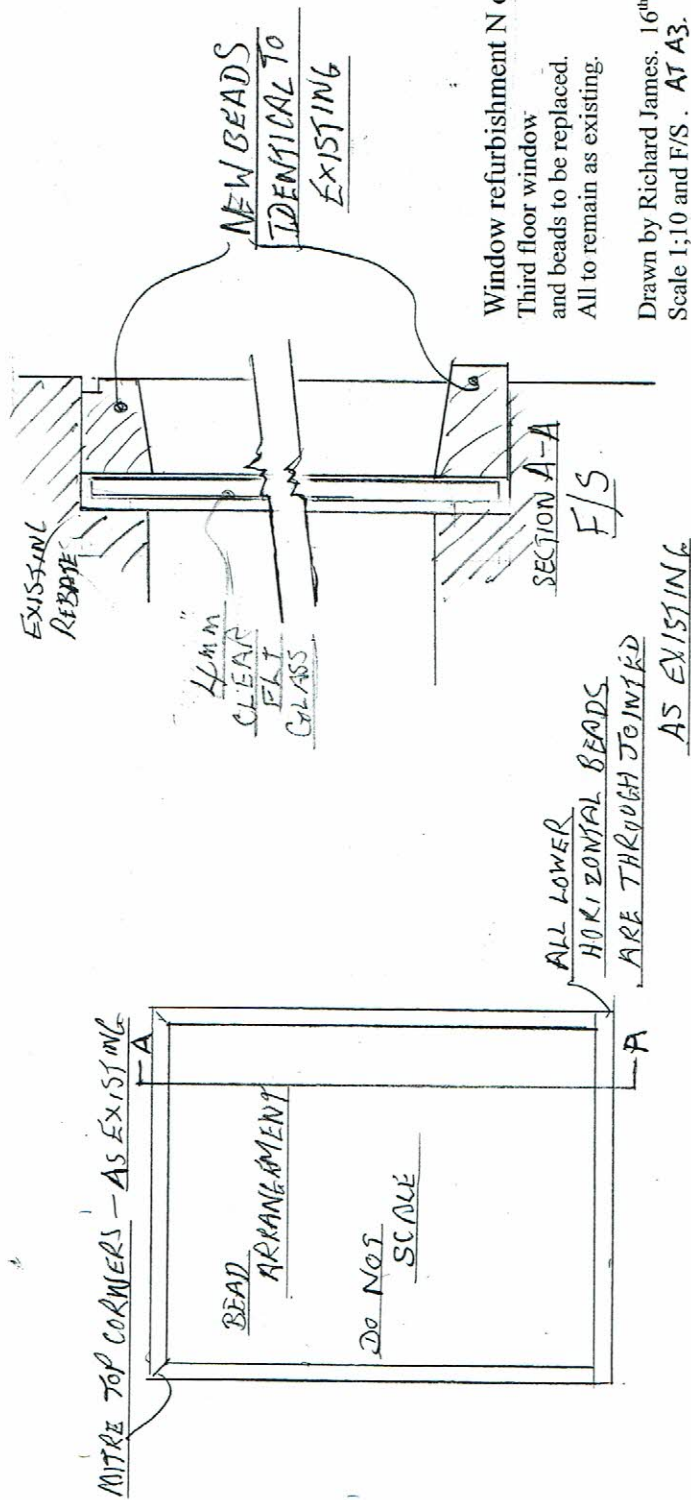

Fine Wood Projects Ltd.,
14 and 15 Oak Wood Industrial Estate,
South Road,
Harlow,
Essex..
CM20 2BZ

Window refurbishment N o. 27A Hampstead High Street.
Third floor window
and beads to be replaced.
All to remain as existing.

Drawn by Richard James. 16th. June 2015
Scale 1:10 and F/S. AT A3.