


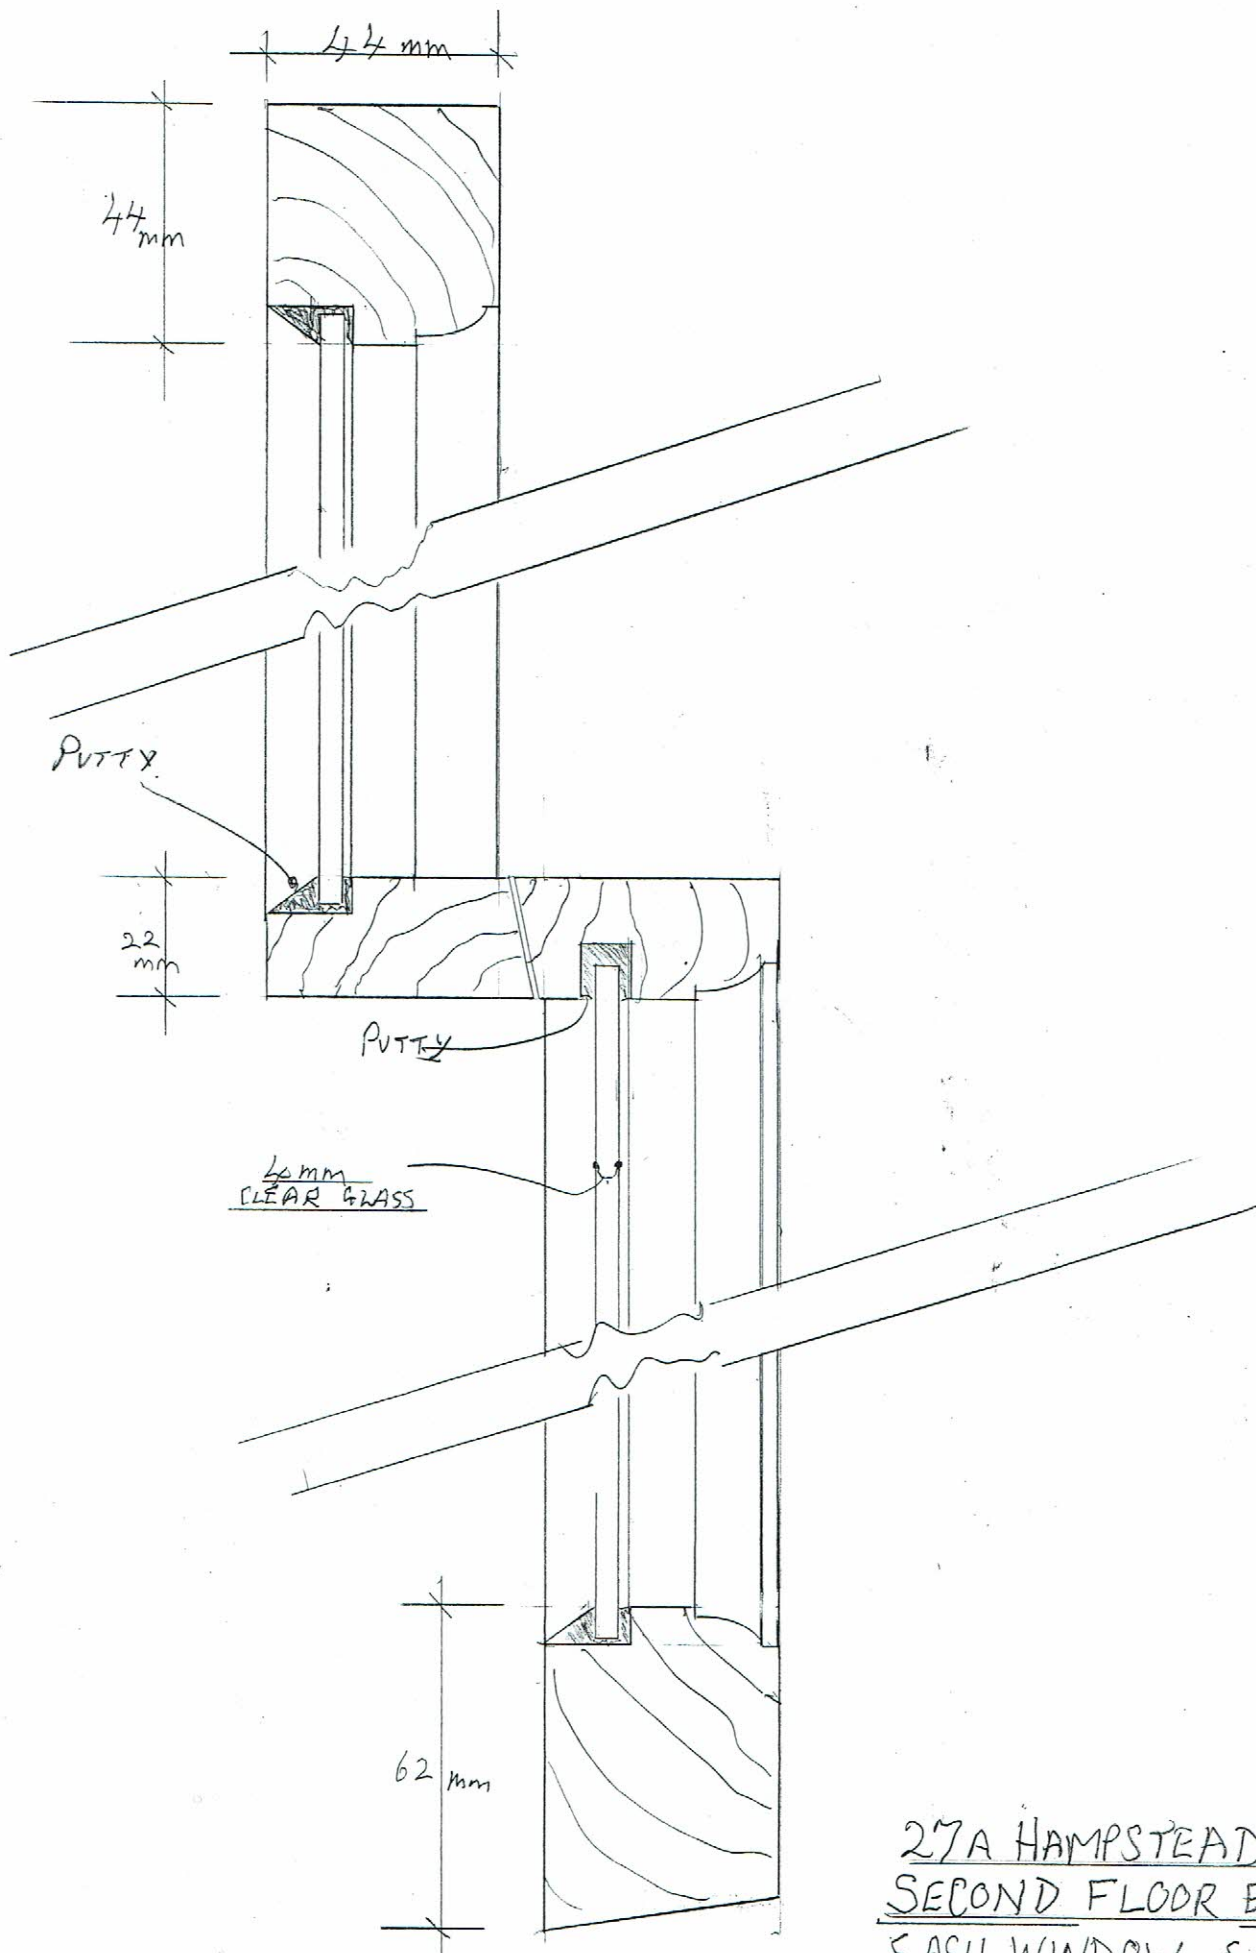

27A HAMPSTEAD HIGH ST.
SECOND FLOOR EXISTING
SASH WINDOW SASH SECTION

F/S @ A3