





Proposed Signage Elevation - 1:20

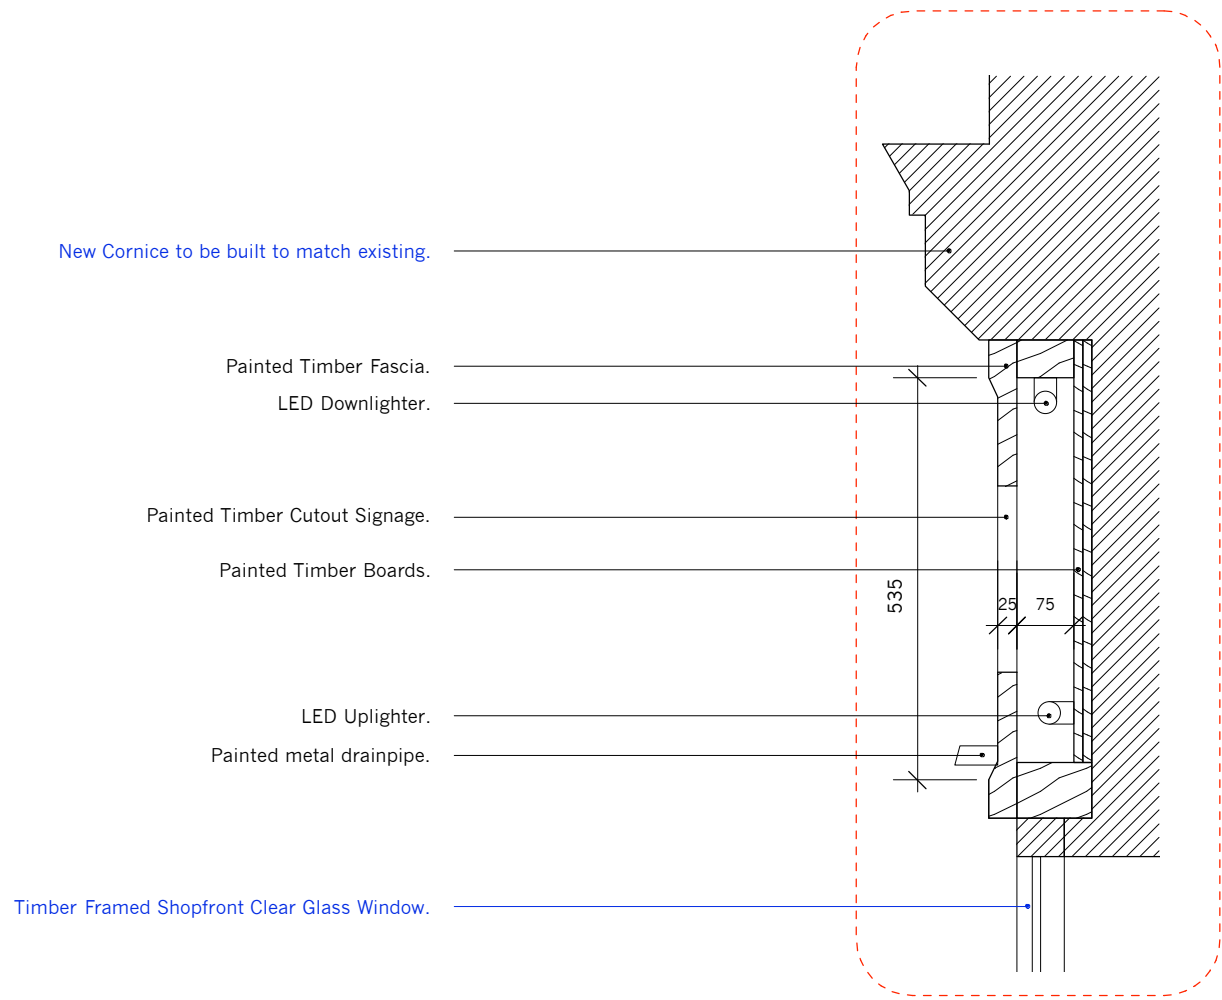


Proposed Detail Section - 1:10

# Proposed Fascia Elevation & Sections



A3 Paper Scale:

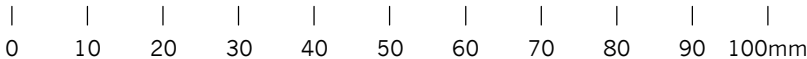

Drawing Scale 1:10:

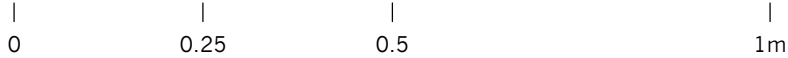

Drawing Scale 1:20:

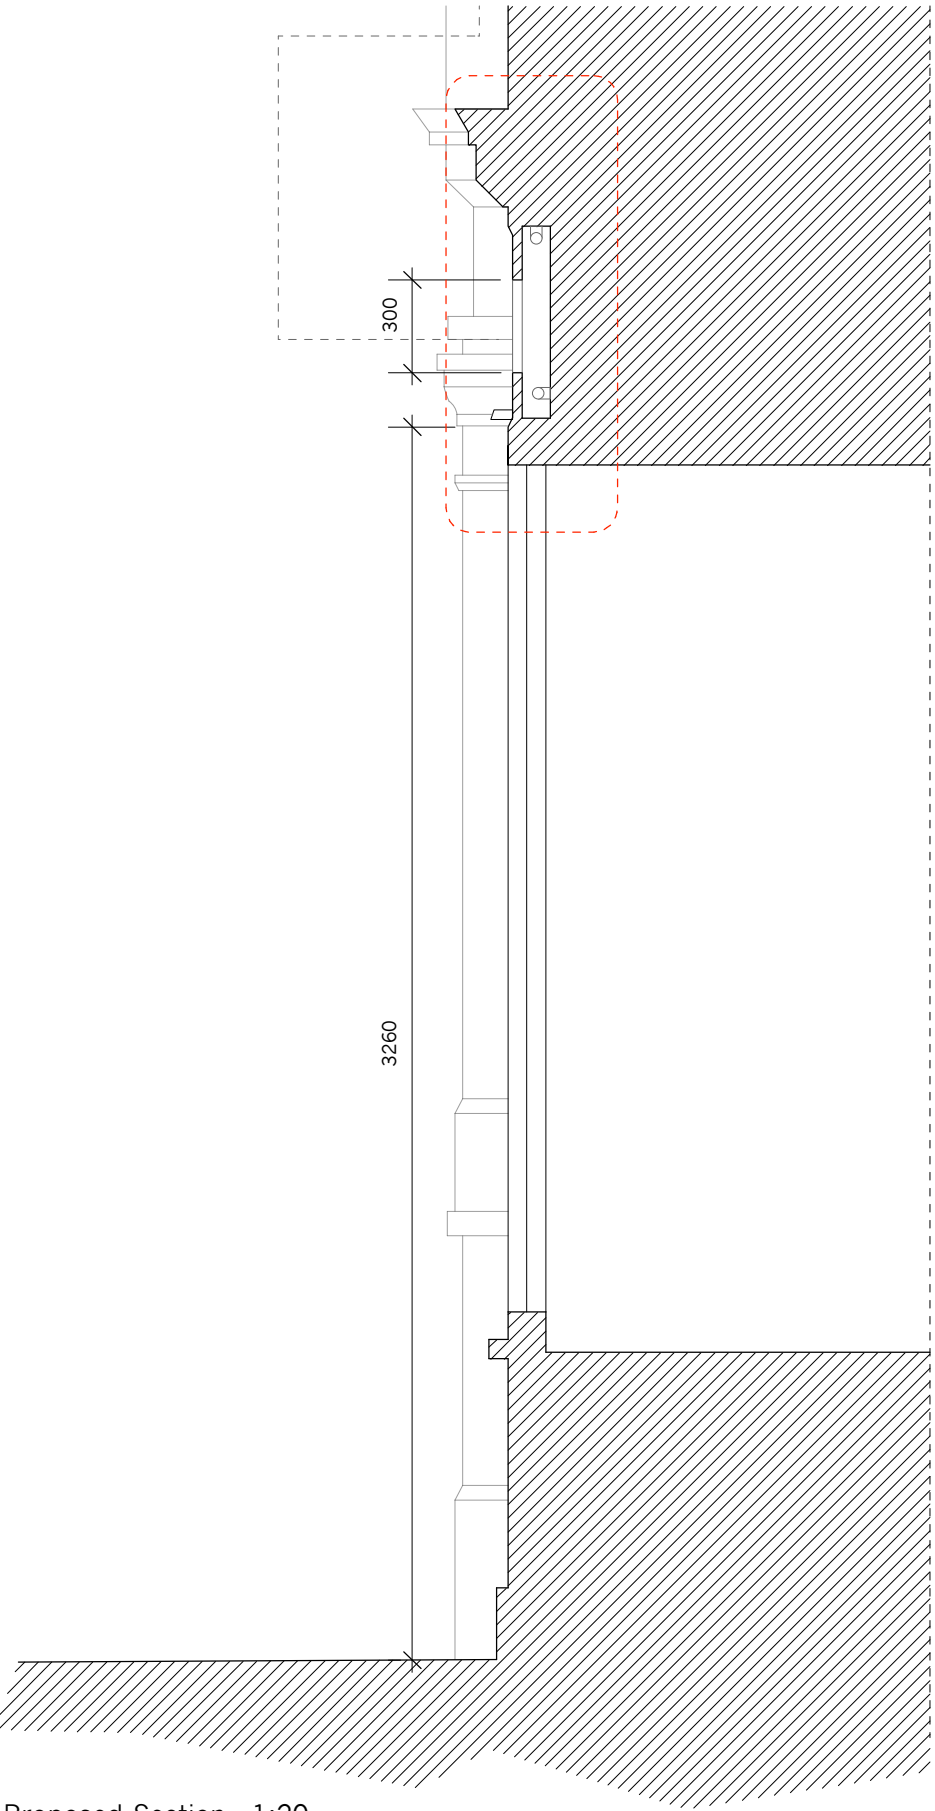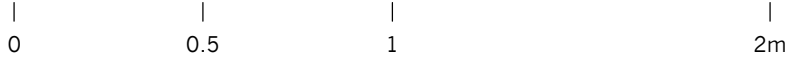


Proposed Section - 1:20

**© Copyright:**  
This drawing is the property of Jonathan Tuckey Design Ltd. Copyright and intellectual property of all information shown is reserved by them. The drawing is issued on the condition that it is not copied either wholly, or in part, without written consent from Jonathan Tuckey Design Ltd. Drawings not to be scaled. Contractor to work to figurative dimensions only. All dimensions to be checked on site before commencement of work or shop drawings. This drawing is to be read in conjunction with the specification when issued.

**Legend.**

**Notes:** Items indicated in blue are dealt under the full planning application (PP-04694825), therefore do not seek approval from the consent to display advertisement application.

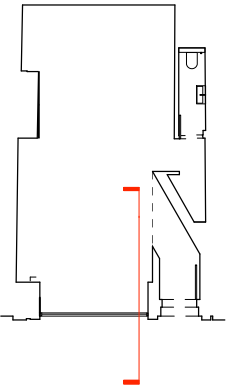

Rev.	Notes.	Date.
Jonathan Tuckey Design		
Tel +44 (0)20 8960 1909 studio@jonathantuckey.com 44 Pall Mall Deposit 124 Barby Road London W10 6BL www.jonathantuckey.com		
Project	Malin+Goetz 6 Monmouth St, WC2H 9HB	
Title	Proposed Fascia Elevation and Sections	
Scale at A3	Drawn by.	Date.
1:20	AM	12.01.2016
Job No.	Drawing No.	Rev:
0176	JTD_0176_02_007	/
Scale 0 500 1000 1500 2000		
PLANNING		