



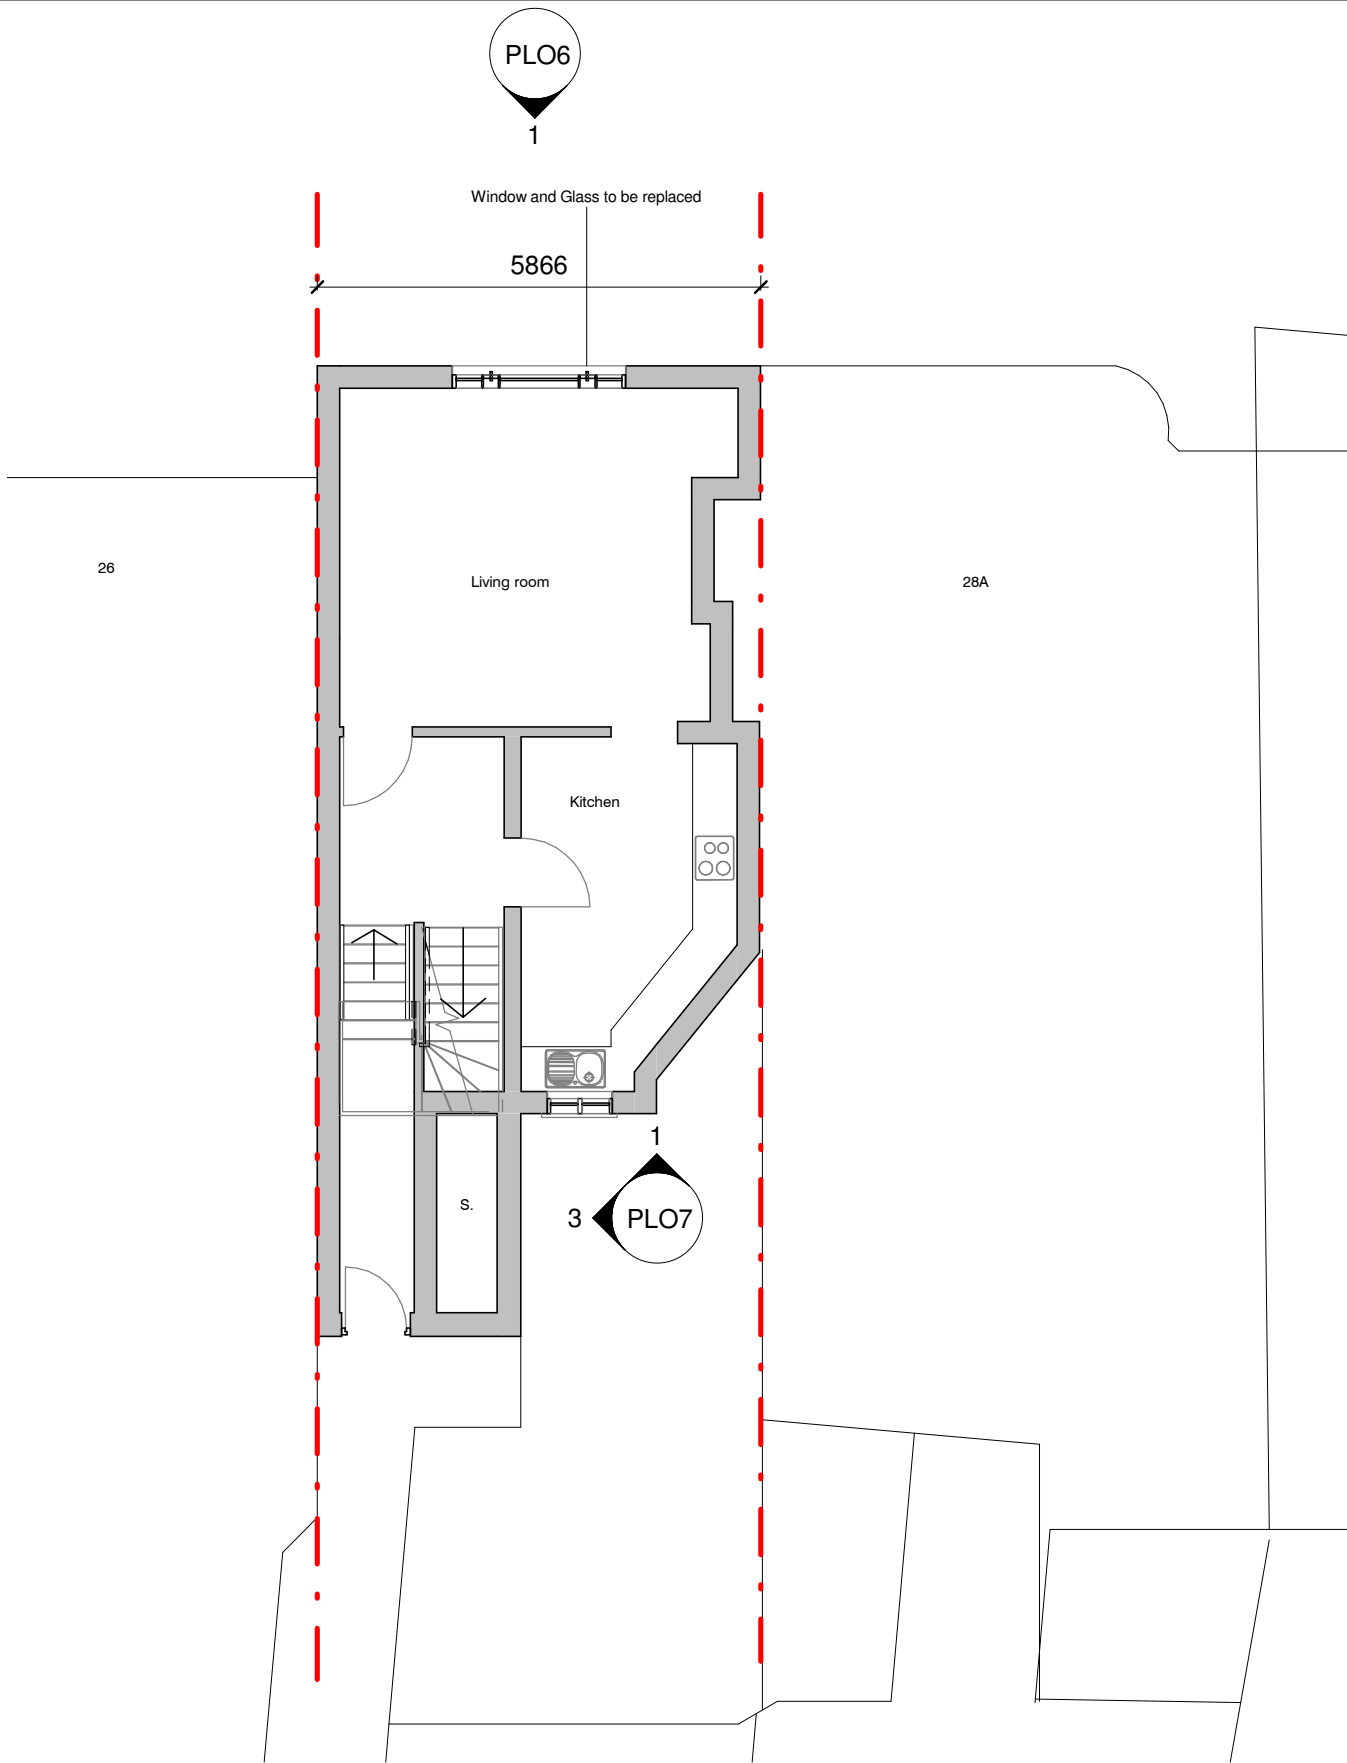

1 Proposed second floor
1 : 100

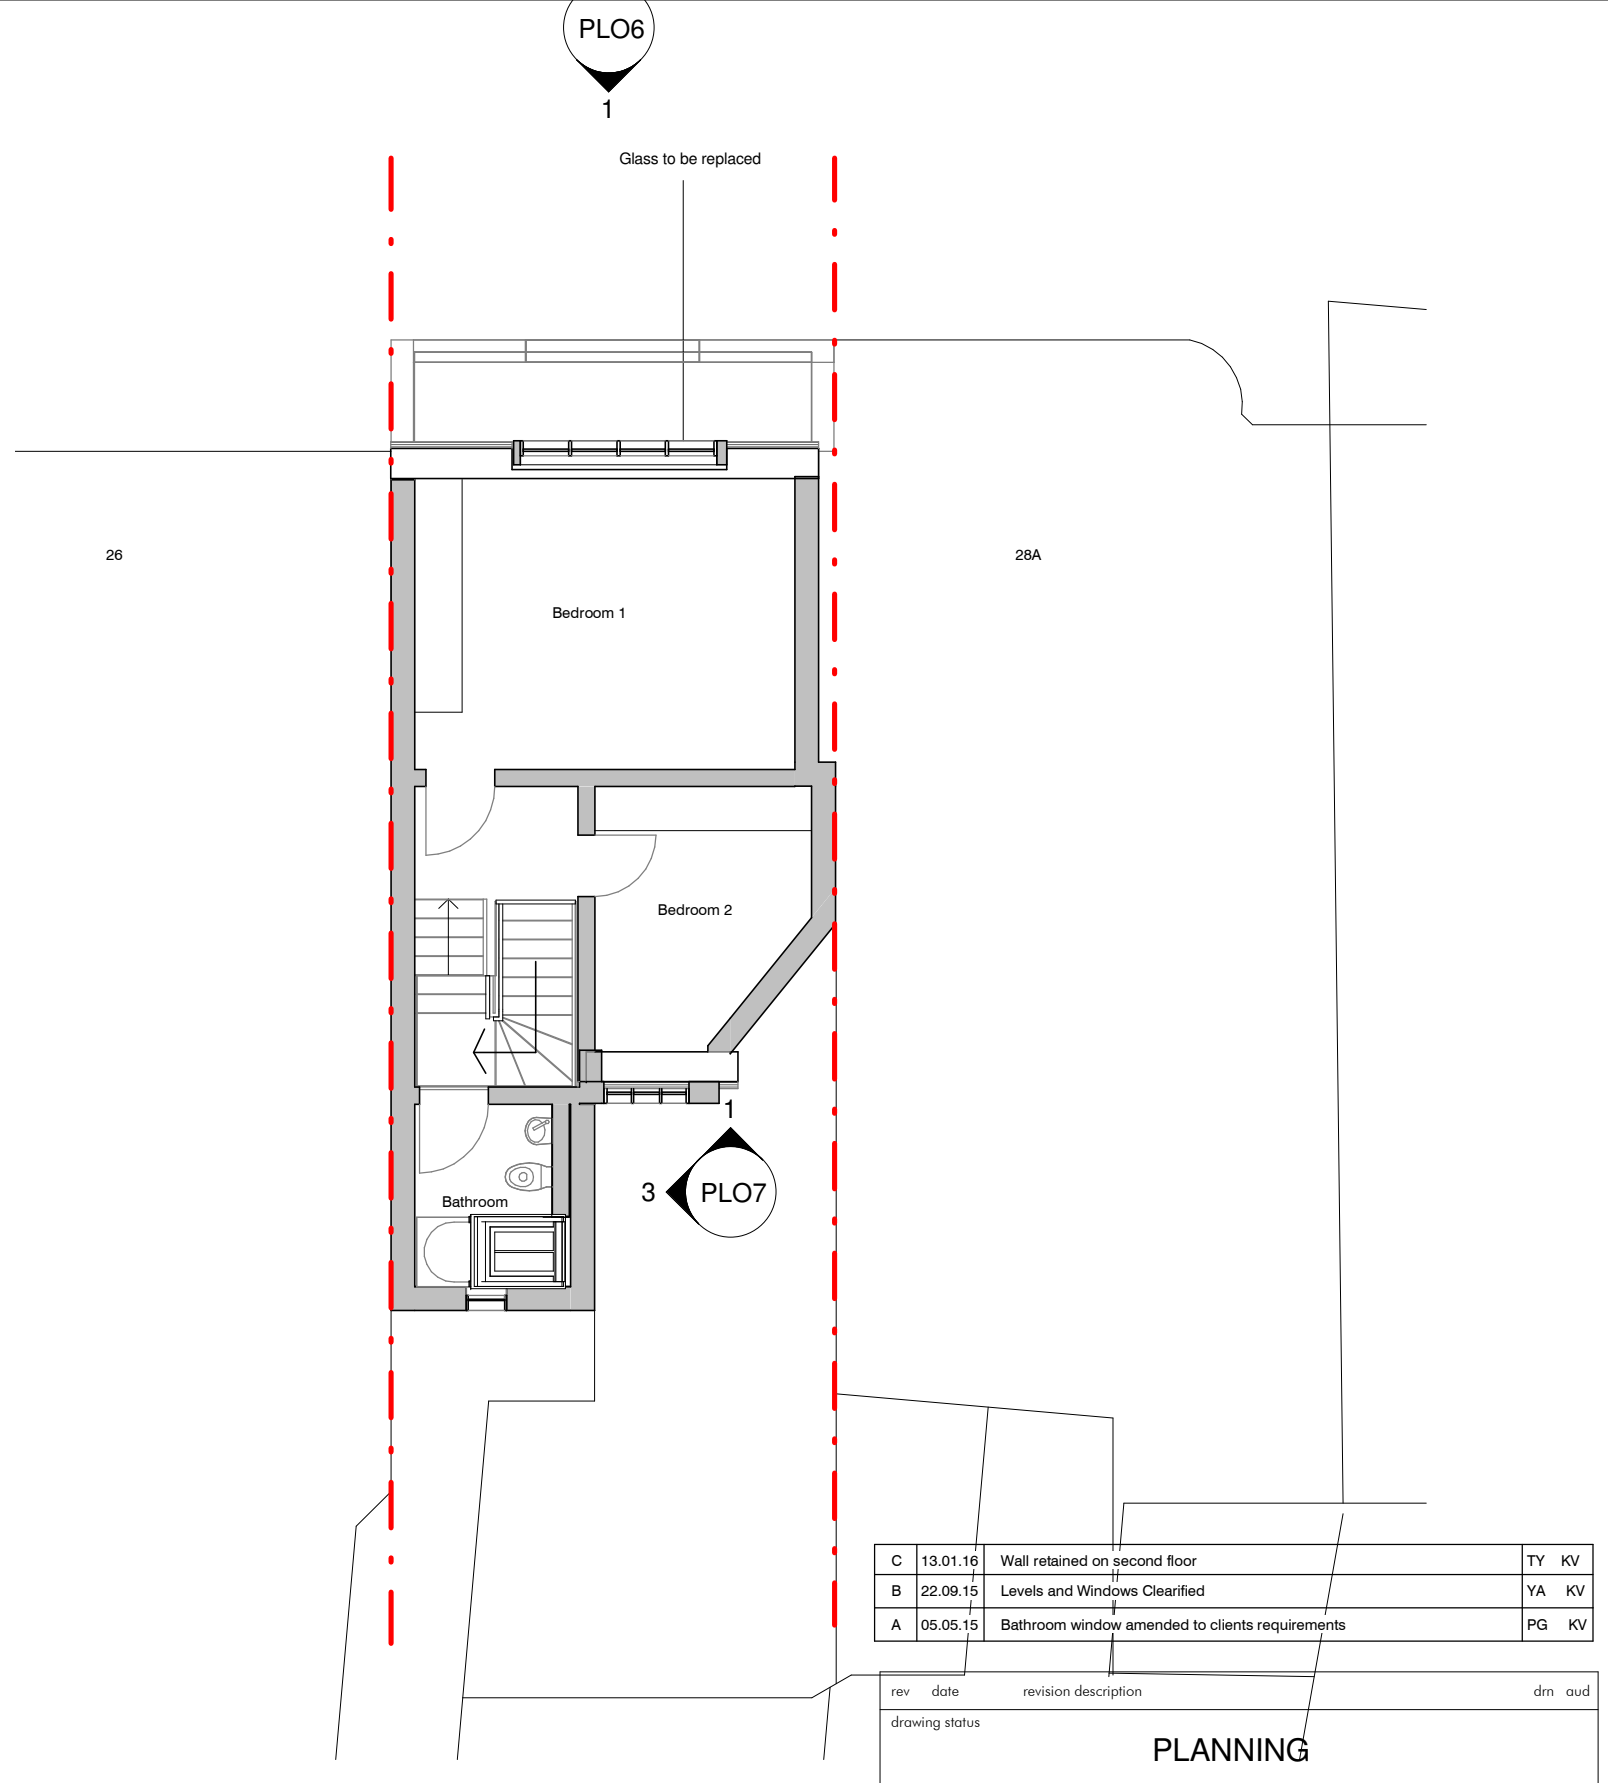

2 Proposed third floor
1 : 100

studioVArchitects

224 west hendon broadway
hendon
london nw9 7ed

T: 020 8203 9072
F: 020 8203 8210

website: www.studioVarchitects.co.uk
e-mail: info@studioVarchitects.co.uk

project 27A HAMPSTEAD HIGH STREET, NW3 1QA	drawn PG	audited KV	scale 1 : 100 @A3	date MAR 2015
drg title PROPOSED PLANS	job no. 1515	drg no. PLO5	rev	

