

BRICK SAMPLE PANEL

1.5m (w) x 1.2m (h) @ 1:5

SPECIFICATION CLAUSE

F10/ 110

BRICKS

Terca mix of 70 % Pagus Red
& 30 % Pagus Brown/ Black


MORTAR

Limetec class M.25 Hydraulic
lime mortar
Colour: Old English

KEY




Pagus Red
(70%)

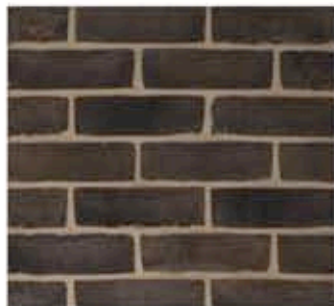

Pagus Brown/
Black (30%)

(Please note, the colours have been
accentuated to highlight the difference
between the two brick types)

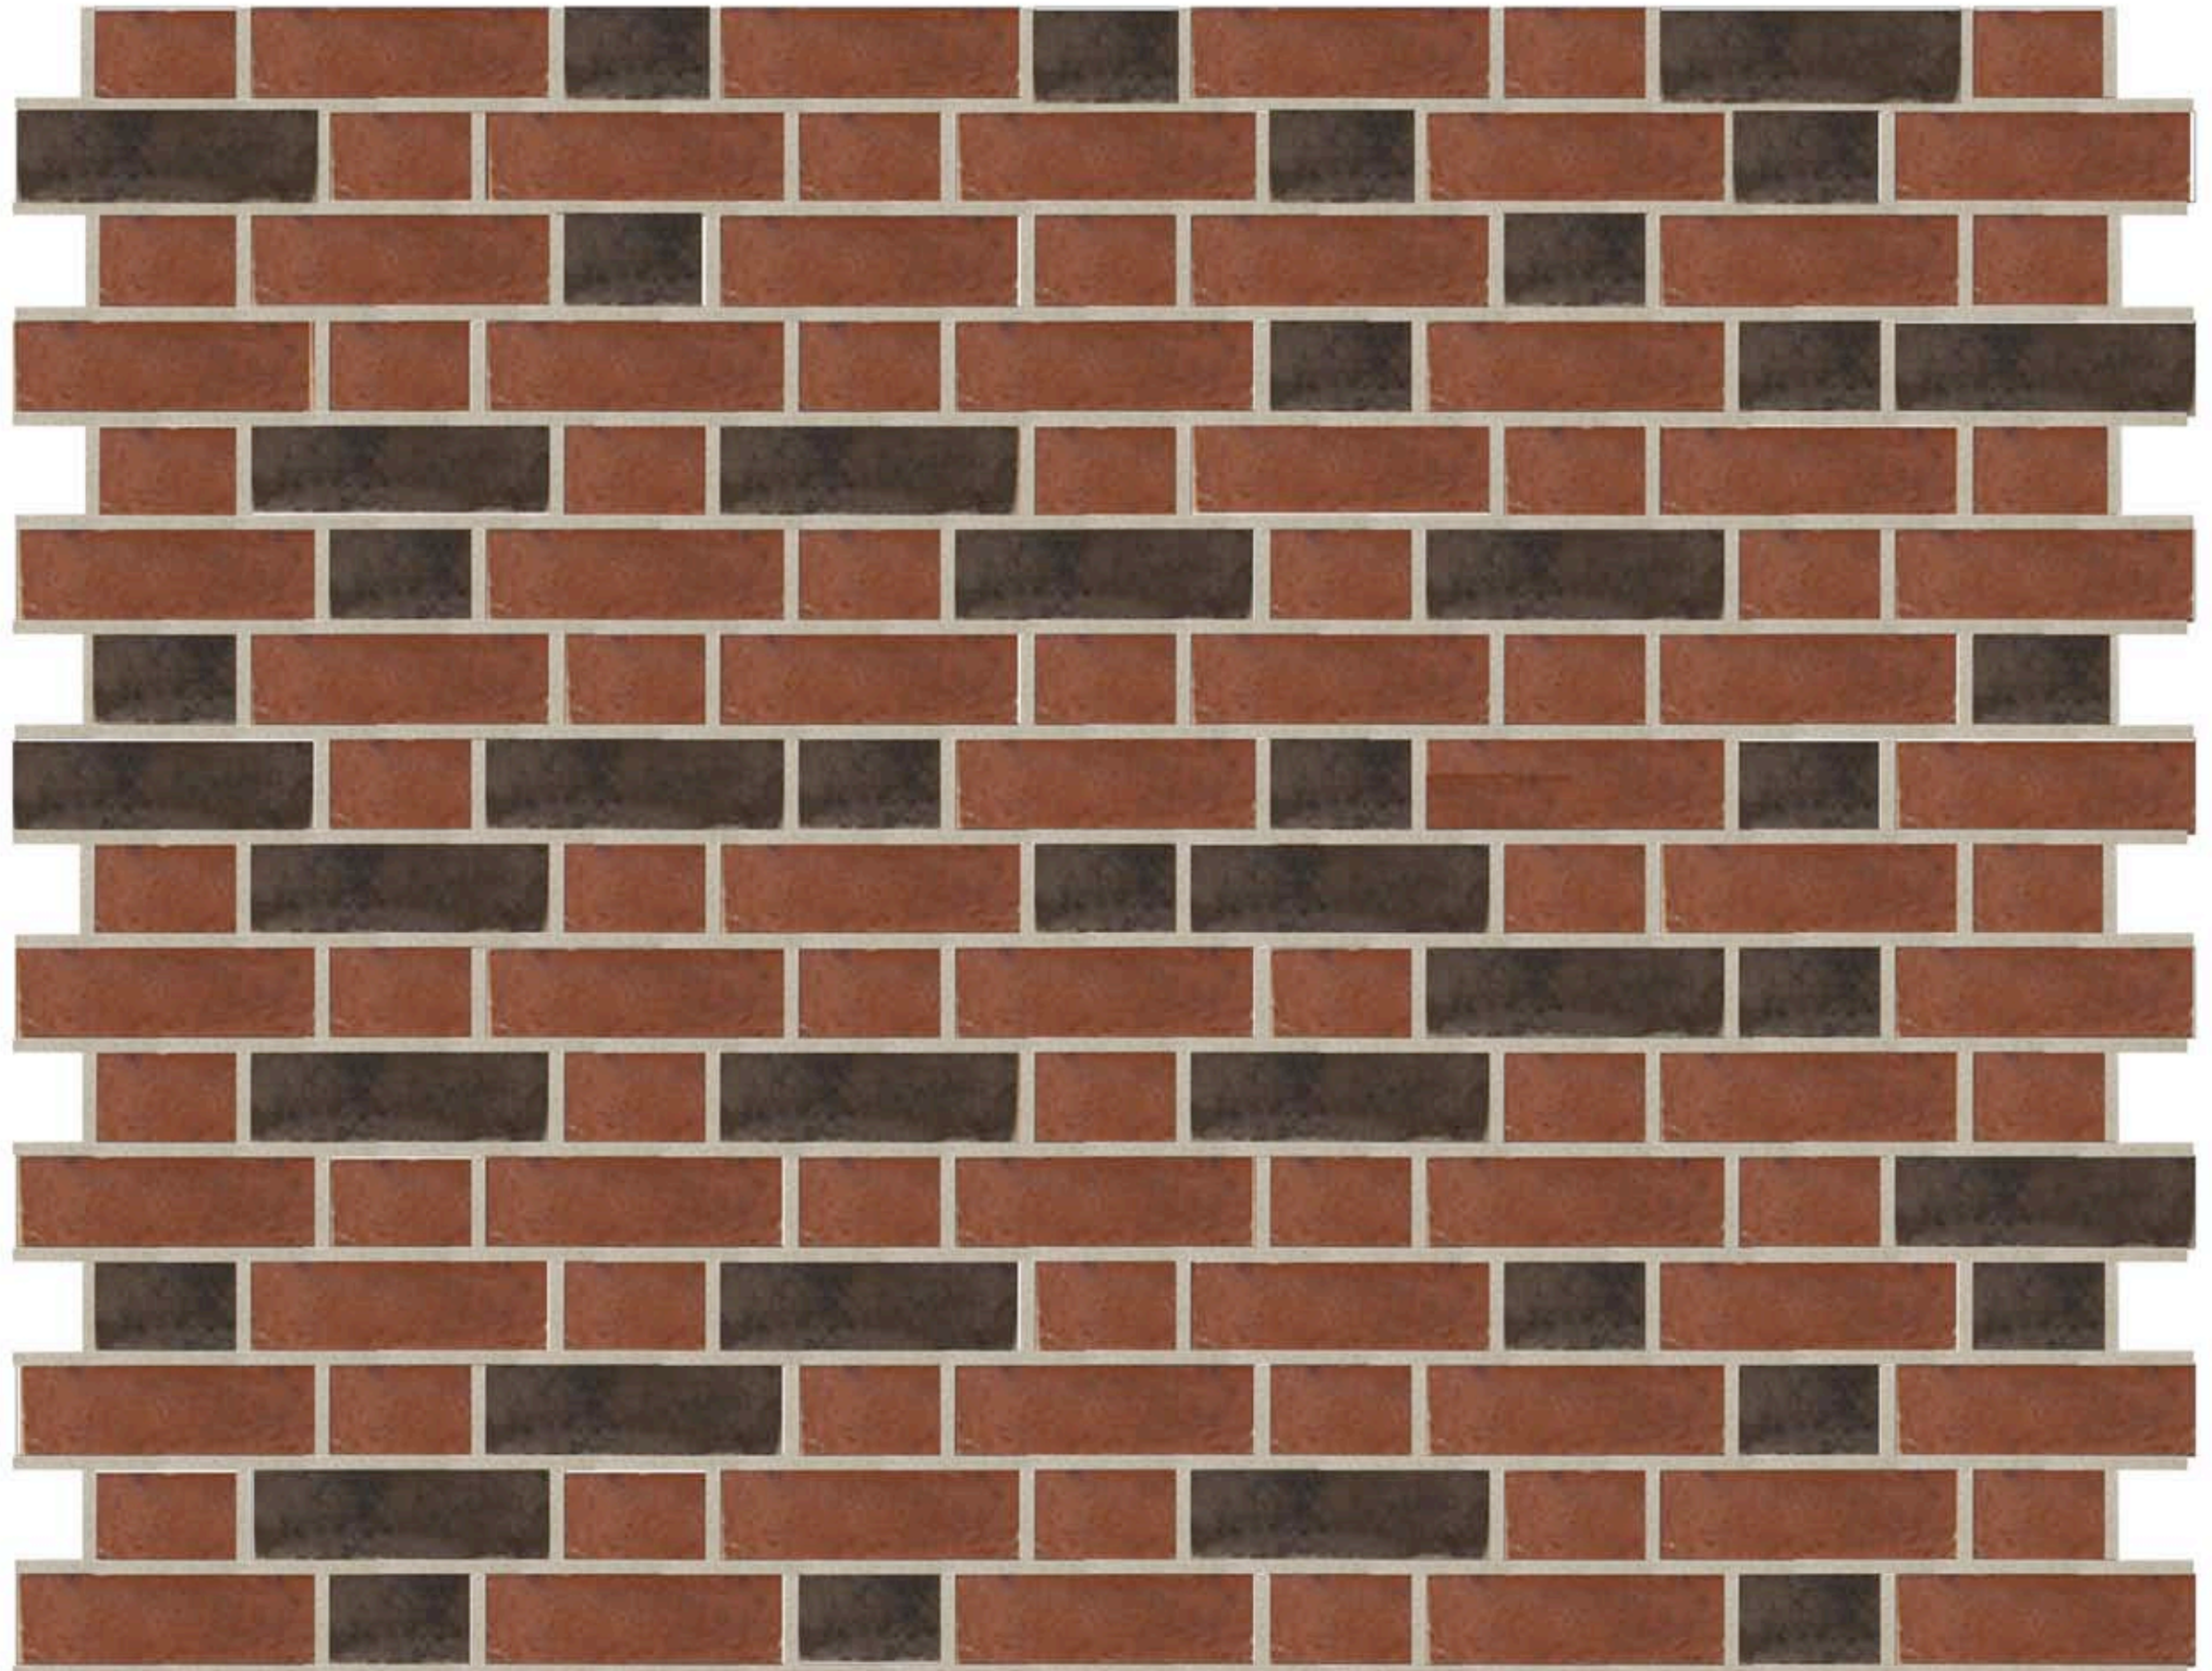

Rev.	Date	By	Description
	04.08.15	LD	ISSUED FOR INFORMATION

Do not scale from this drawing All dimensions to be checked on site
Notify the Architect immediately of any discrepancies
This drawing remains the copyright of the Architect

AAB architects
10 Stock Orchard Street London N7 9RW
Tel 020 7700 6265 Fax 020 7700 6365 mail@aabarchitects.co.uk

RICHARD COBDEN NURSERY

DRAWING : BRICK SAMPLE PANEL

SCALE : 1:5 at A3

DATE : 03.08.15

JOB NO.	LEVEL	SERIES	NO.	REV
318		SK	03	_