




DO NOT SCALE FROM THIS DRAWING

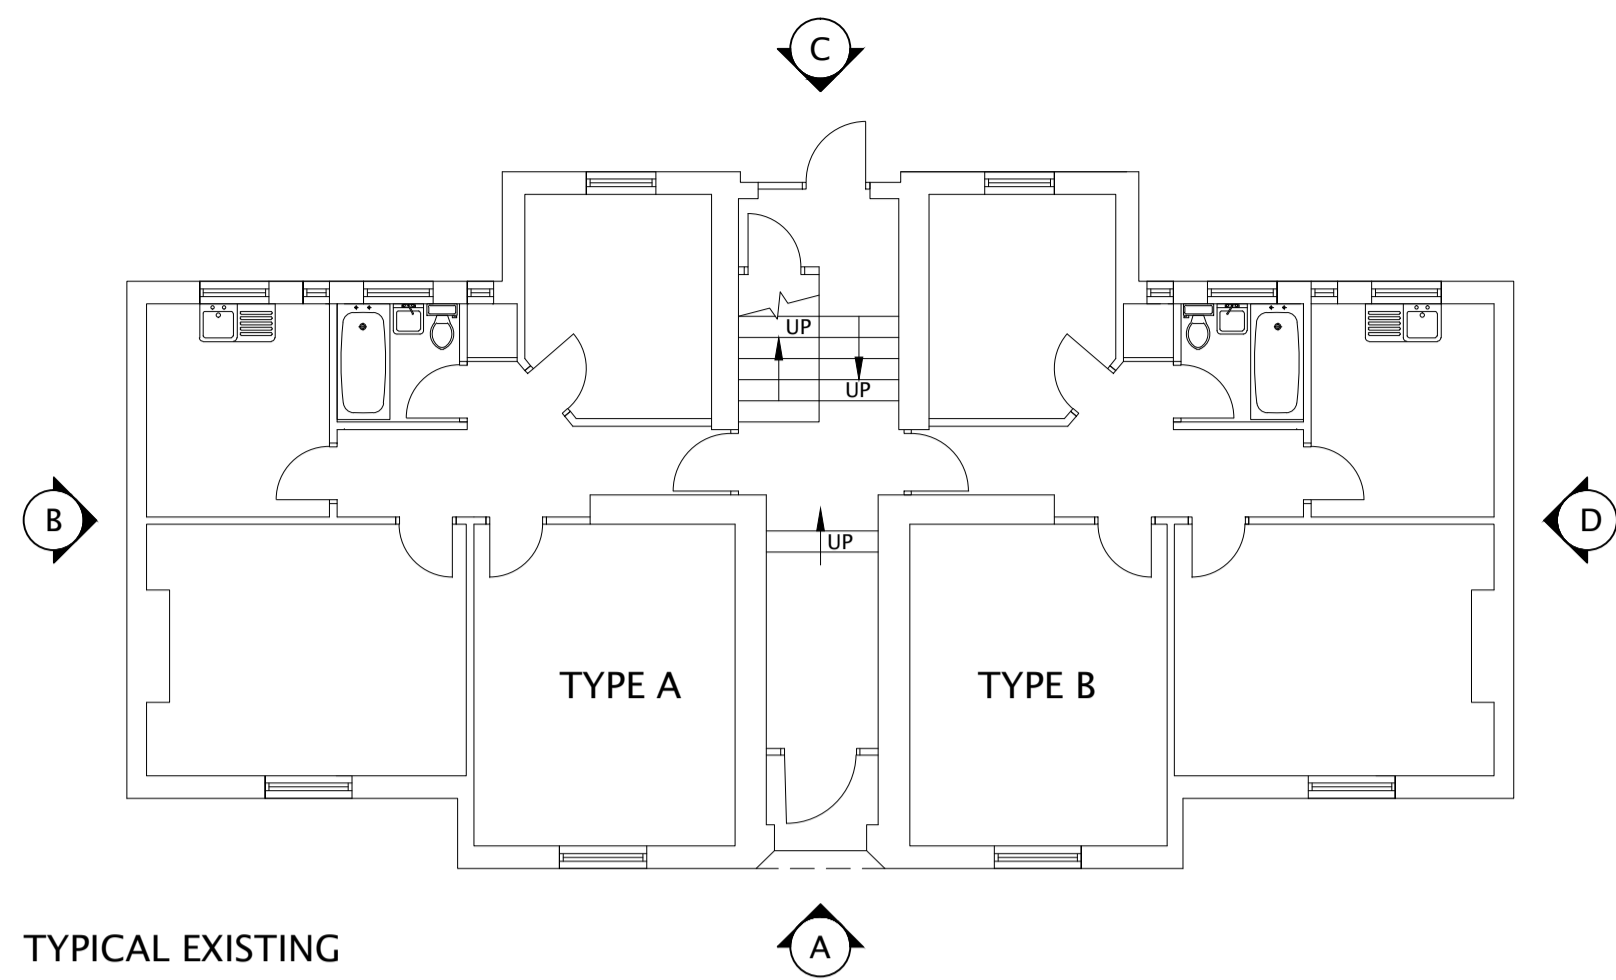


TYPICAL EXISTING GROUND FLOOR LAYOUT
SCALE 1:100

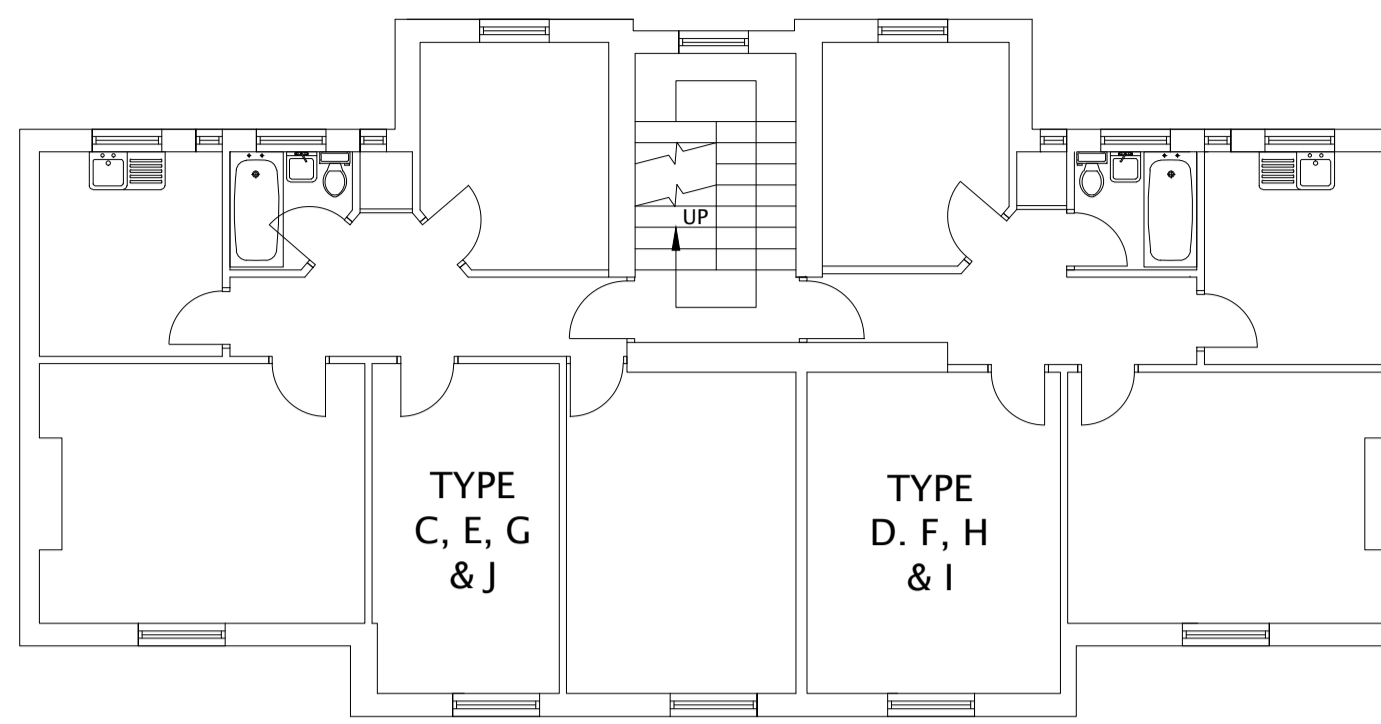


TYPICAL EXISTING FIRST, SECOND, THIRD AND FOURTH FLOOR LAYOUT
SCALE 1:100

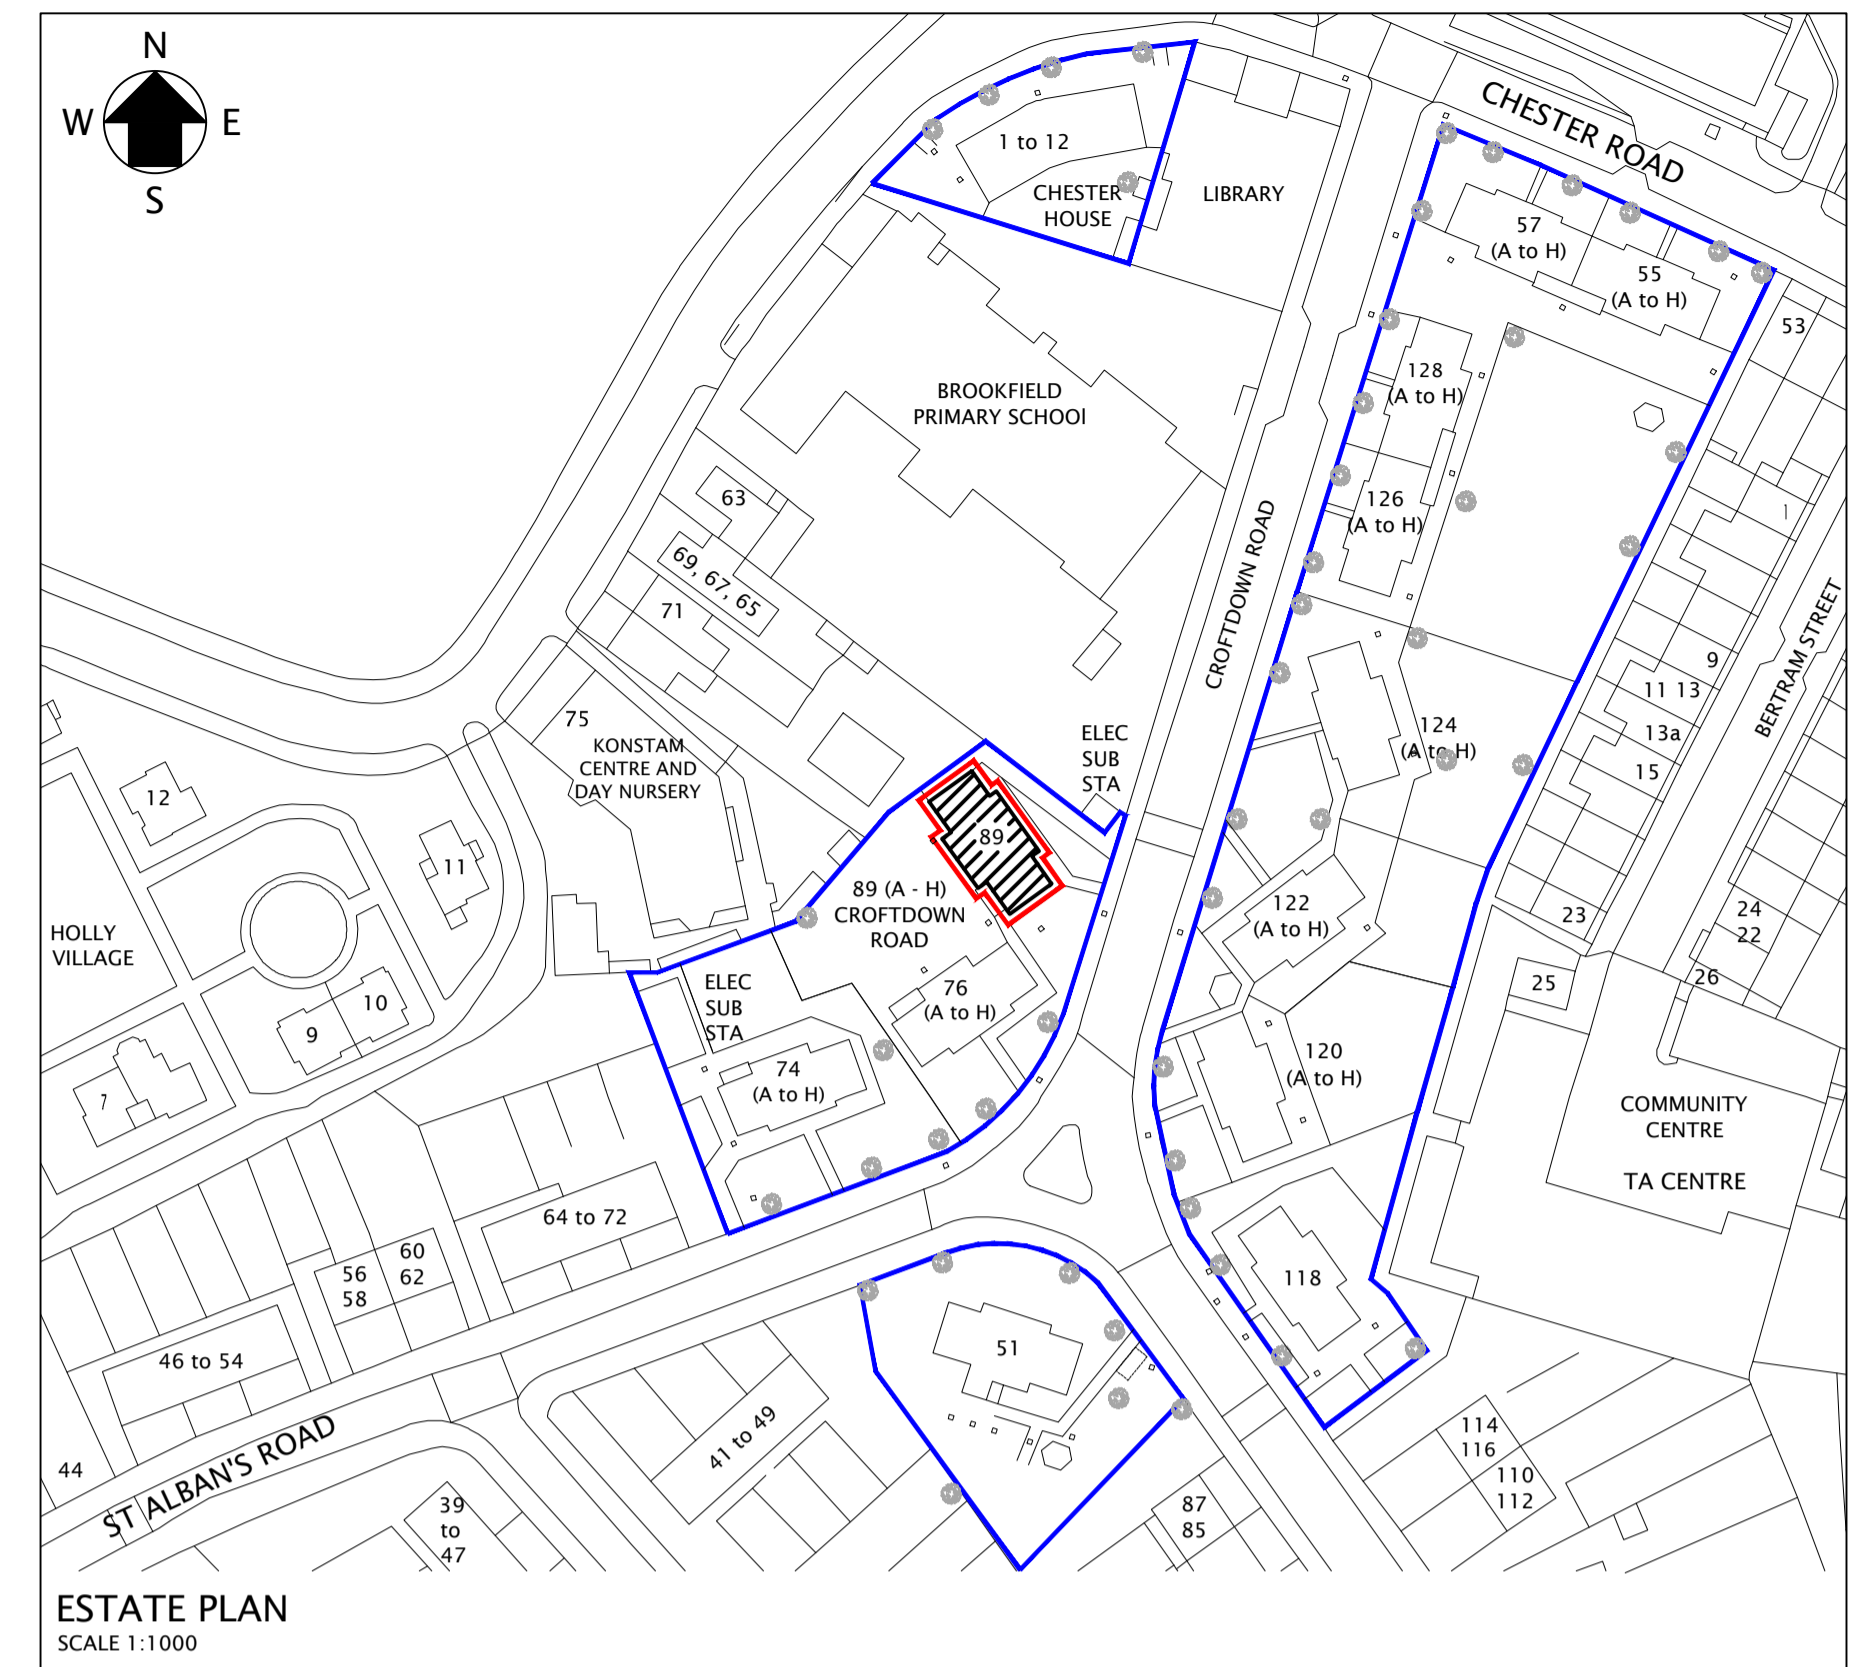

ESTATE PLAN
SCALE 1:1000

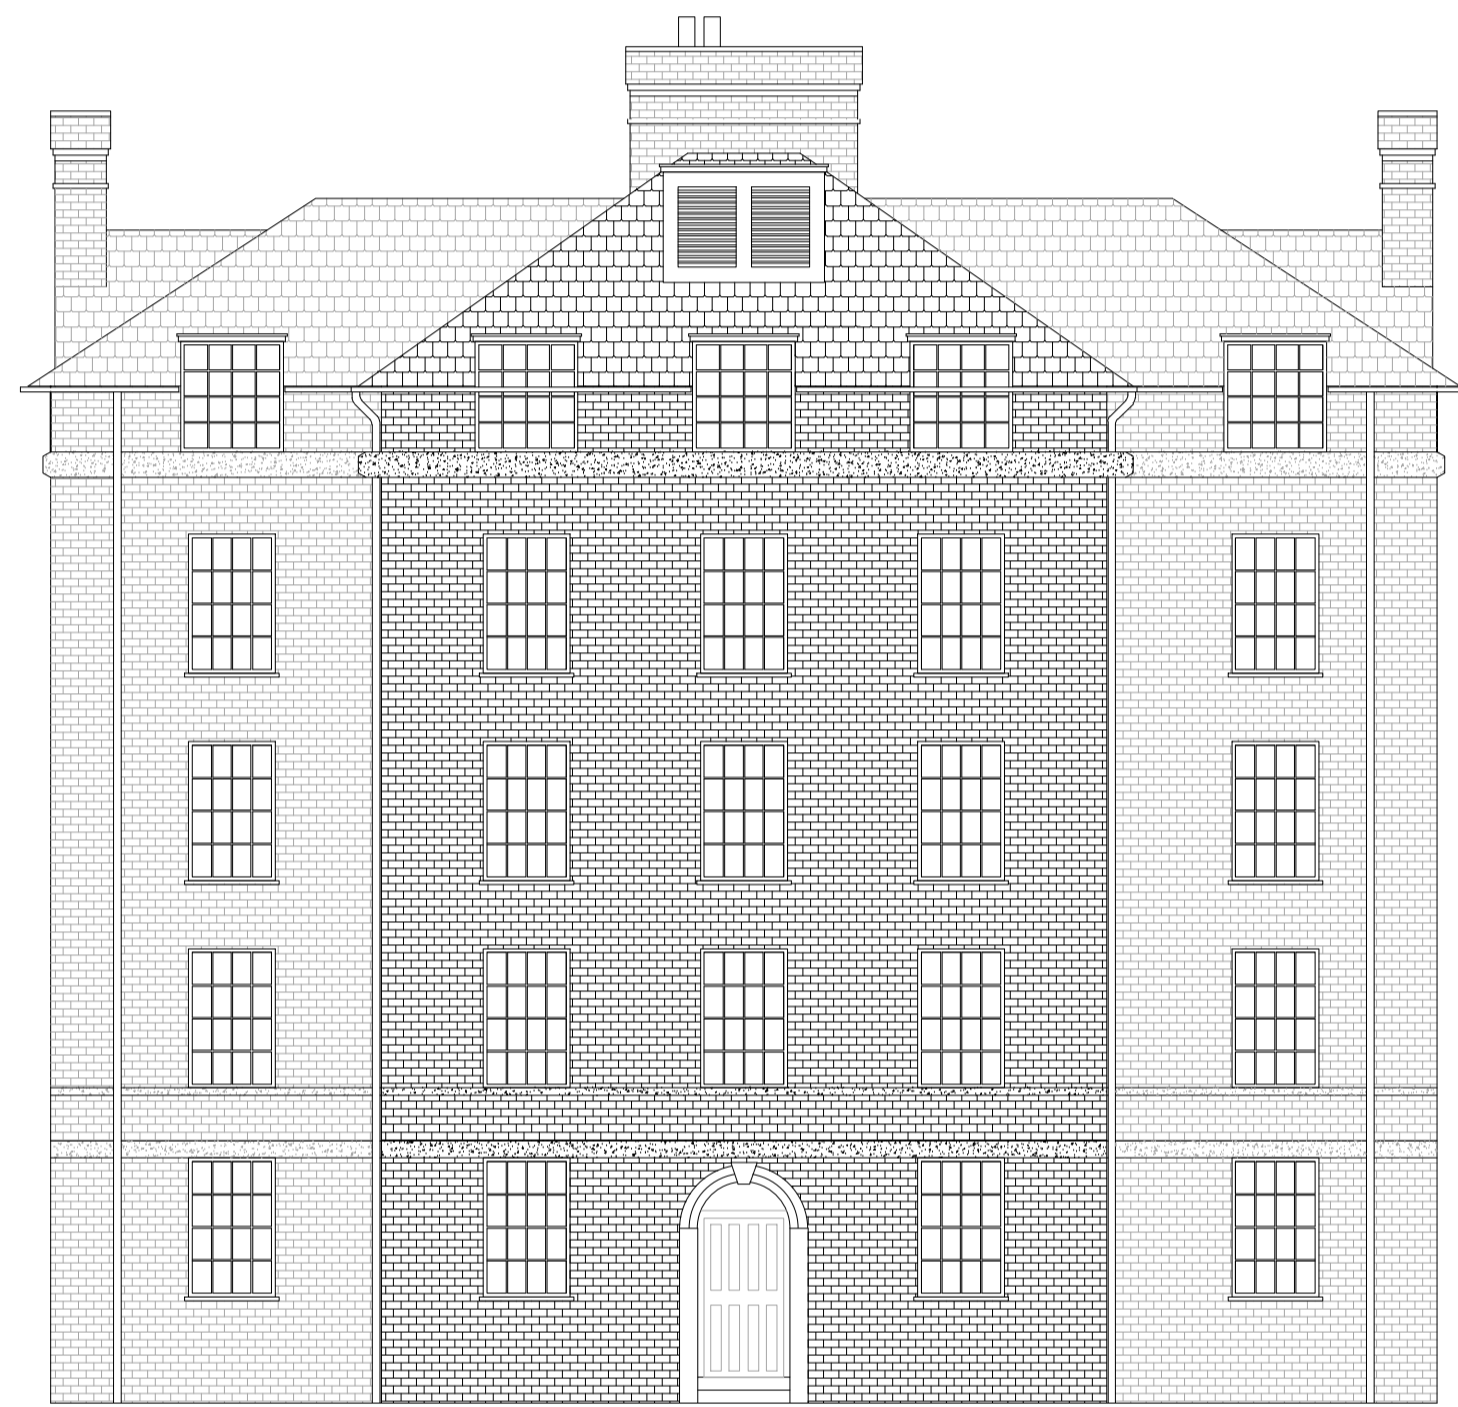


EXISTING ELEVATION A
SCALE 1:100

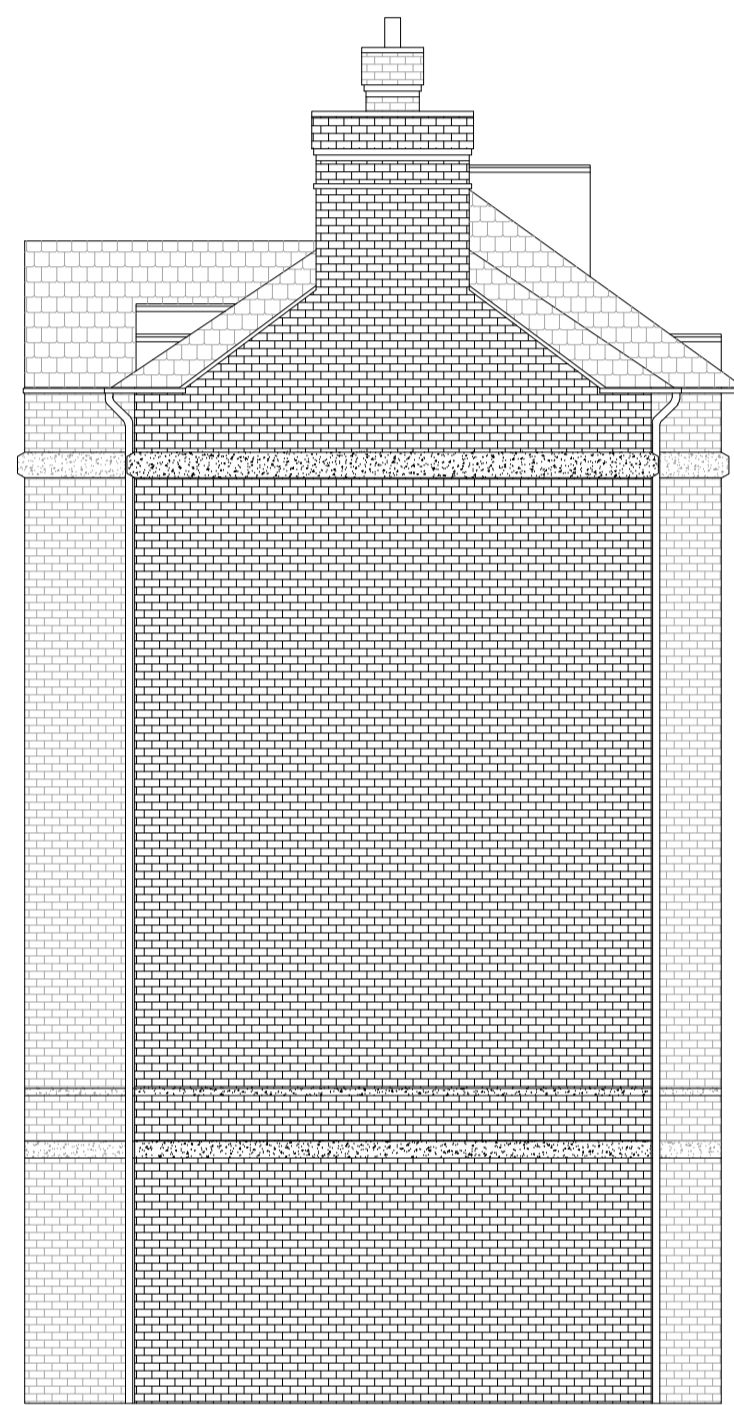

EXISTING ELEVATION B
SCALE 1:100



EXISTING ELEVATION C
SCALE 1:100

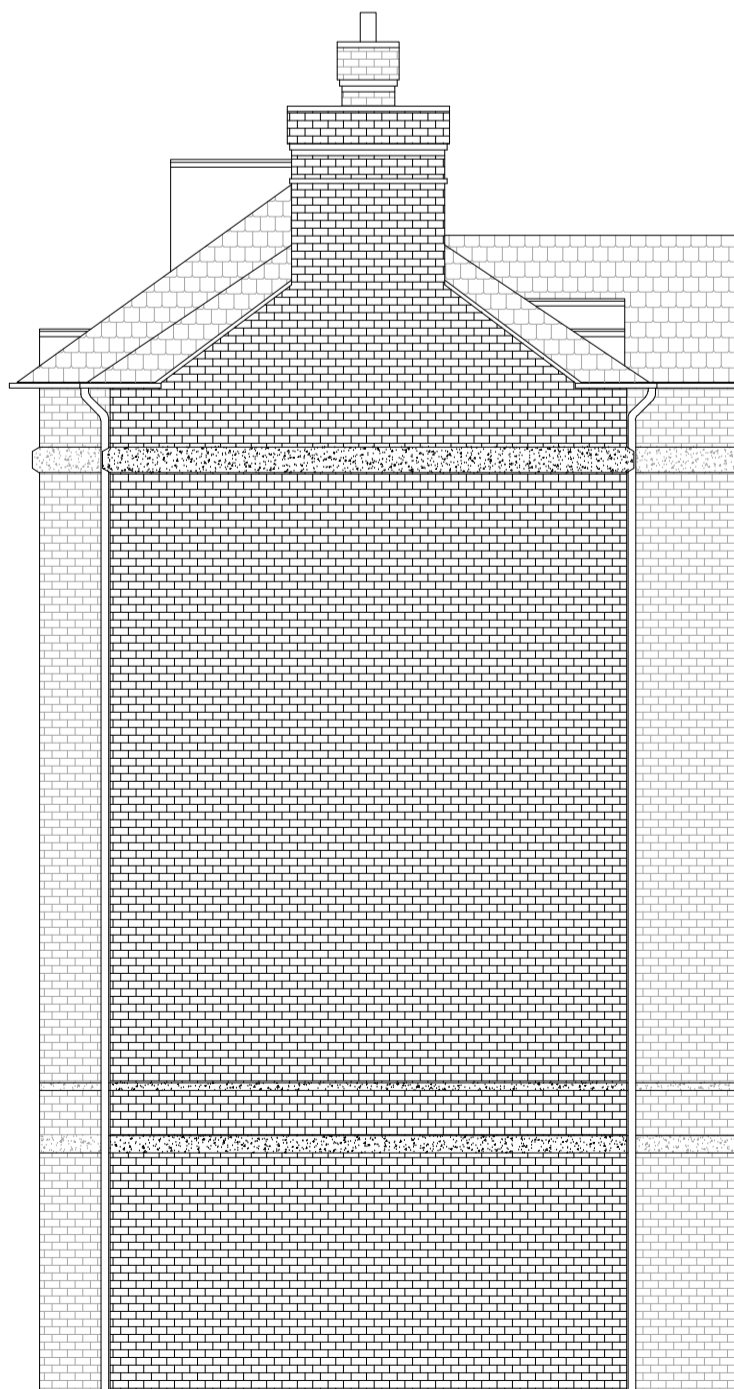

EXISTING ELEVATION D
SCALE 1:100

FOURTH FLOOR	TYPE J 3 BEDROOM	TYPE I 2 BEDROOM
THIRD FLOOR	TYPE G 3 BEDROOM	TYPE H 2 BEDROOM
SECOND FLOOR	TYPE E 3 BEDROOM	TYPE F 2 BEDROOM
FIRST FLOOR	TYPE C 3 BEDROOM	TYPE D 2 BEDROOM
GROUND FLOOR	TYPE A 2 BEDROOM	TYPE B 2 BEDROOM

89 CROFTDOWN ROAD
NTS

- NOTES**
- THIS DRAWING IS TO BE READ IN CONJUNCTION WITH RELEVANT SPECIFICATION AND ALL OTHER RELEVANT DRAWINGS ISSUED BY THE ENGINEER.
 - ALL DIMENSIONS AND LEVELS TO BE CHECKED ON SITE AND THE ENGINEER NOTIFIED OF ANY DISCREPANCIES PRIOR TO COMMENCEMENT OF WORK.
 - THE POSITION OF ALL EQUIPMENT INDICATED ON THIS DRAWING IS APPROXIMATE. THE EXACT POSITION OF ALL EQUIPMENT TO BE AGREED WITH THE ENGINEER PRIOR TO COMMENCING ERECTION.

REV	BY	AMENDMENT DESCRIPTION	CHKD	DATE
CLIENT:- APOLLO PROPERTY SERVICES GROUP UNIT 3 CENTRIC CLOSE, OFF OVAL ROAD CAMDEN, LONDON NW1 7EP				
PROJECT:- REPLACEMENT OF HEATING SERVICES				
TITLE:- 89 CROFTDOWN ROAD EXISTING LAYOUTS & ELEVATIONS PLANNING APPLICATION DRAWING				
BANGRAVE ROAD CORBY, NORTHANTS, NN17 1NN TEL: 0845 168 6684 FAX: 0845 168 6685				
DRAWN	MW	CAD BY	JR	
CHECKED	CP	DATE	09/12/11	
APPROVED	CP	DATE	09/12/11	
SCALE	1:1000, 1:100 @ A1	STATUS	PLANNING	
DRG. No.	12121/P/007			
REVISIONS:				