




A

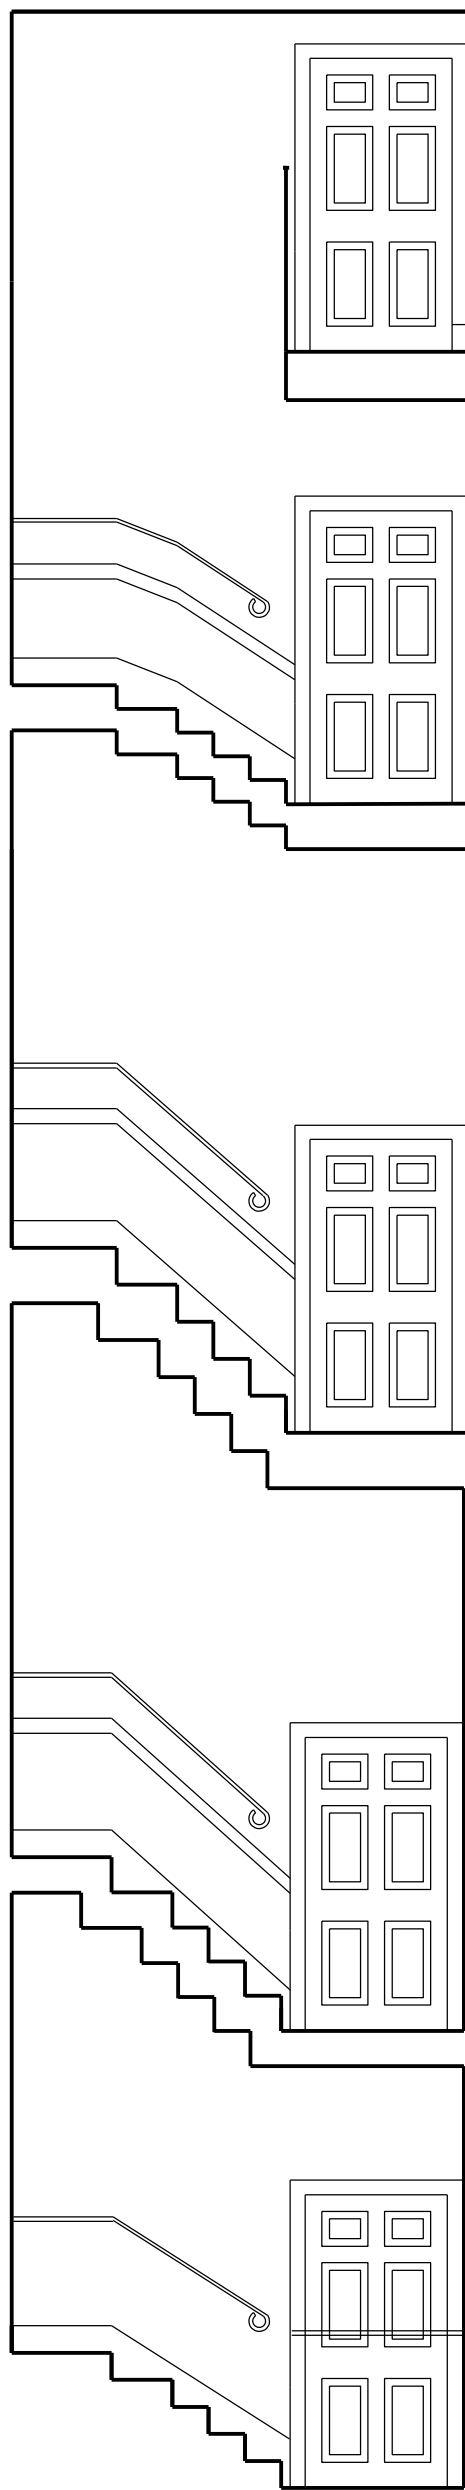

B

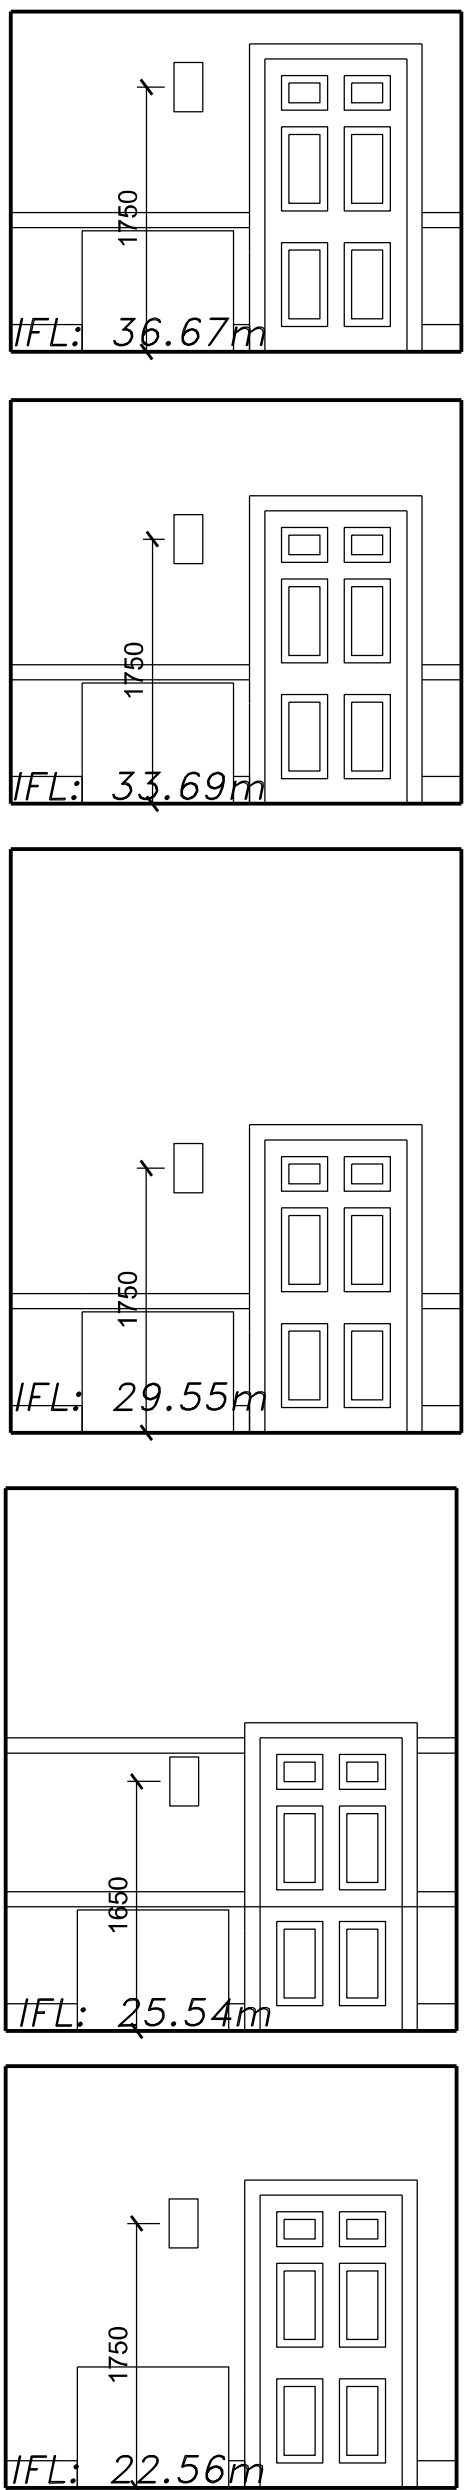

C

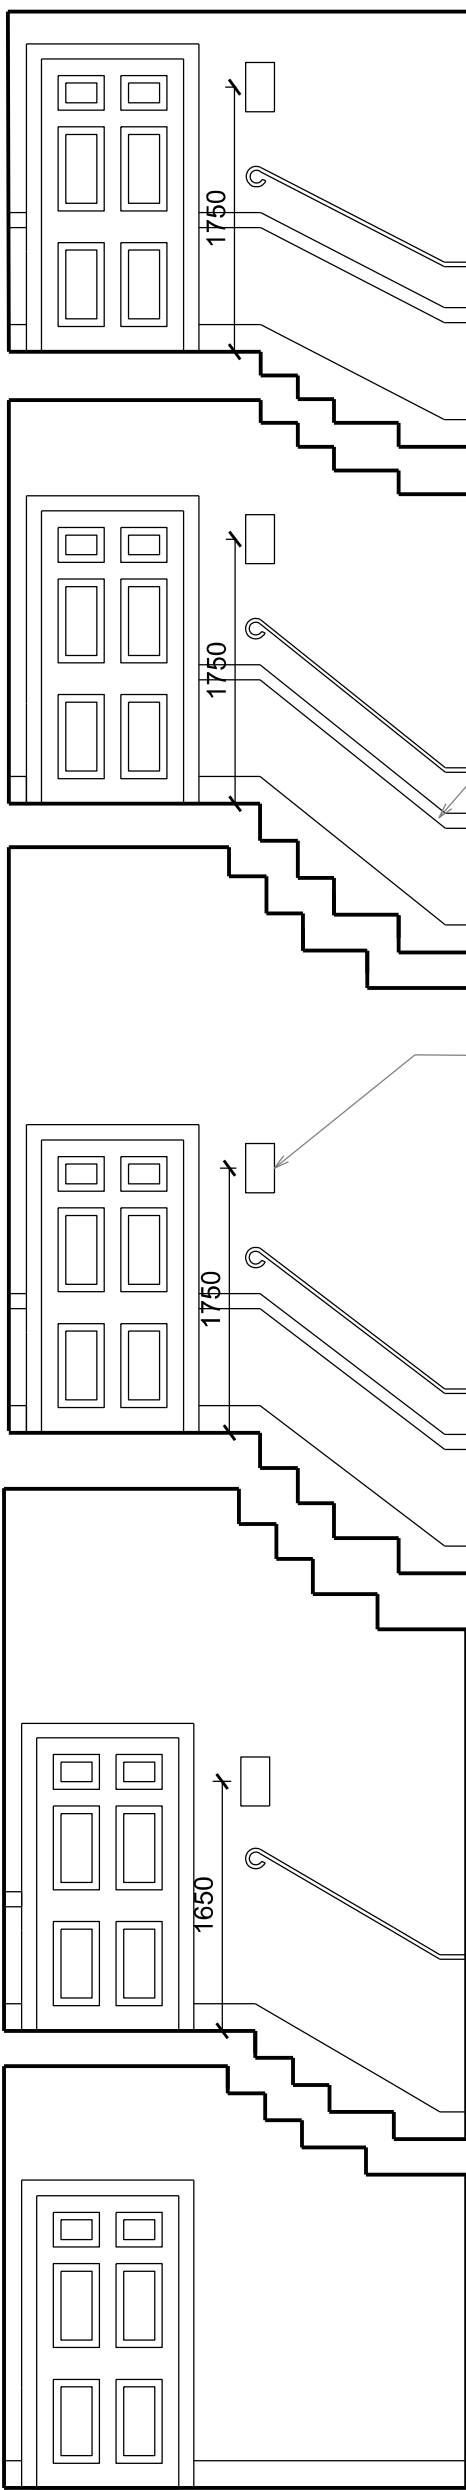

D

MOLDINGS AND STAIRS
SHOWN INDICATIVELY

7141 PELLA 190 PLASTER WALL WASHER
W190xH325xD95mm

IFL: 36.67m


IFL: 33.69m

IFL: 29.55m

IFL: 25.54m

IFL: 22.56m

01 SECONDARY STAIR INTERNAL ELEVATION
1:50

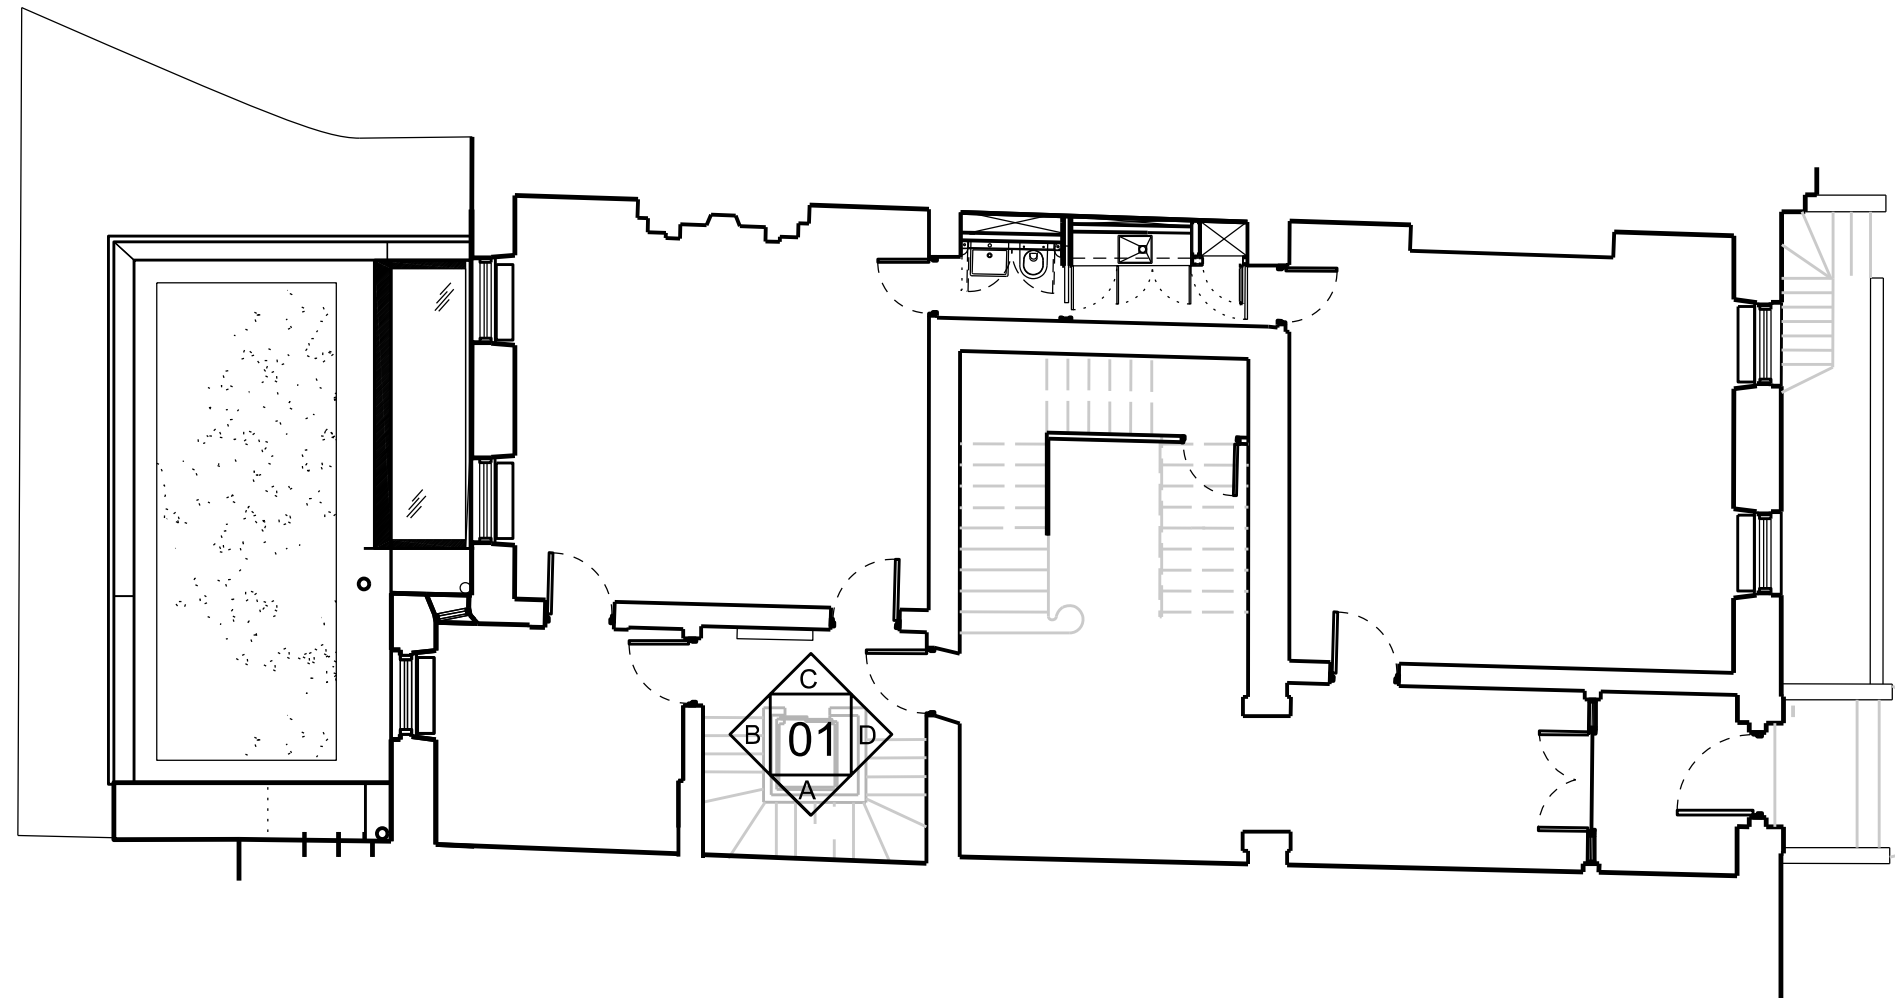

02 GROUND KEY PLAN
1:100

Disclaimer:
Do not scale from this drawing.
Check all dimensions on site before fabrication or setting out.
This document is copyright and may not be reproduced without permission of the owner.
Ordnance Survey data contained herein is for use on this project only.
Third parties involved in this project wishing to reproduce this data for the purposes of said project, may do so on display of the following :
© Crown Copyright All rights reserved 2010 License No. 0100031673

Notes:

Rev: Notes:

00 CONSTRUCTION

Date:

12.01.2016


Dwn:

MP

Iss:

RM

Consultants:

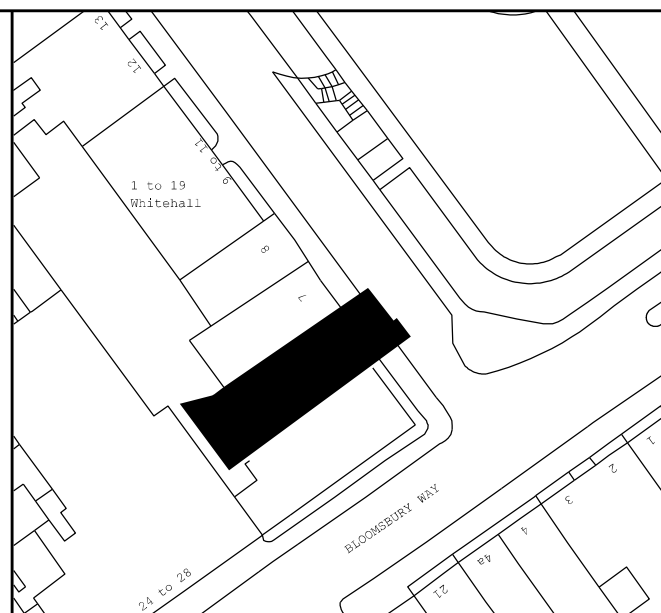

Flanagan Lawrence

66 Porchester Road, London W2 6ET, UK
T +44 (0) 20 7706 6166 F +44 (0) 20 7706 6266 E info@flanaganlawrence.com
www.flanaganlawrence.com

Client:
SOUTH BLOOM LTD

Project:
6 Bloomsbury Square
WC1A 2LP

Drawing Title:
INTERNAL WALL
LIGHT ARRANGEMENT

Drawn By: MP Issued By: RM Date of First Issue: 12.01.2016

Project No: 14-025 Scale @ A1 A1

Drawing No: A-22-405 Revision: 00