

William Smalley RIBA The Dairy 40 Emerald Street London WC1N 3QH t +44 (0)20 7242 0028 info@williamsmalley.com

DRAWING NUMBER: REVISION:


– A

# 

## NOTES:

**REVISIONS:** 



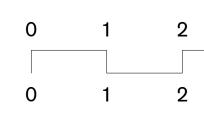

**REVISIONS:** 

A - 29/06/15 - car lifts added to front of building

B - 06/11/15 - car lift removed, roof balcony added

C - 22/12/15 - top floor railings removed

### NOTES:

NOTE: Do not scale from the drawing. Any discrepancies to be reported to the architect. All dimensions will be taken on site prior to ordering and construction. Copyright remains with the architect. This drawing is to be read in conjunction with the specification and all other relevant drawings.


PROJECT:


2 MARESFIELD GARDENS DRAWING TITLE: PROPOSED FRONT ELEVATION STATUS:


PLANNING

SCALE:	DRAWING NUMBER:	<b>REVISION:</b>
<b>1:100</b> at A3 <b>1:50</b> at A1	0052_201	- C

William Smalley RIBA

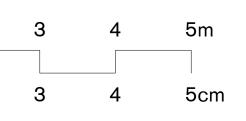

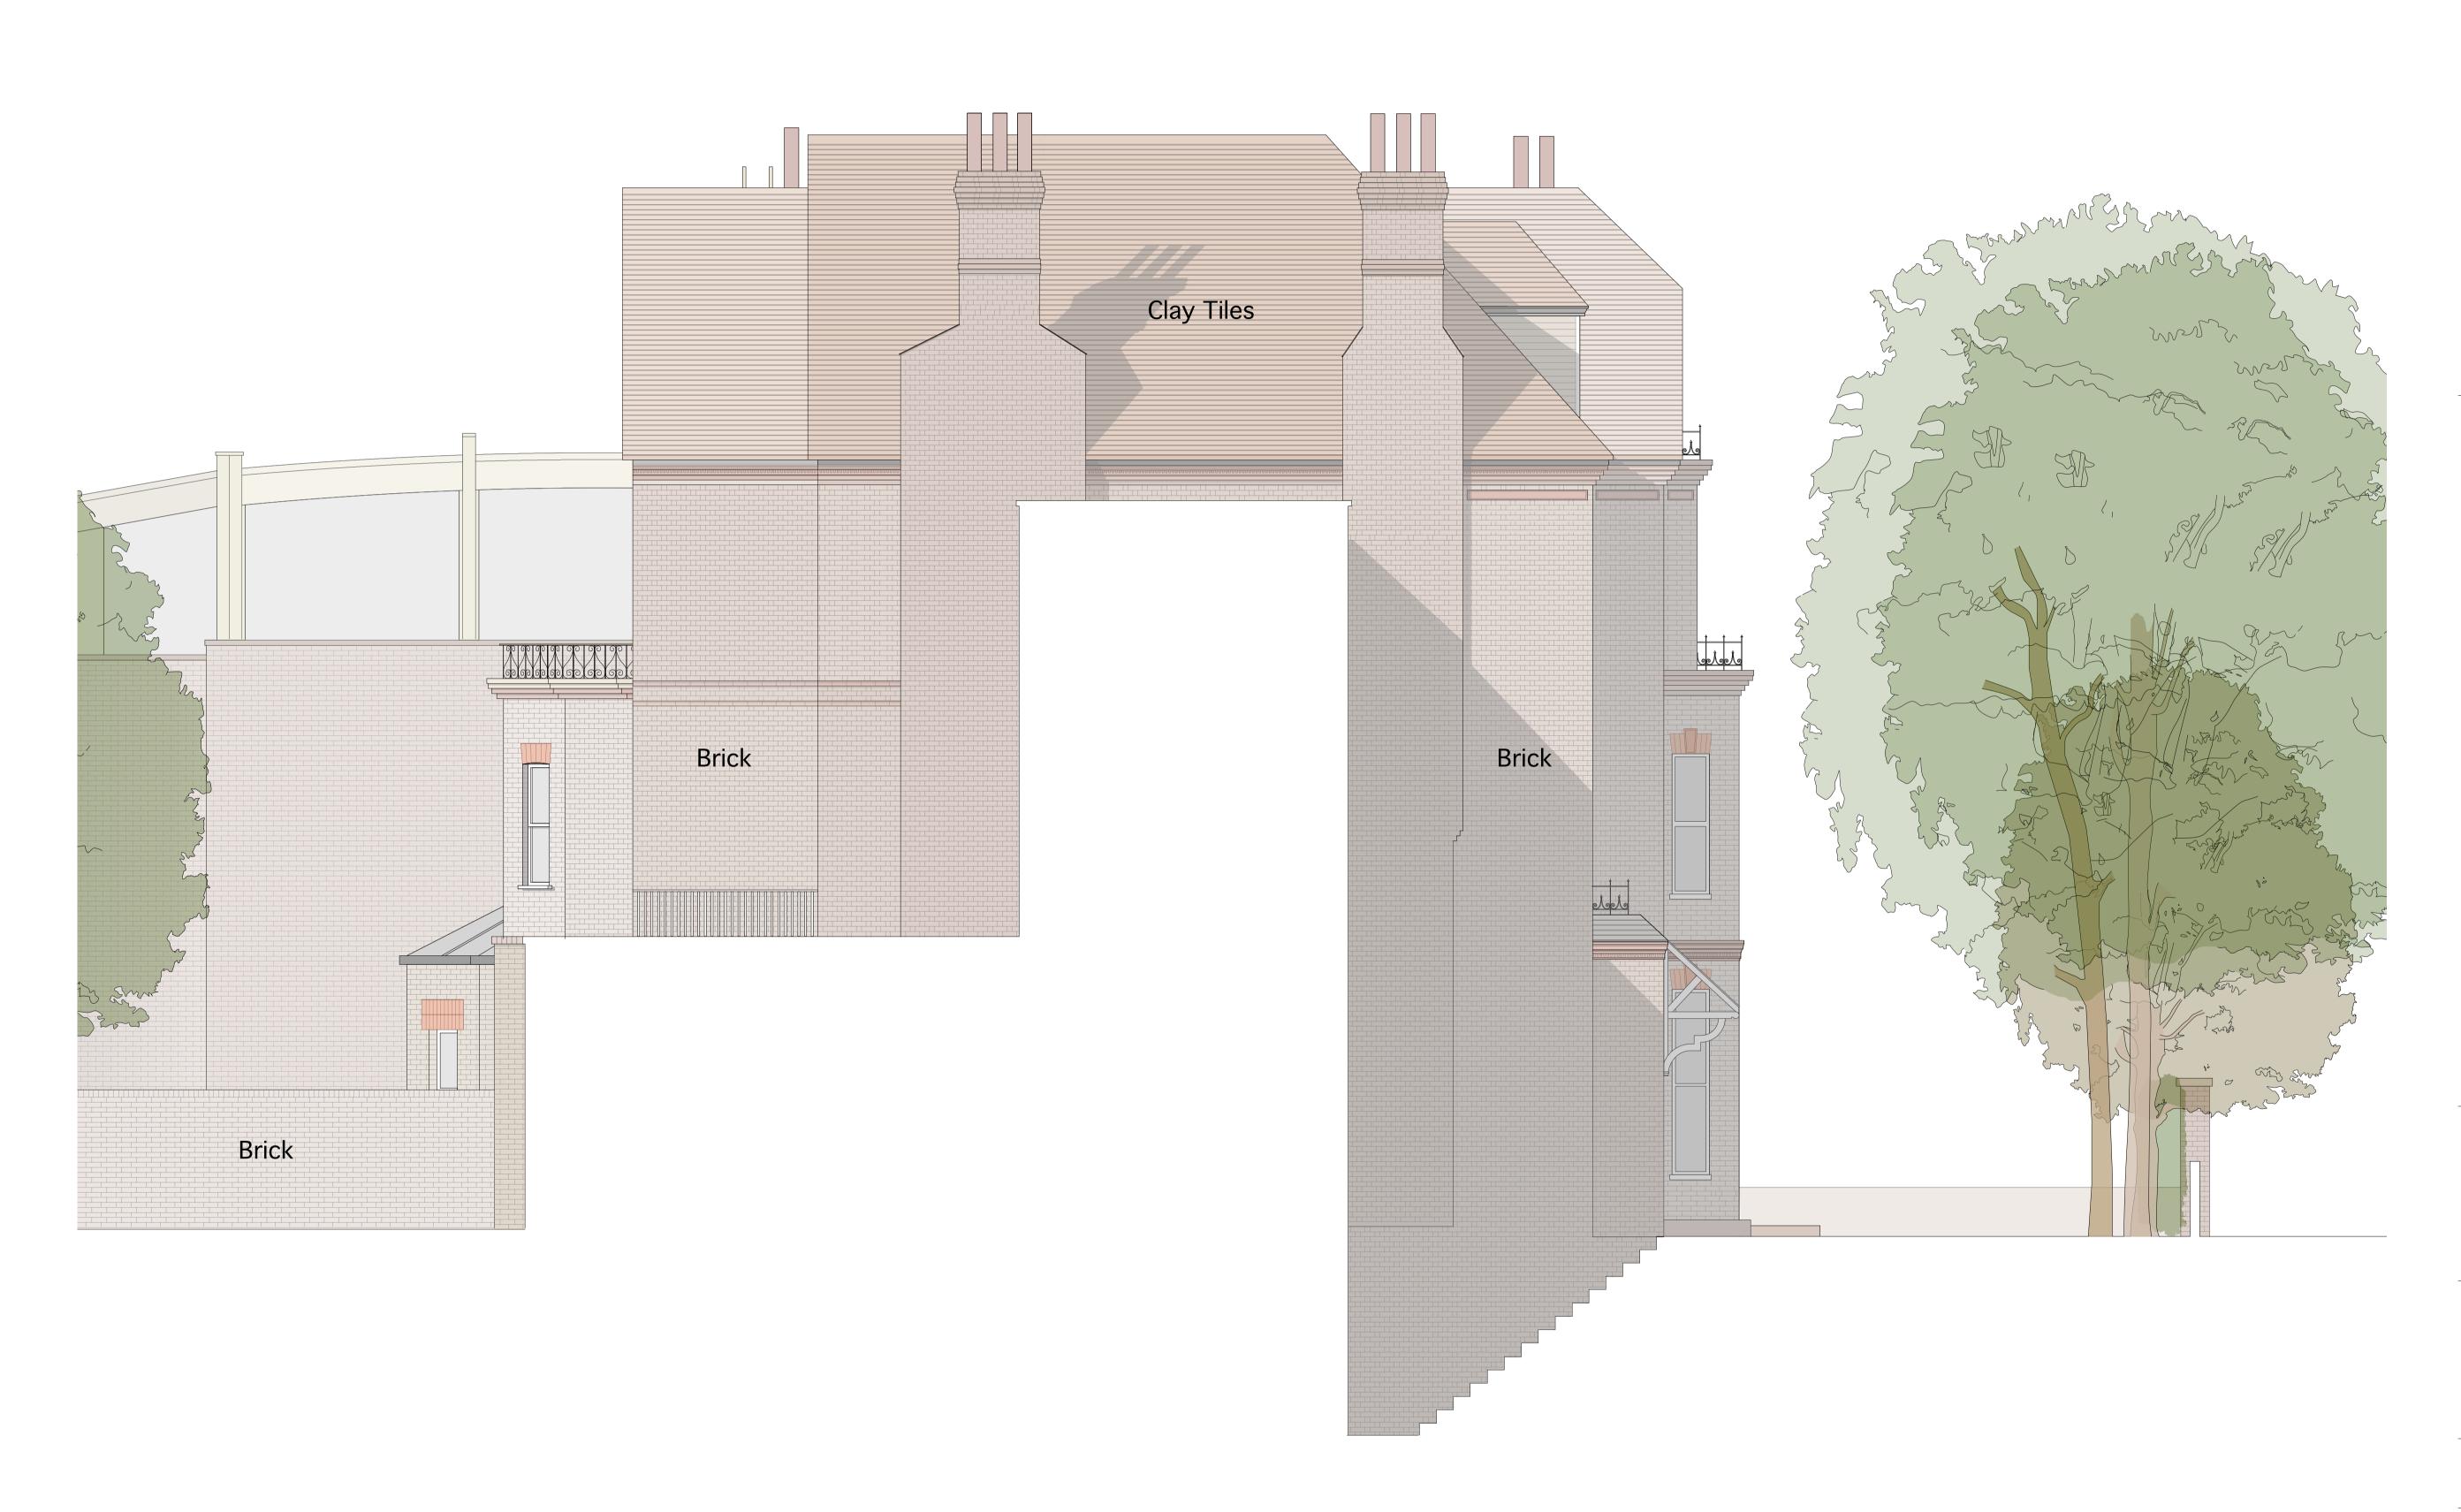

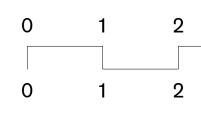

**REVISIONS**:

A - 06/11/15 - rear balustrade revised



NOTE: Do not scale from the drawing. Any discrepancies to be reported to the architect. All dimensions will be taken on site prior to ordering and construction. Copyright remains with the architect. This drawing is to be read in conjunction with the specification and all other relevant drawings.

PROJECT:


2 MARESFIELD GARDENS DRAWING TITLE:

PROPOSED SIDE ELEVATION STATUS:

PLANNING

SCALE:	DRAWING NUMBER:	<b>REVISION:</b>
<b>1:100</b> at A3 <b>1:50</b> at A1	0052_202	– A



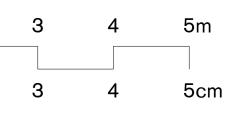




Existing extended lightwell

Existing Lightwell

Existing Lightwell

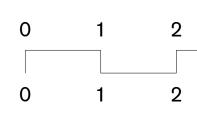

**REVISIONS:** 

A - 06/11/15 - roof balcony added

B - 22/12/15 - top floor railings removed



### NOTES:

NOTE: Do not scale from the drawing. Any discrepancies to be reported to the architect. All dimensions will be taken on site prior to ordering and construction. Copyright remains with the architect. This drawing is to be read in conjunction with the specification and all other relevant drawings.


PROJECT:

2 MARESFIELD GARDENS DRAWING TITLE: PROPOSED REAR ELEVATION

STATUS: PLANNING


SCALE:	DRAWING NUMBER:	<b>REVISION:</b>
<b>1:100</b> at A3 <b>1:50</b> at A1	0052_203	- B

## William Smalley RIBA

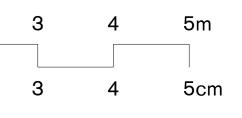




Existing lightwell extended with steps

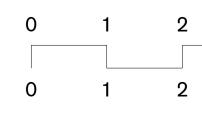


**REVISIONS:** 

A - 16/03/15 - lightwell addition removed; door shown in coachhouse lightwell

B - 06/11/15 - car lifts removed and rear lightwell revised

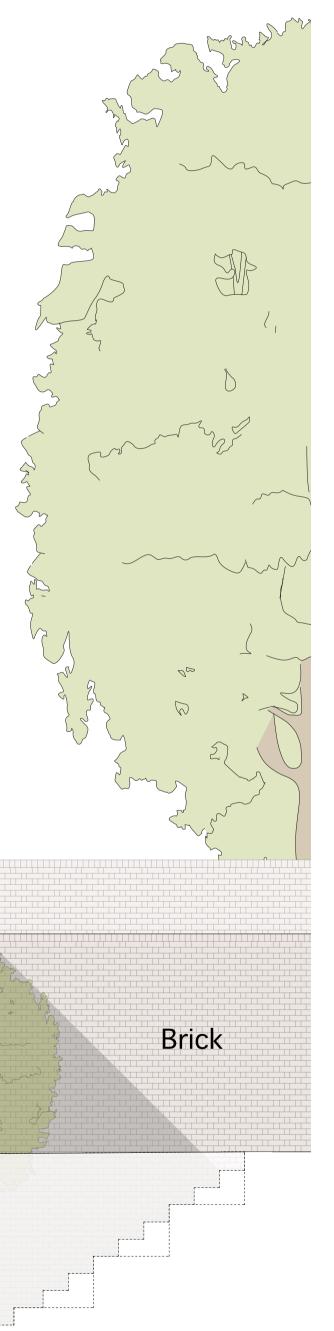

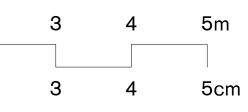

### NOTES:

NOTE: Do not scale from the drawing. Any discrepancies to be reported to the architect. All dimensions will be taken on site prior to ordering and construction. Copyright remains with the architect. This drawing is to be read in conjunction with the specification and all other relevant drawings.

PROJECT:

2 MARESFIELD GARDENS

DRAWING TITLE: PROPOSED COACH HOUSE ELEVATION

STATUS: PLANNING


SCALE:	DRAWING NUMBER:	<b>REVISION:</b>
<b>1:100</b> at A3 <b>1:50</b> at A1	0052_204	- B


## William Smalley RIBA



New Stepped Lightwell

New Stepped Lightwell

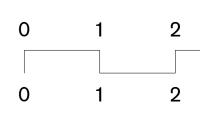

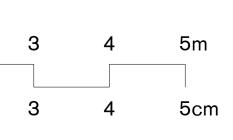

William Smalley RIBA The Dairy 40 Emerald Street London WC1N 3QH t +44 (0)20 7242 0028

info@williamsmalley.com

2 MARESFIELD GARDENS


PROPOSED REAR ELEVATION 2


DRAWING TITLE: STATUS:

PLANNING		
SCALE:	DRAWING NUMBER:	REVISION:
<b>1:100</b> at A3 <b>1:50</b> at A1	0052_205	-

PROJECT:

NOTE: Do not scale from the drawing. Any discrepancies to be reported to the architect. All dimensions will be taken on site prior to ordering and construction. Copyright remains with the architect. This drawing is to be read in conjunction with the specification and all other relevant drawings.

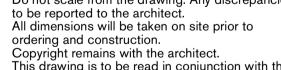

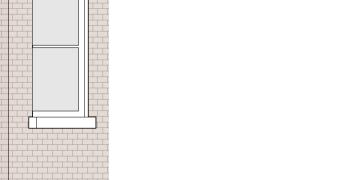

## **REVISIONS:**

NOTES: