

REVISIONS:


NOTES:

NOTE:
Do not scale from the drawing. Any discrepancies to be reported to the architect.
All dimensions will be taken on site prior to ordering and construction.
Copyright remains with the architect.
This drawing is to be read in conjunction with the specification and all other relevant drawings.

PROJECT:
2 MARESFIELD GARDENS
DRAWING TITLE:
PROPOSED SECTION CC
STATUS:
PLANNING


SCALE:	DRAWING NUMBER:	REVISION:
1:200 at A3 1:100 at A1	0052_304	-

William Smalley RIBA
The Dairy
40 Emerald Street
London
WC1N 3QH
t +44 (0)20 7242 0028
info@williamsmalley.com

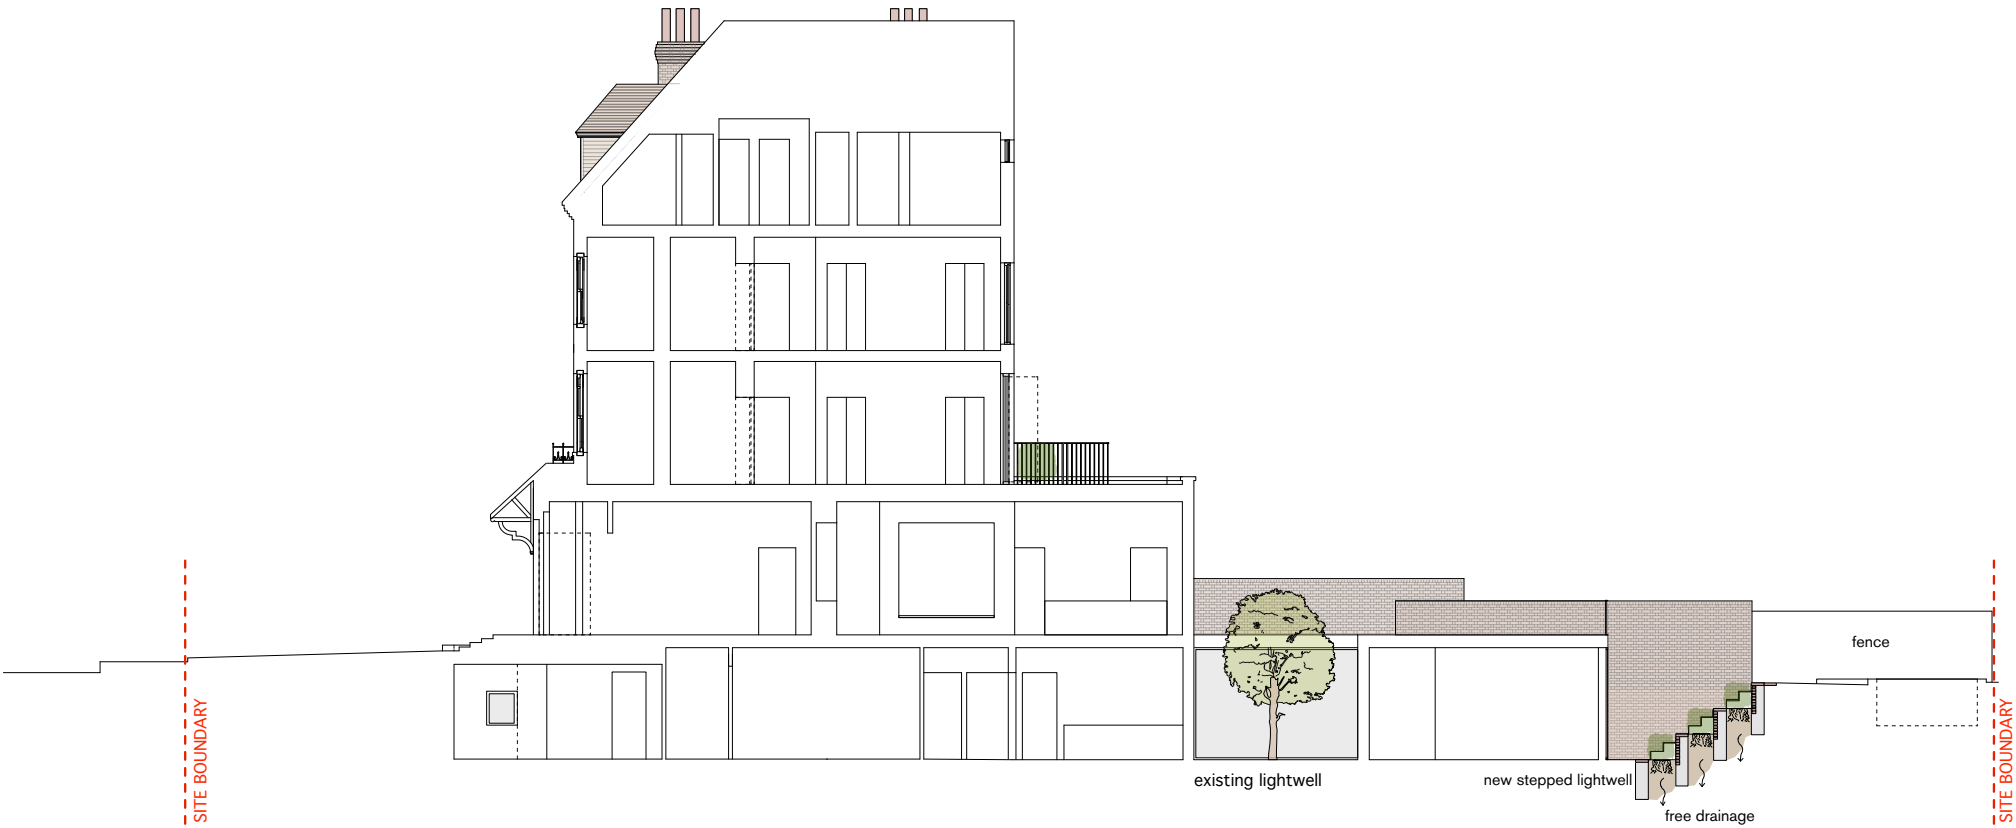

REVISIONS:

NOTES:

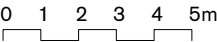


NOTE:
Do not scale from the drawing. Any discrepancies to be reported to the architect.
All dimensions will be taken on site prior to ordering and construction.
Copyright remains with the architect.
This drawing is to be read in conjunction with the specification and all other relevant drawings.

PROJECT:
2 MARESFIELD GARDENS
DRAWING TITLE:
PROPOSED SECTION BB
STATUS:
PLANNING

SCALE:	DRAWING NUMBER:	REVISION:
1:200 at A3 1:100 at A1	0052_305	-

William Smalley RIBA
The Dairy
40 Emerald Street
London
WC1N 3QH
t +44 (0)20 7242 0028
info@williamsmalley.com

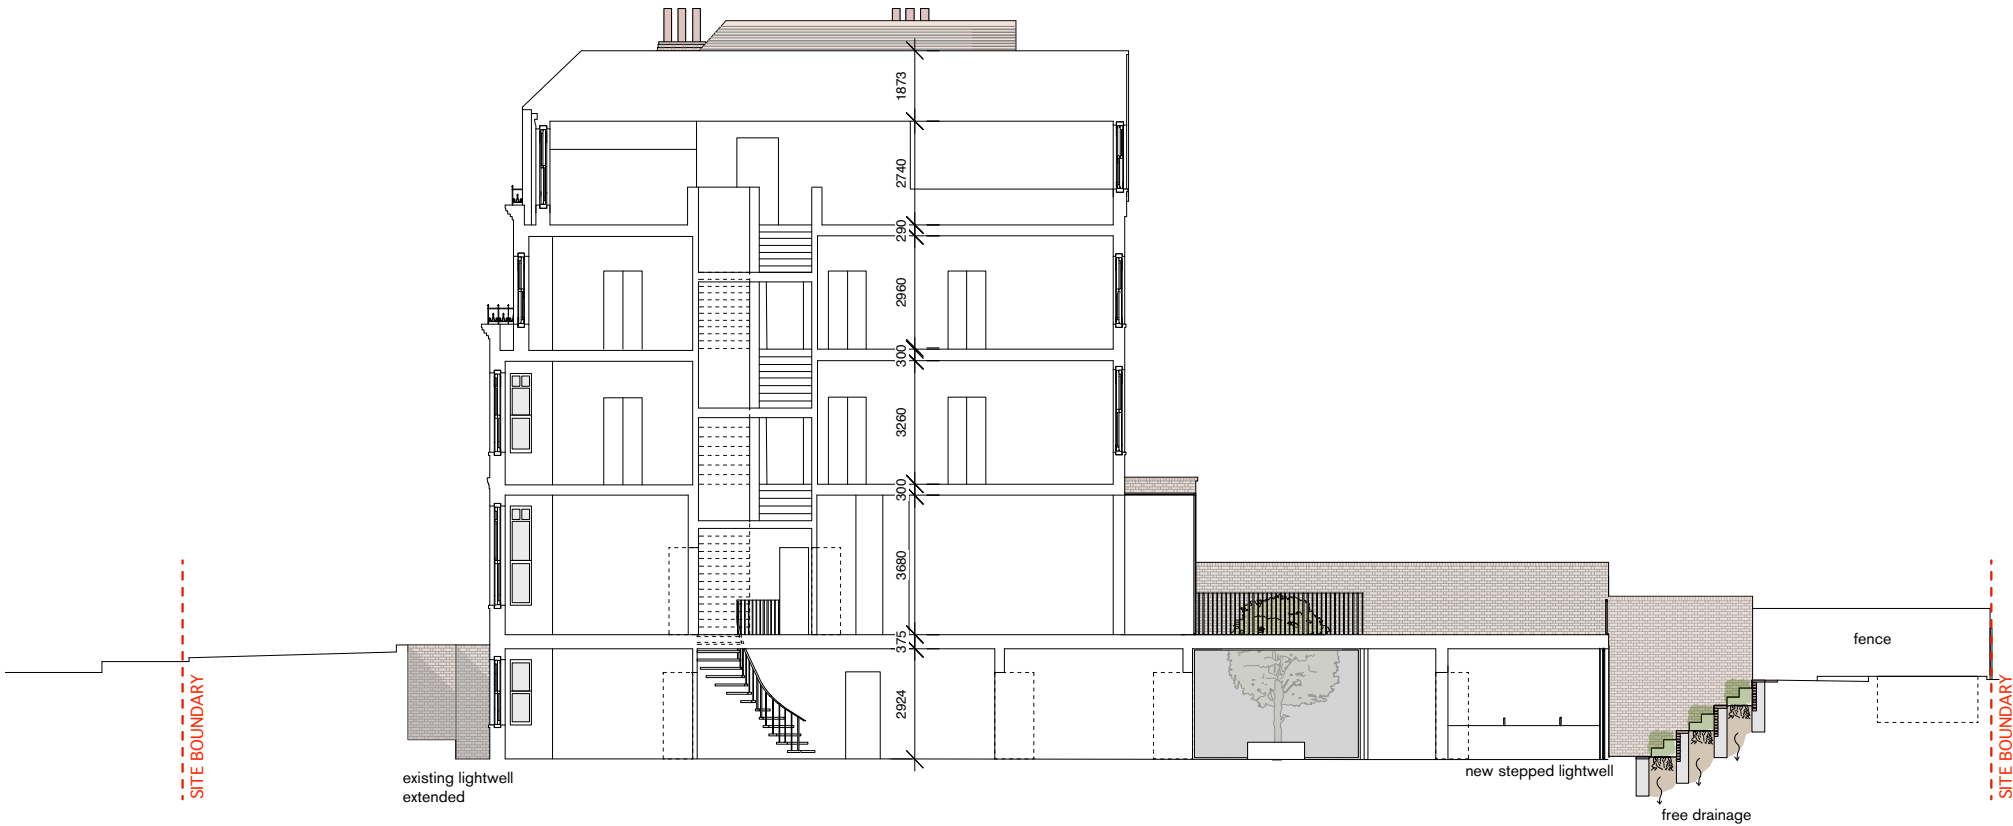

REVISIONS:

NOTES:



0 1 2 3 4 5m

NOTE:
Do not scale from the drawing. Any discrepancies to be reported to the architect.
All dimensions will be taken on site prior to ordering and construction.
Copyright remains with the architect.
This drawing is to be read in conjunction with the specification and all other relevant drawings.

PROJECT:
2 MARESFIELD GARDENS
DRAWING TITLE:
PROPOSED SECTION DD
STATUS:
PLANNING

SCALE:	DRAWING NUMBER:	REVISION:
1:200 at A3 1:100 at A1	0052_306	-

William Smalley RIBA
The Dairy
40 Emerald Street
London
WC1N 3QH
t +44 (0)20 7242 0028
info@williamsmalley.com

REVISIONS:

NOTES:



0 1 2 3 4 5m

NOTE:
Do not scale from the drawing. Any discrepancies to be reported to the architect.
All dimensions will be taken on site prior to ordering and construction.
Copyright remains with the architect.
This drawing is to be read in conjunction with the specification and all other relevant drawings.

PROJECT:
2 MARESFIELD GARDENS
DRAWING TITLE:
PROPOSED SECTION AA
STATUS:
PLANNING

SCALE:	DRAWING NUMBER:	REVISION:
1:200 at A3 1:100 at A1	0052_307	-

William Smalley RIBA
The Dairy
40 Emerald Street
London
WC1N 3QH
t +44 (0)20 7242 0028
info@williamsmalley.com