



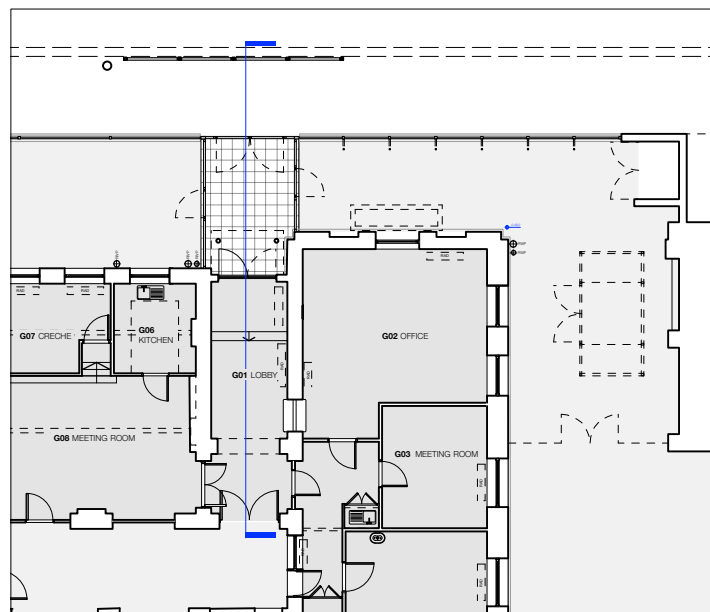

NOTE
 Hatched area indicates where Planning and Listed Building Consent has been previously granted.
 Refer to **2015/0684/P** and **2015/0997/L**.

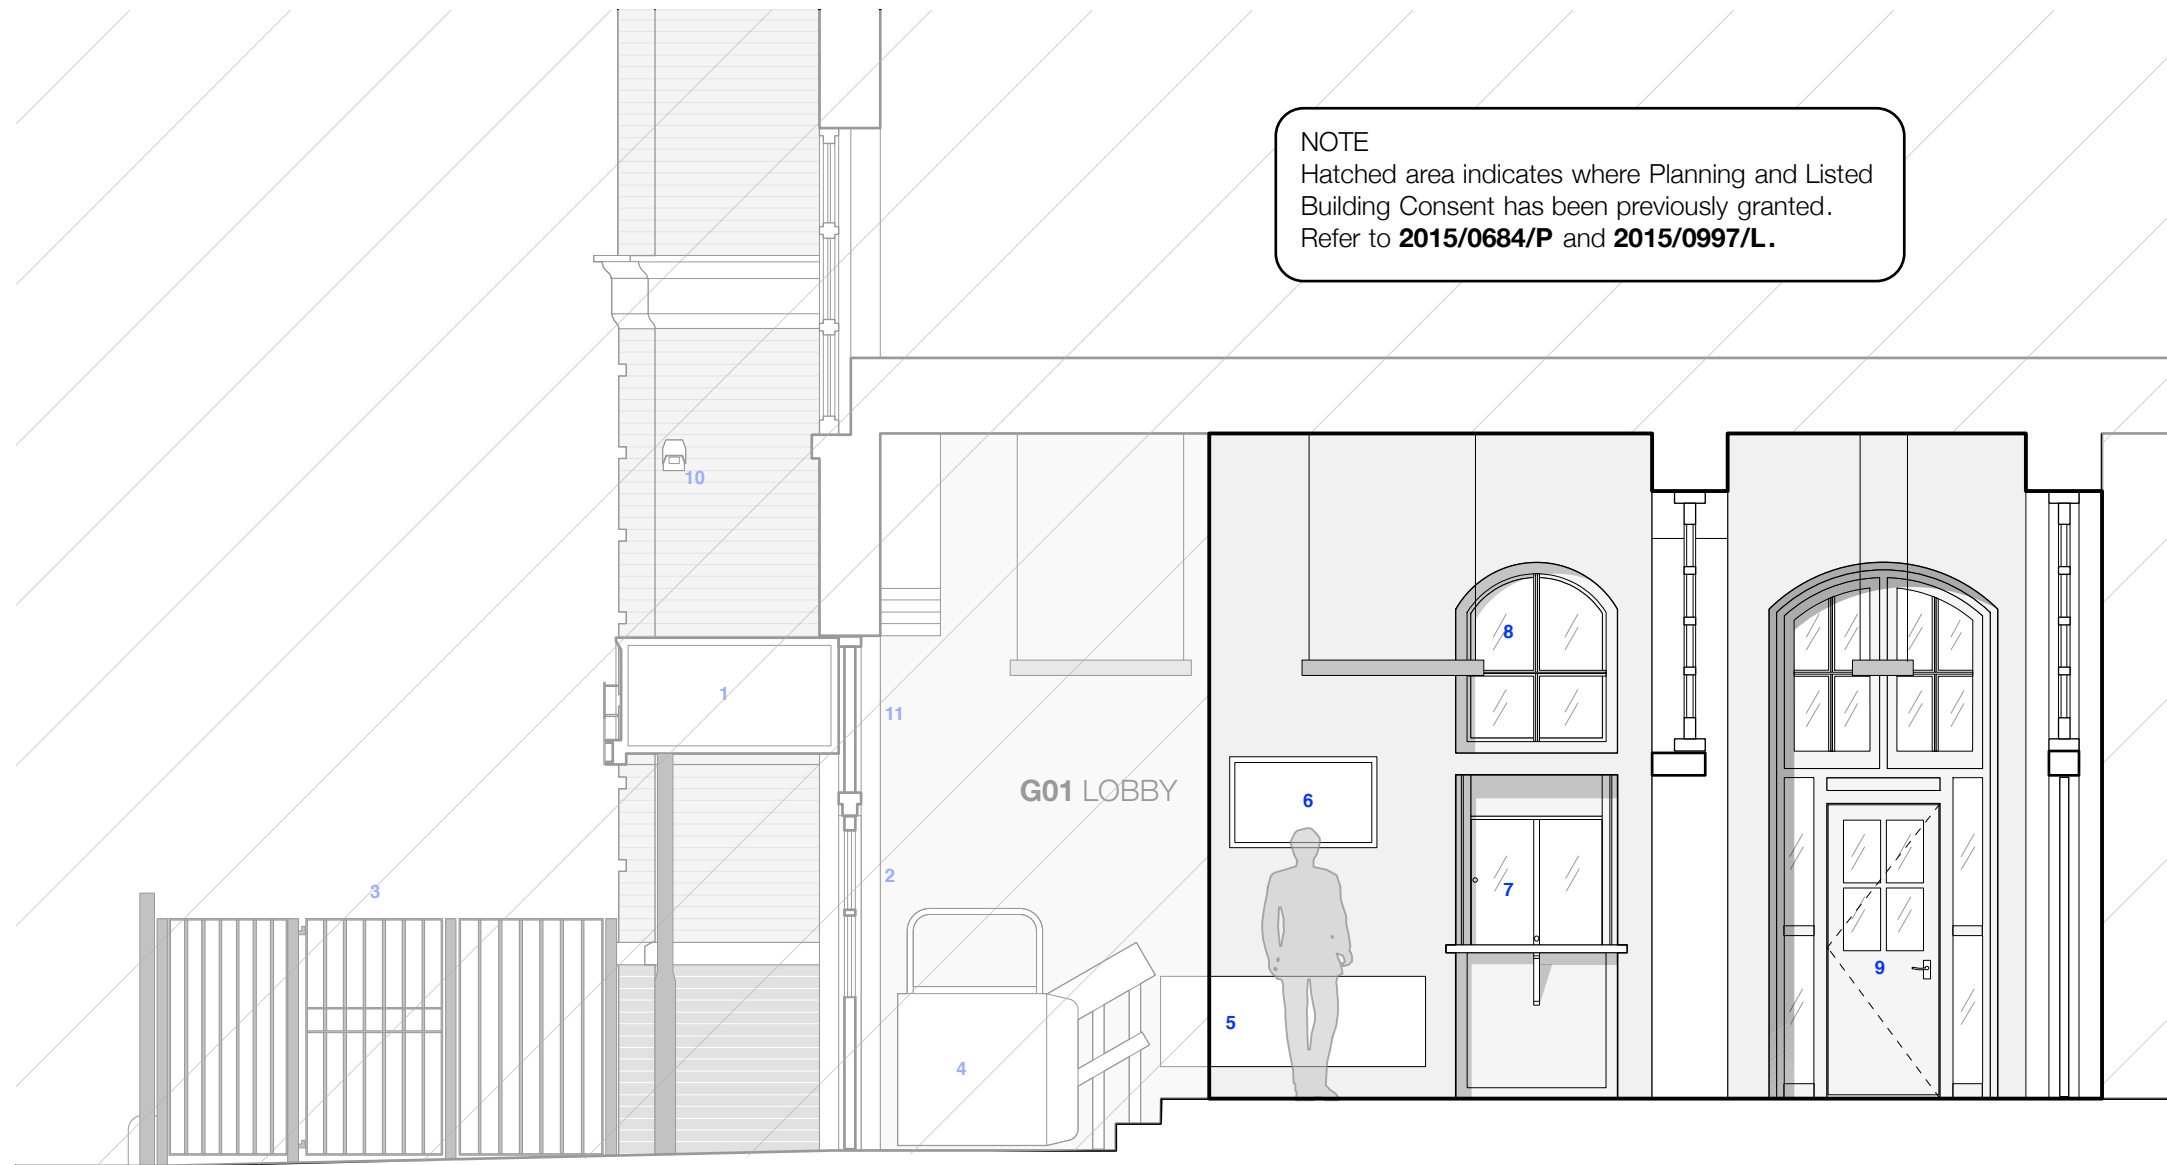

- 1 Pitched roof entrance canopy
- 2 Existing doors
- 3 Fence/Gate
- 4 Stairlift
- 5 Radiator
- 6 TV
- 7 Reception Desk / Glass sliding screen
- 8 Timber framed overpanel (fixed)
- 9 Timber framed door with opening overpanels
- 10 CCTV camera
- 11 Timber overpanel to door

All dimensions to be checked on site

notes

- 13.01.16 planning issue
rev

Section AA
 Existing
title

1403A_P_1200
drawing number

