




General Notes:  
 All dimensions and heights to be checked on site prior construction. Any discrepancies between site, drawing or specification to be reported to the architect immediately.  
 Do not scale drawings.  
 The setting out is the contractor's responsibility



SITE LOCATION PLAN - 1:1250@A3



SITE BLOCK PLAN - 1:500@A3

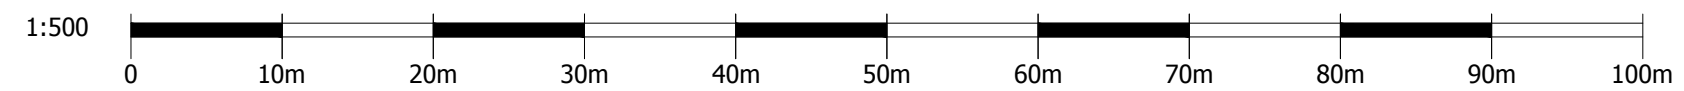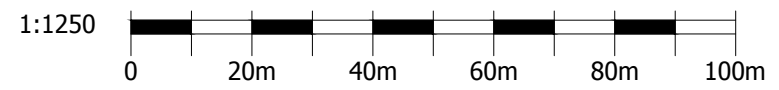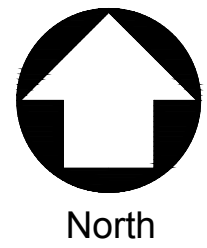

|                                    |  |  |                    |
|------------------------------------|--|--|--------------------|
|                                    |  | 2nd Floor 145-157, St. John Street, London EC1V 4PY<br>M +44 (0) 77869 30494<br>E marco@prestige.eu.com<br>www.prestige.eu.com |                    |
| Project:                           | REDEVELOPMENT AND REFURBISHMENT OF MASONETTE | Scale@A1:  | 1:500              |
| Location:                          | 111A KING HENRY'S ROAD, LONDON NW5 3QX       | Status:  | EXISTING           |
| Job No.                            | Dwg. No.                                     | Rev.   | Dwg. Title         |
| 025                                | 100  | *  | SITE LOCATION PLAN |
| Drawn:                             | os   | Checked:   | mb                 |
| © PRESTIGE EXCLUSIVE LIFESTYLE LTD |  |  |                    |