


General Notes:
All dimensions and heights to be checked on site prior construction. Any discrepancies between site, drawing or specification to be reported to the architect immediately.
Do not scale drawings.
The setting out is the contractor's responsibility

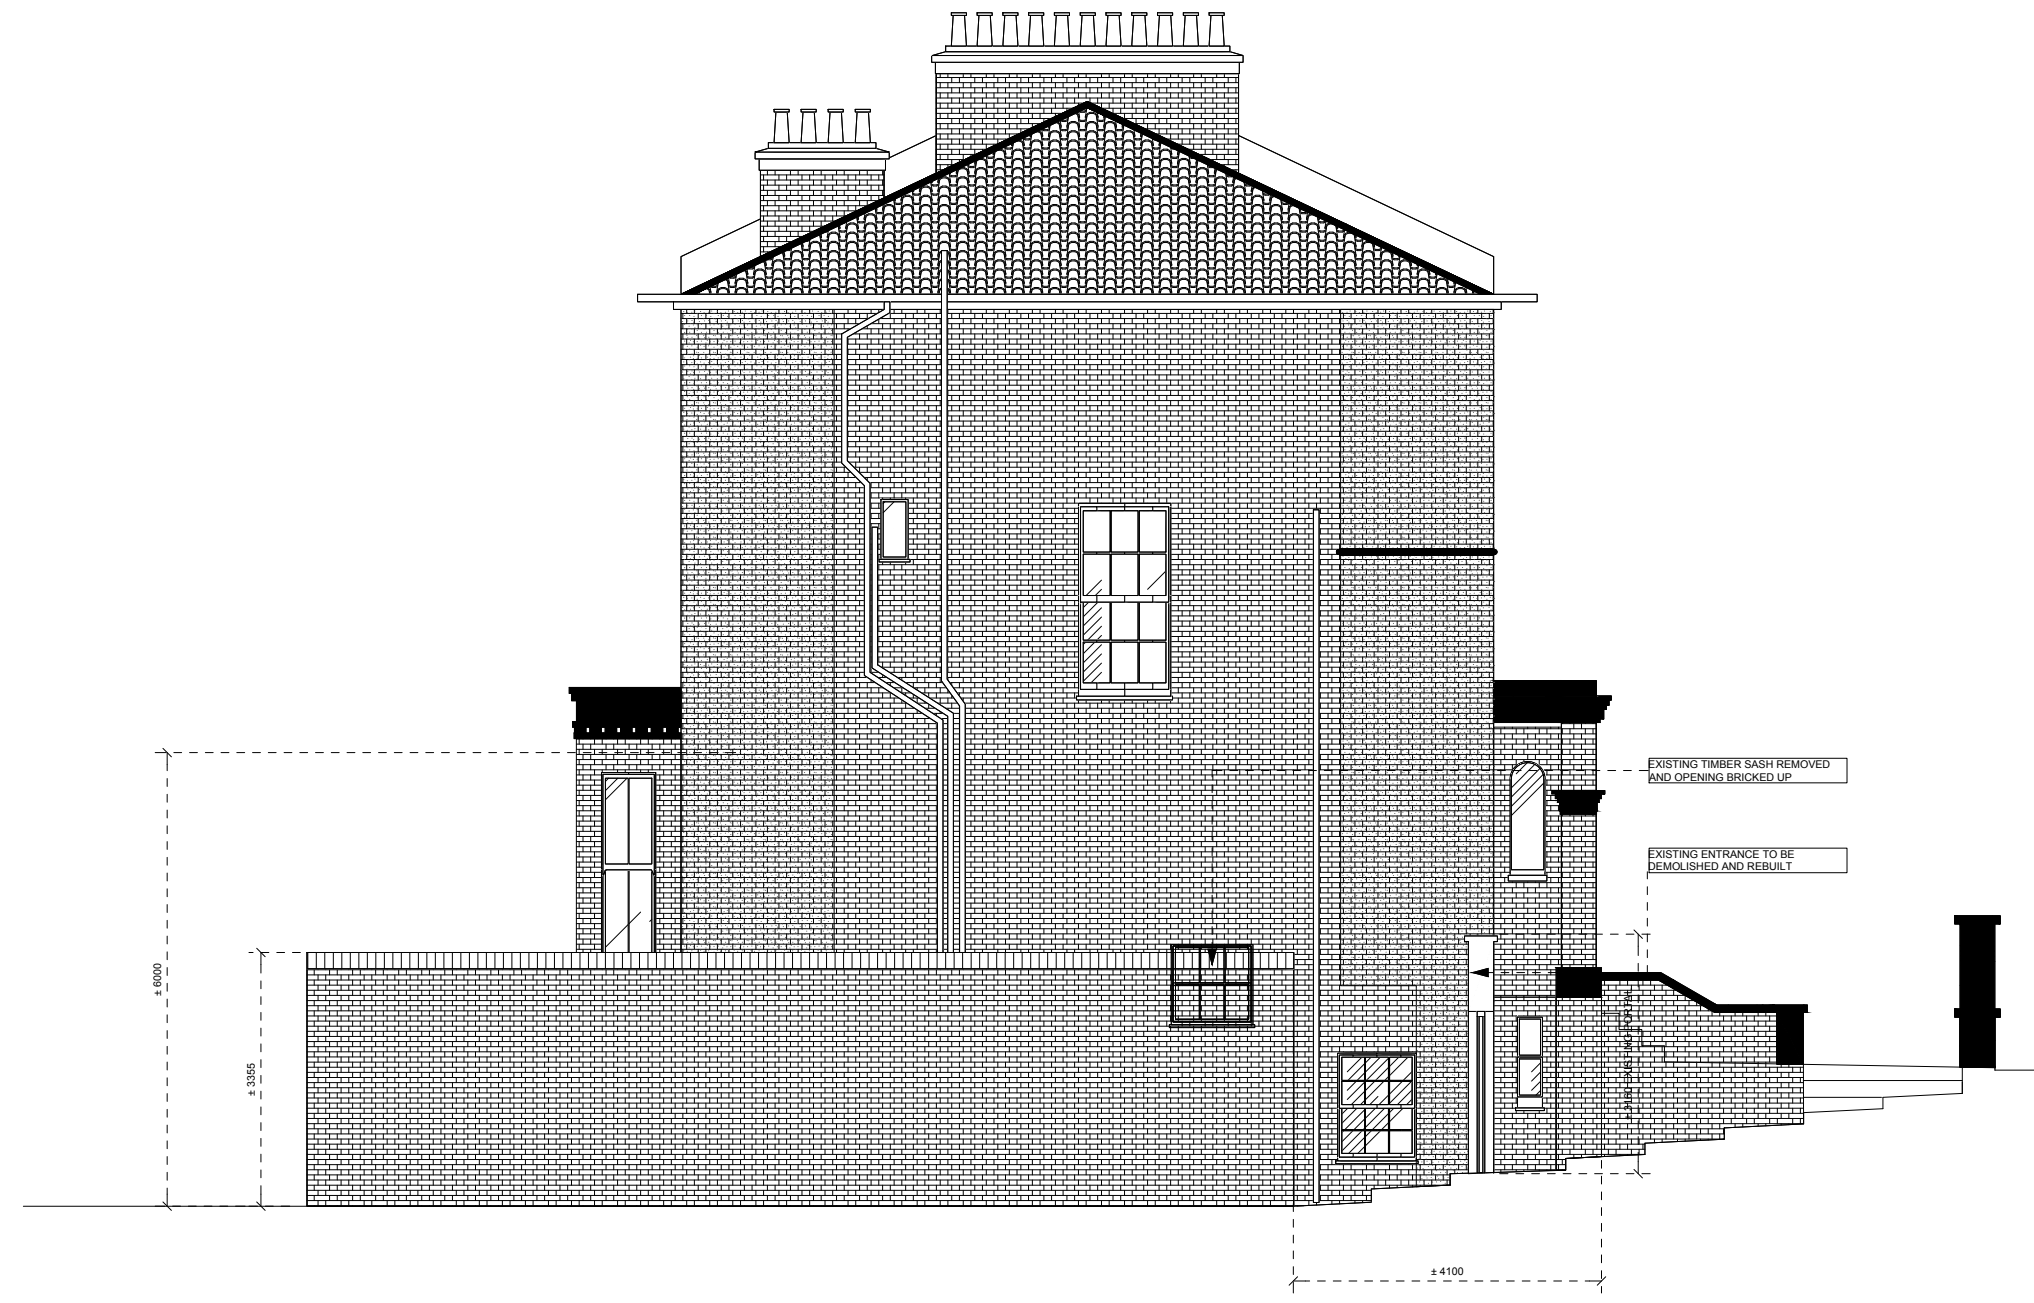

105 SIDE ELEVATION AS APPROVED

AS PREVIOUSLY APPROVED DRAWING
PLANNING REFERENCE: 2014/4359/P
DRAWING NO. 056_05B

Rev. Date By Notes

2nd Floor 145-157, St. John Street, London EC1V 4PY
M +44 (0) 77869 30494
E marco@prestige.eu.com
www.prestige.eu.com

Project: REDEVELOPMENT AND REFURBISHMENT OF
MASONETTE
Location: 111A KING HENRY'S ROAD, LONDON NW5 3GX

Scale@A1: 1:50 Date: 15.12.15
Status: EXISTING
Drawn: os Checked: mb

Job No.	Dwg. No.	Rev.	Dwg. Title
025	105	*	SIDE ELEVATION AS APPROVED

© PRESTIGE EXCLUSIVE LIFESTYLE LTD