
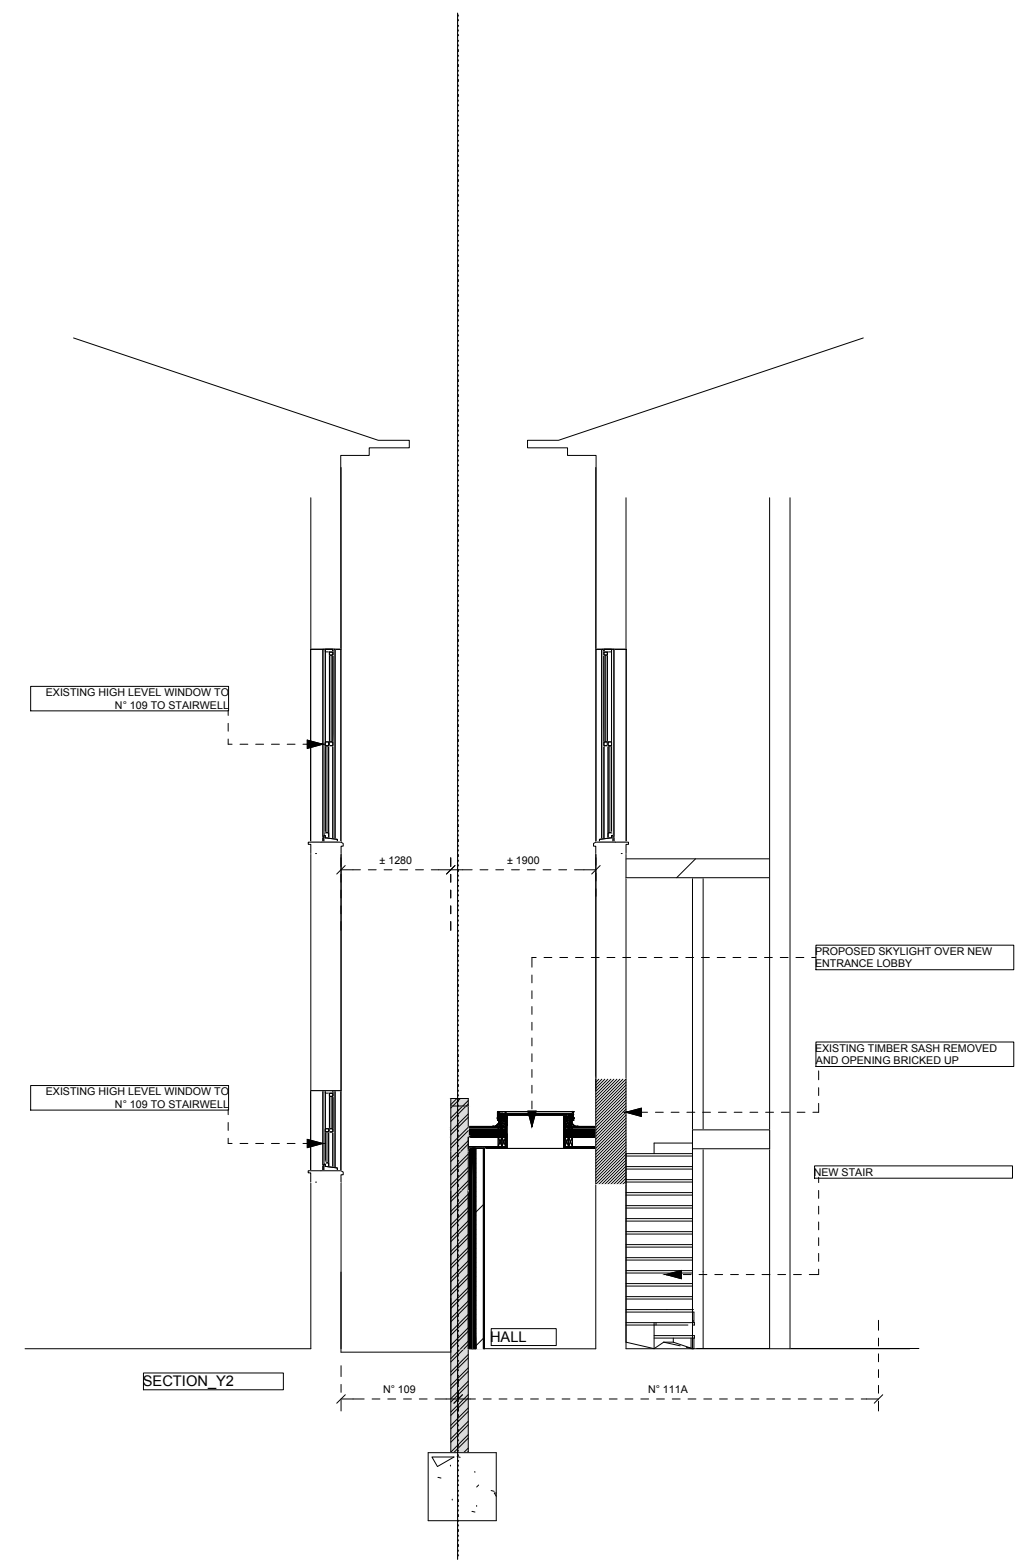


General Notes:  
 All dimensions and heights to be checked on site prior construction. Any discrepancies between site, drawing or specification to be reported to the architect immediately.  
 Do not scale drawings.  
 The setting out is the contractor's responsibility

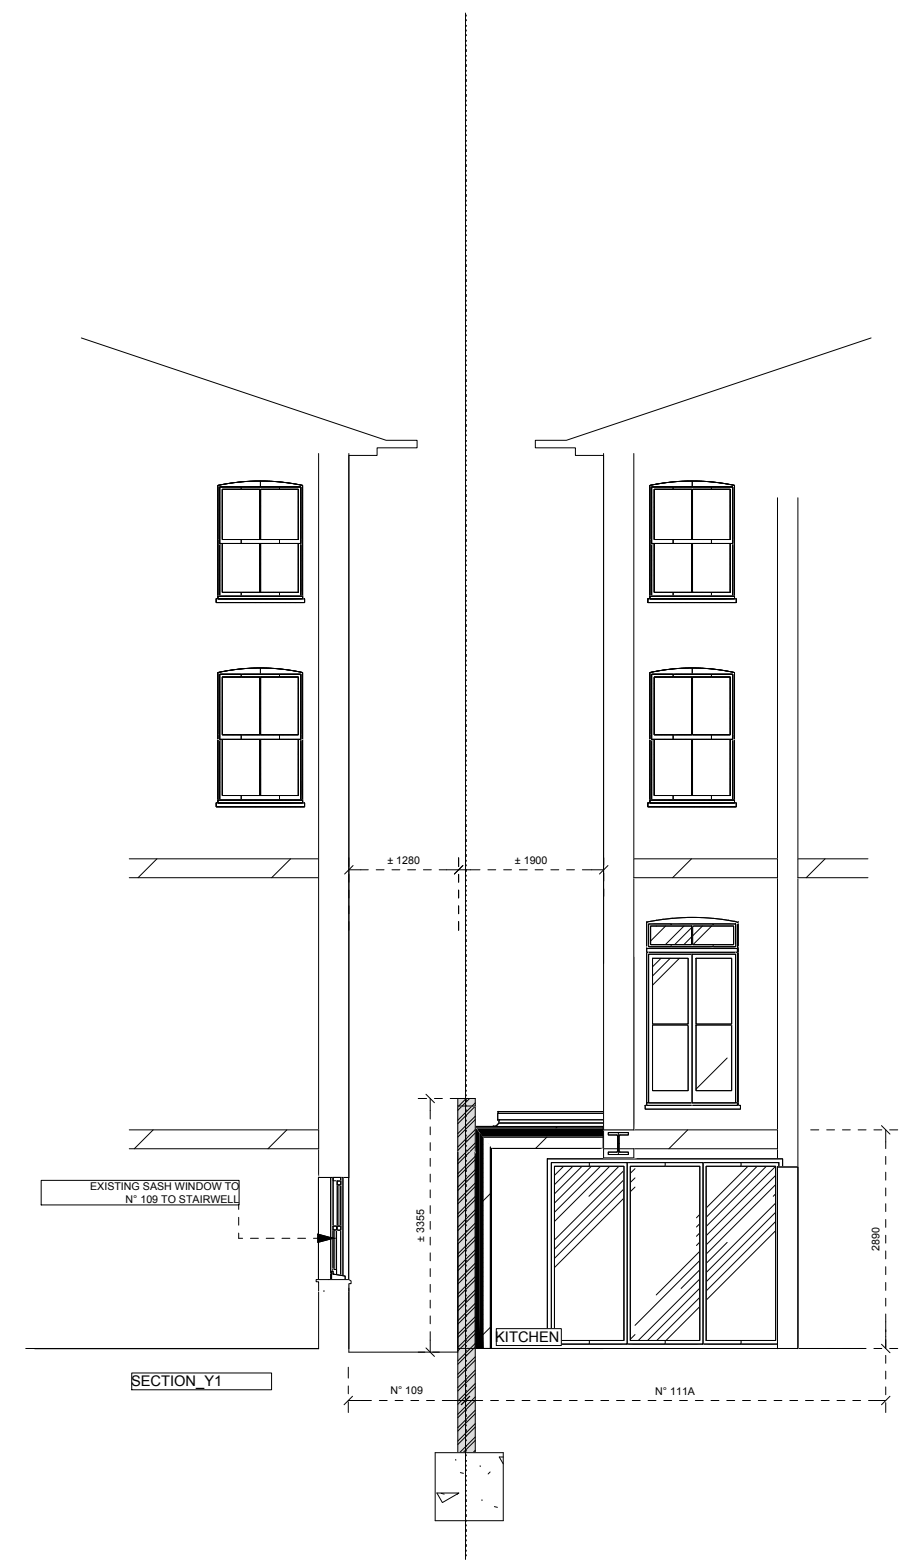

108 PARTIAL SECTIONS AS APPROVED

AS PREVIOUSLY APPROVED DRAWING  
 PLANNING REFERENCE: 2014/4359/P  
 DRAWING NO. 056\_08A

		2nd Floor 145-157, St. John Street, London EC1V 4PY M +44 (0) 77869 30494 E marco@prestige.eu.com www.prestige.eu.com
<b>Project:</b> REDEVELOPMENT AND REFURBISHMENT OF MASONETTE <b>Location:</b> 111A KING HENRY'S ROAD, LONDON NW5 3GX	<b>Scale@A1:</b> 1:50 <b>Date:</b> 15.12.15 <b>Status:</b> EXISTING <b>Drawn:</b> os <b>Checked:</b> mb	<b>Job No.:</b> 025 <b>Dwg. No.:</b> 108 <b>Rev.:</b> * <b>Dwg. Title:</b> PARTIAL SECTIONS AS APPROVED

© PRESTIGE EXCLUSIVE LIFESTYLE LTD