


METRES  
1:25 @ A1  
1:50 @ A3

Indicative North

**NOTE:**  
ALL WINDOWS TO BE FITTED WITH CONSERVATION DOUBLE GLAZING

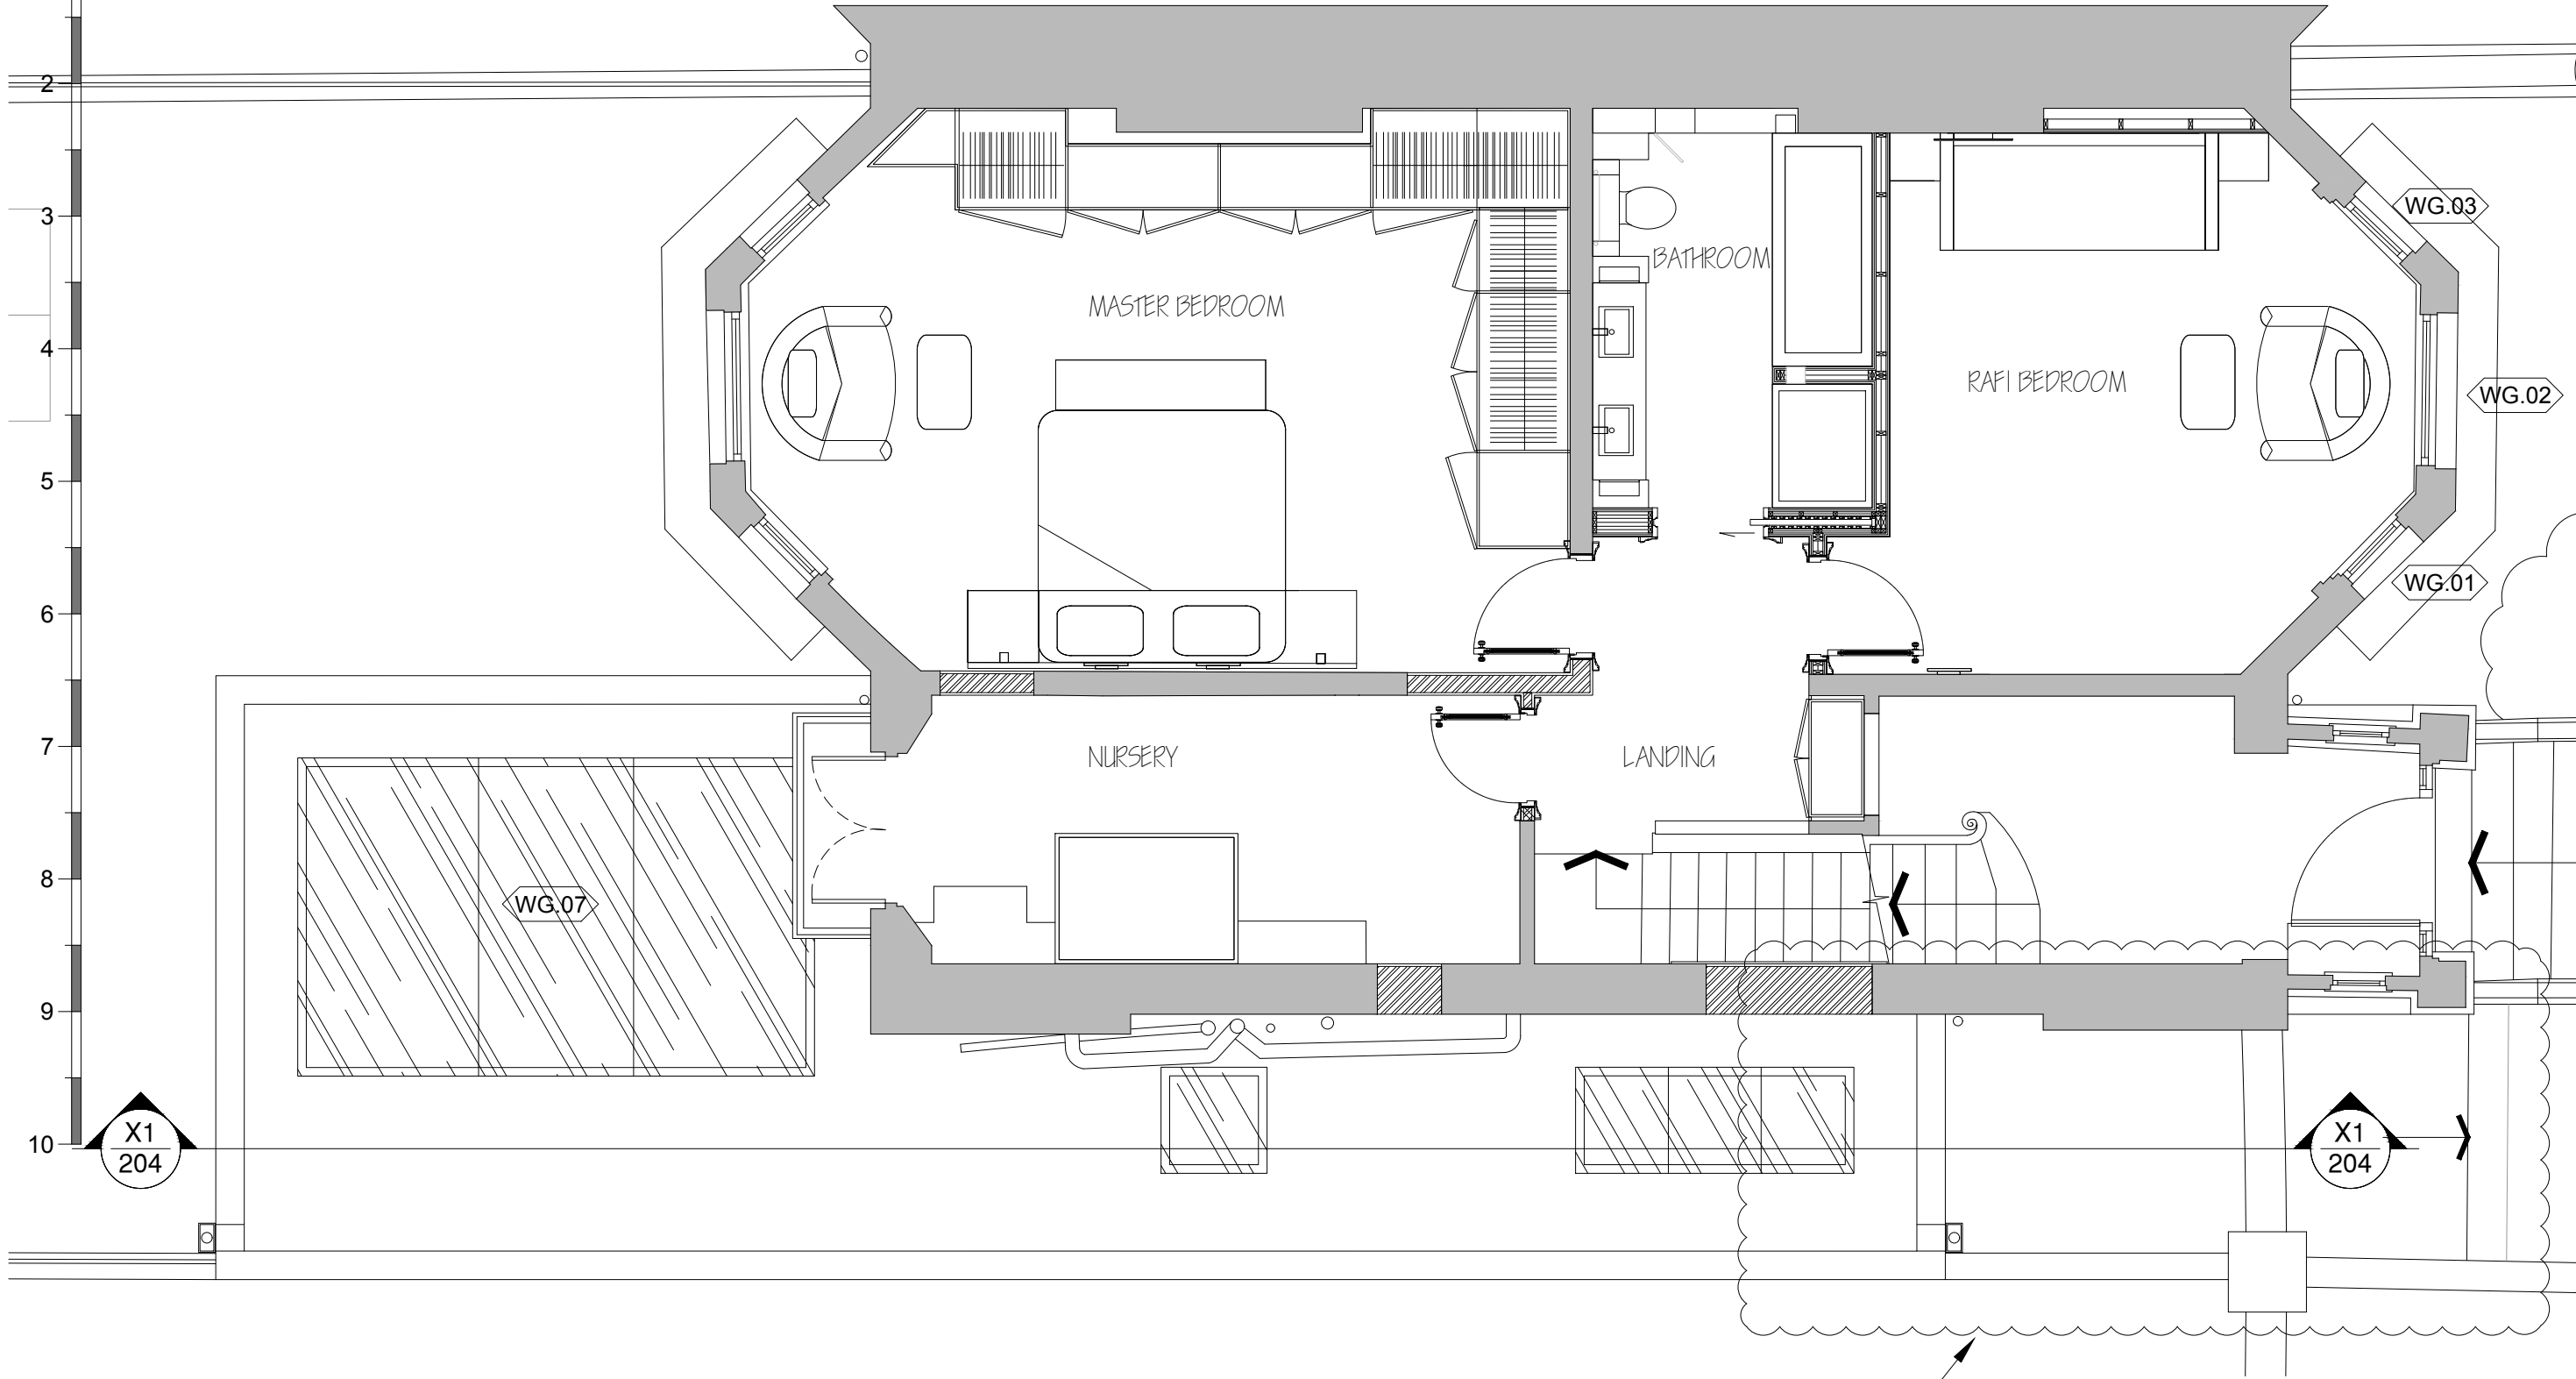

General Notes:  
All dimensions and heights to be checked on site prior to construction. Any discrepancies between site, drawing or specification to be reported to the architect immediately.  
Do not scale drawings.  
The setting out is the contractor's responsibility

Project: REDEVELOPMENT AND REFURBISHMENT OF MAISONNETTE  
Location: 1.11A KING HENRY'S ST, LONDON NW3 3QX  
Scale@A1: 1:25 Date: 15.12.15  
Status: PLANNING  
Job No. 025  
Dwg. No. 202  
Rev. p\*  
Drawn: DS  
Checked: MB

LOWER GROUND FLOOR  
ENTRANCE TO BE RETAINED  
AS EXISTING