



206 STUDIO PLAN AS PROPOSED

NOTE:
ALL WINDOWS TO BE FITTED WITH CONSERVATION DOUBLE GLAZING

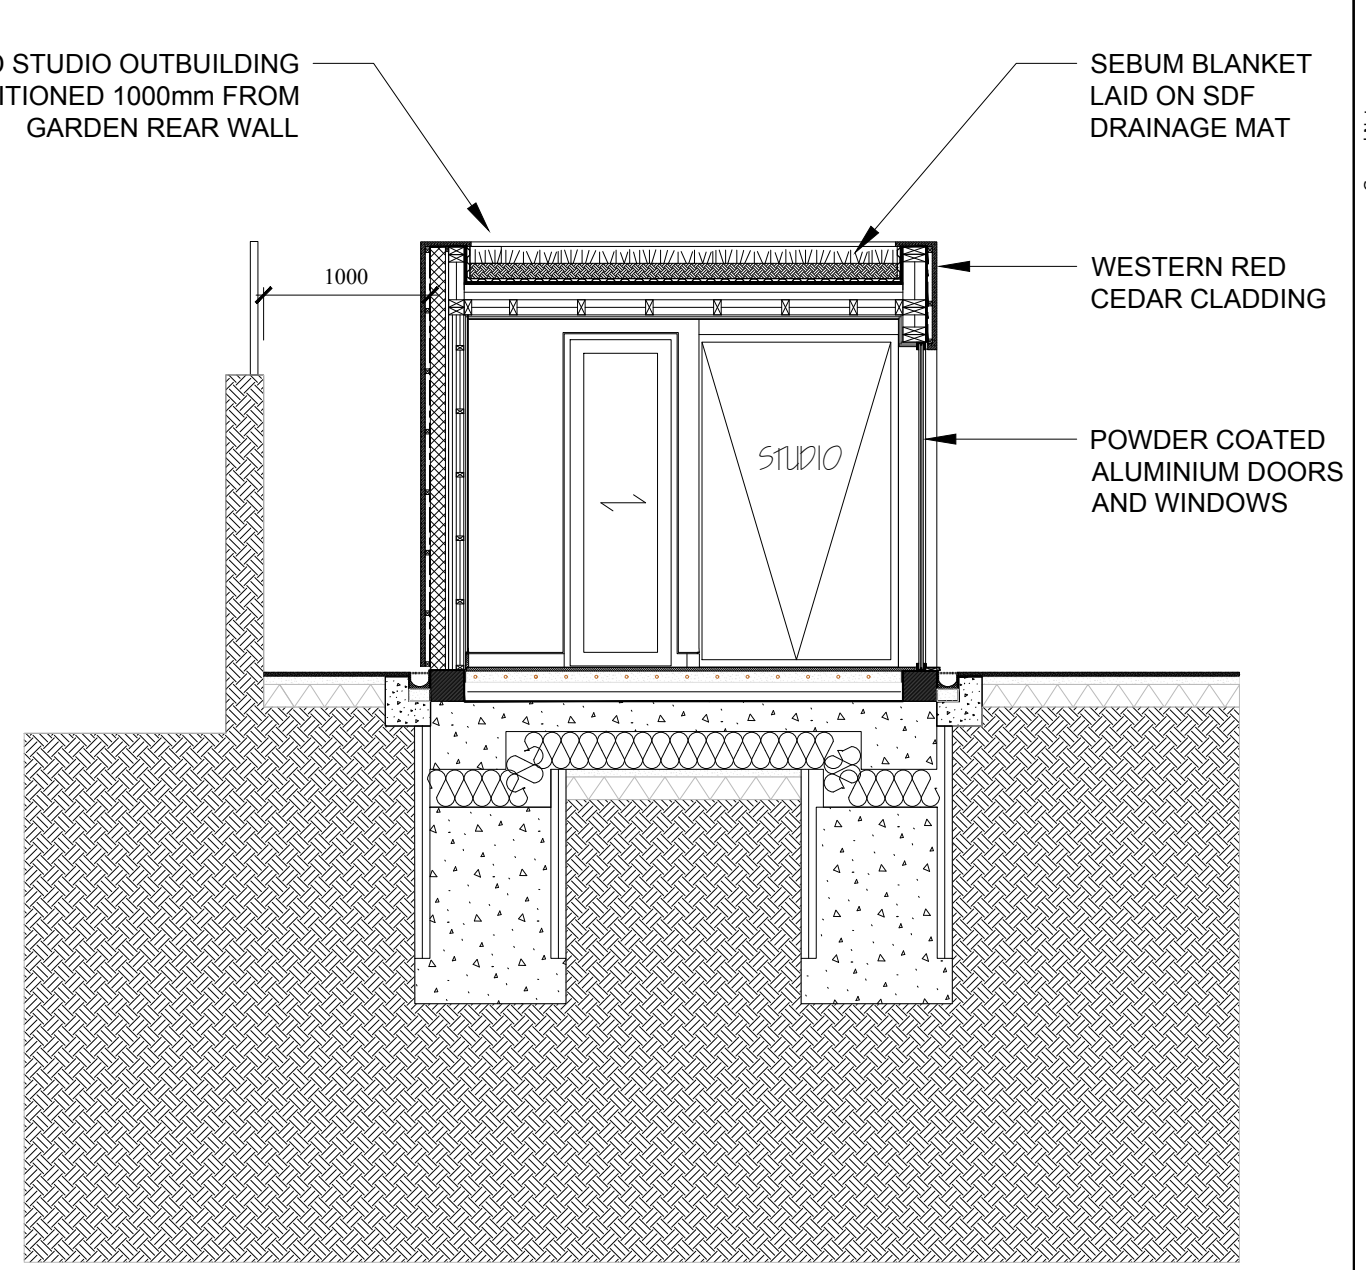

206 STUDIO SECTION X2 AS PROPOSED

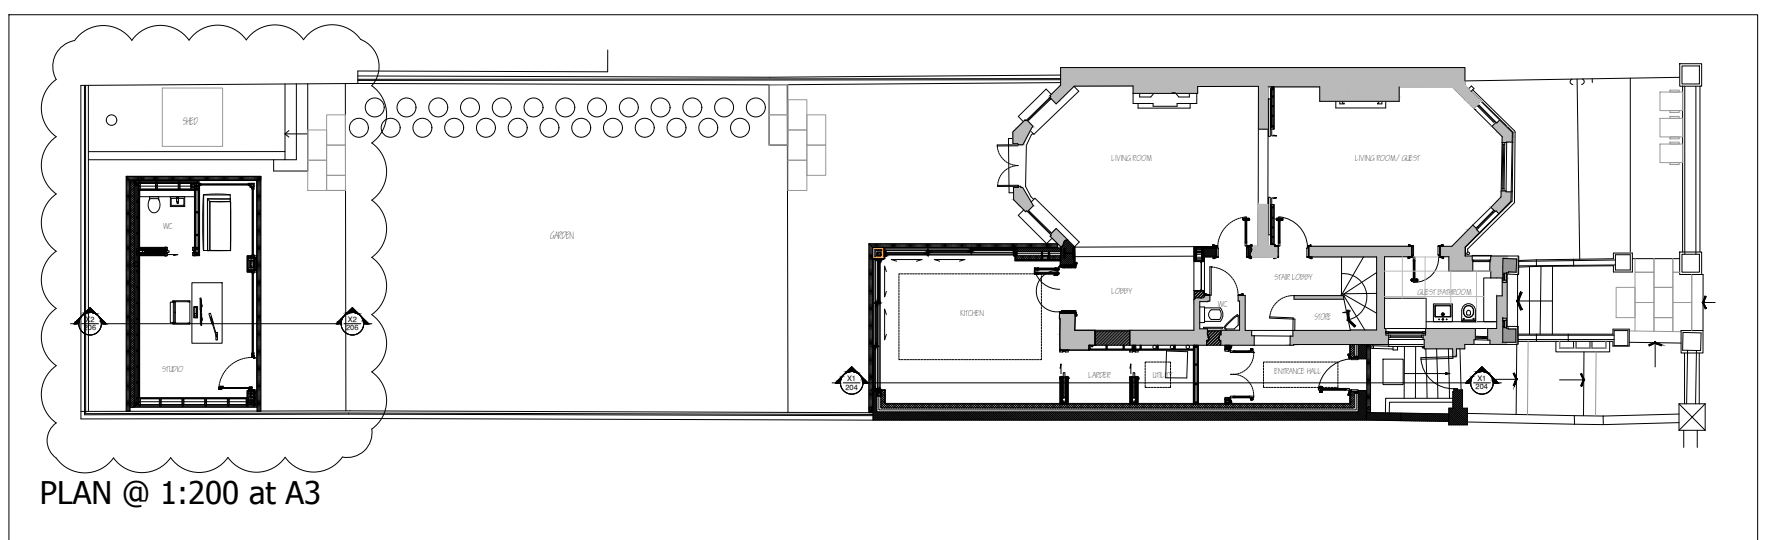

PLAN @ 1:200 at A3

General Notes:
All dimensions and heights to be checked on site prior to construction. Any discrepancies between site, drawing or specification to be reported to the architect immediately.
Do not scale drawings.
The setting out is the contractor's responsibility.

Project: REDEVELOPMENT AND REFURBISHMENT OF MAISONNETTE
Location: 1.11A KING HENRY'S ST, LONDON NW3 3QX

Scale@A1: 1:25 Date: 15.12.15
Status: PLANNING
Drawn: DS Checked: MB

Job No. 025
Dwg. No. 206
Rev. No. p* AS PROPOSED

2nd Floor: 145-157, St. John Street, London EC1V 4PY
M +44 (0) 7789 30994
E info@prestige-architects.com
www.prestige-architects.com

PRESTIGE Architects Ltd