


A	20.15.09.20	Planning Drawings Created
B	20.15.06.28	Drawing updated in line with clients comments.
C	20.15.09.29	Minor amendments for Planning Application
D	20.15.10.05	Title block amended
E	20.15.01.14	First Floor Extended and window added

EXISTING

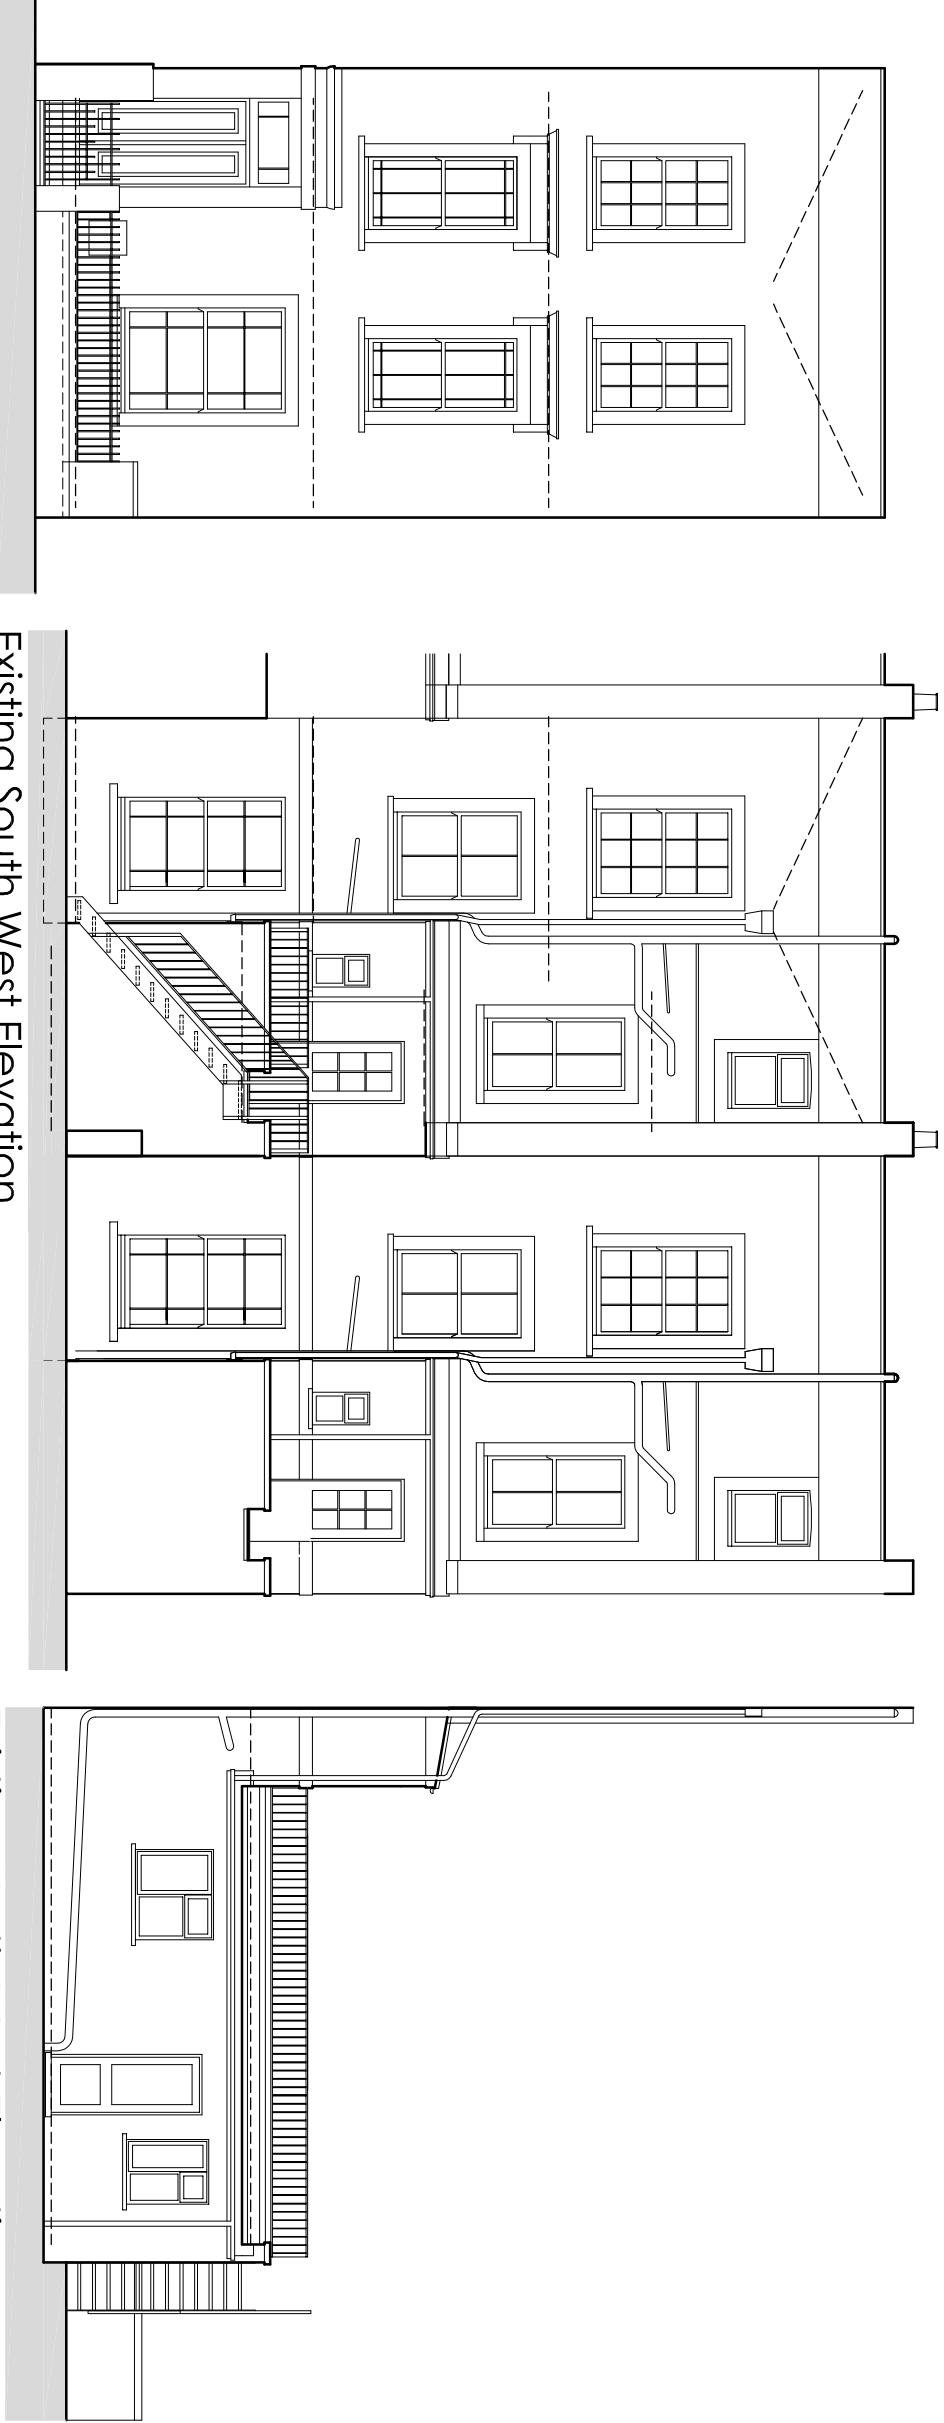


Existing North East Elevation

Existing South West Elevation
in Context with Neighbour




Existing North West Elevation


PROPOSED

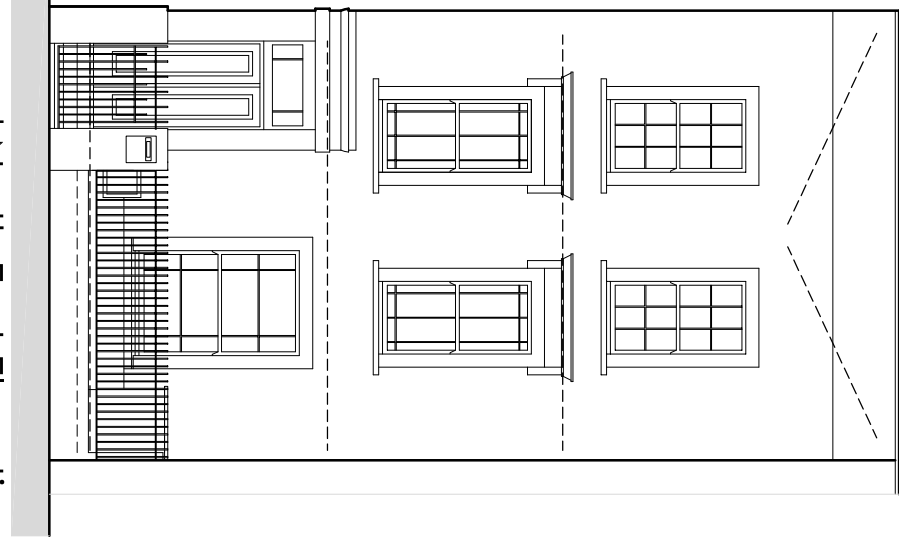


Proposed North East Elevation

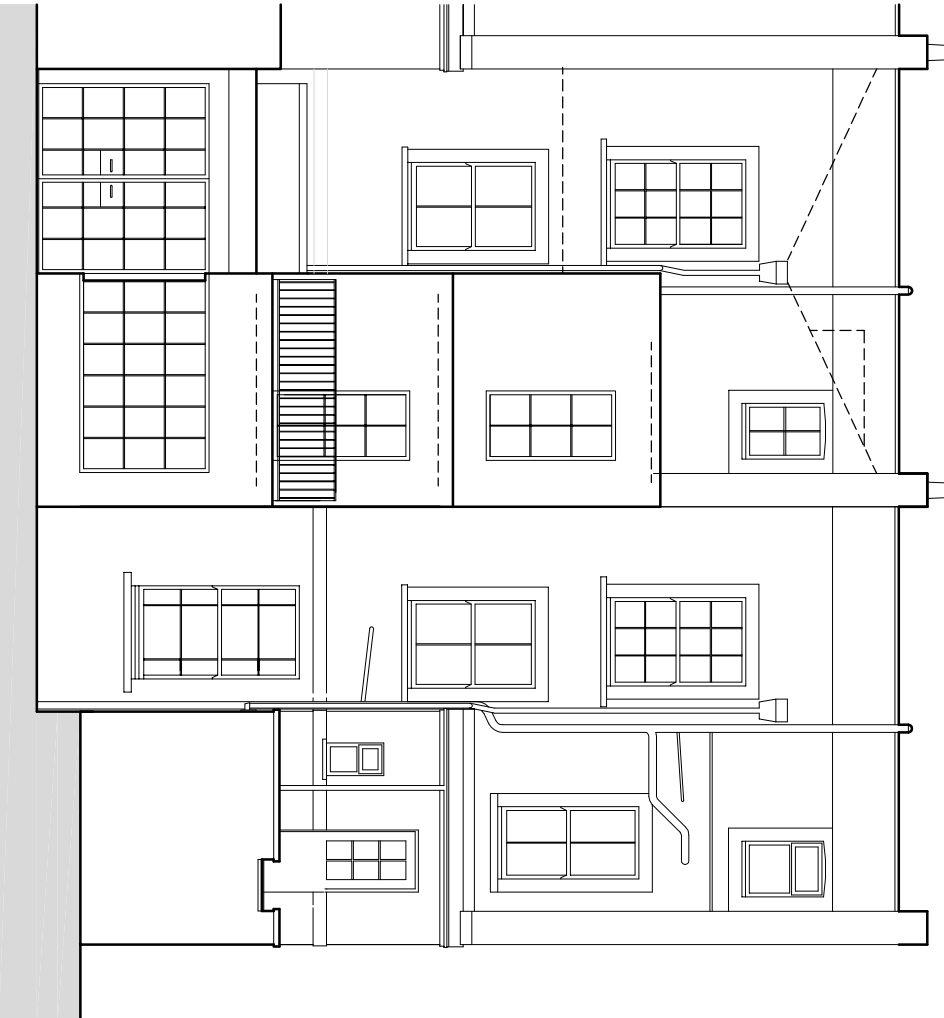


Proposed South West Elevation
in context with Neighbour

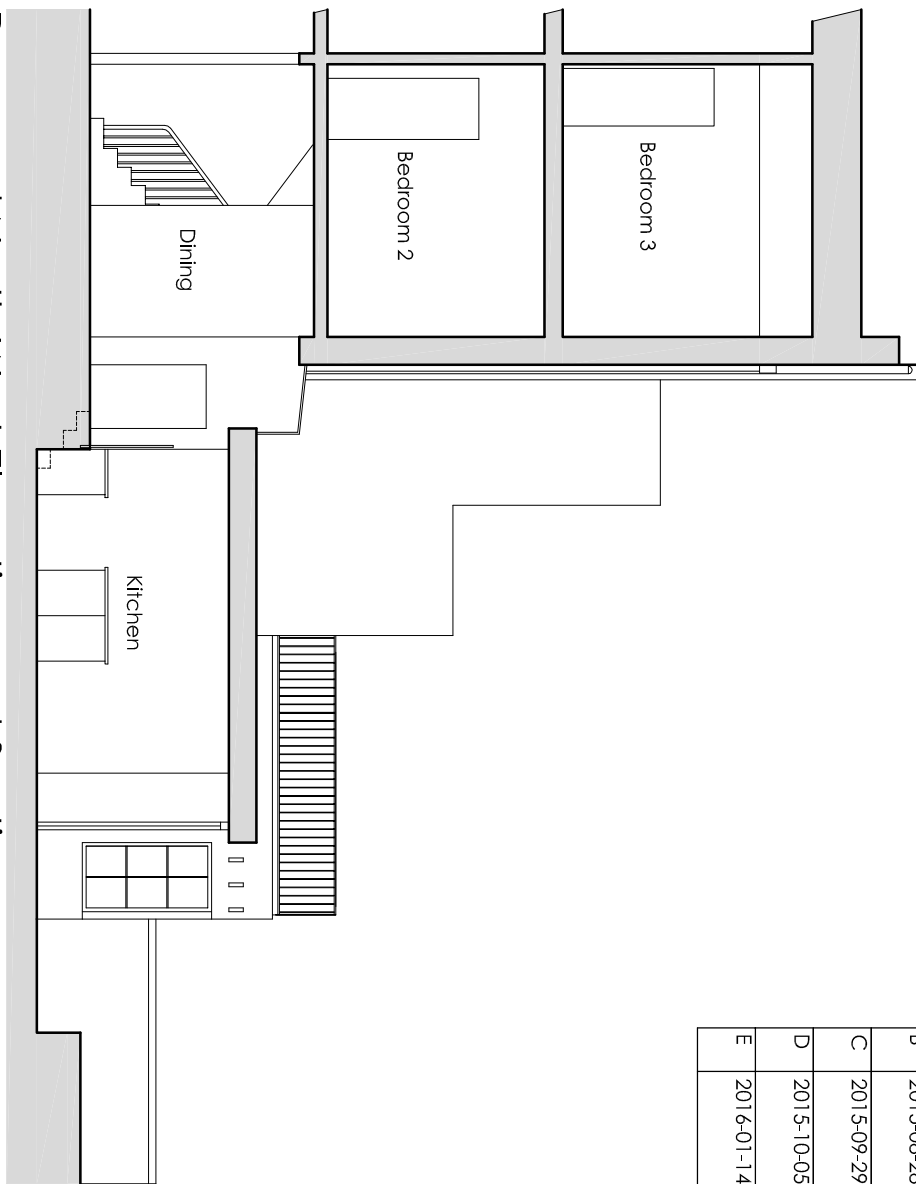


Proposed North West Elevation and Section

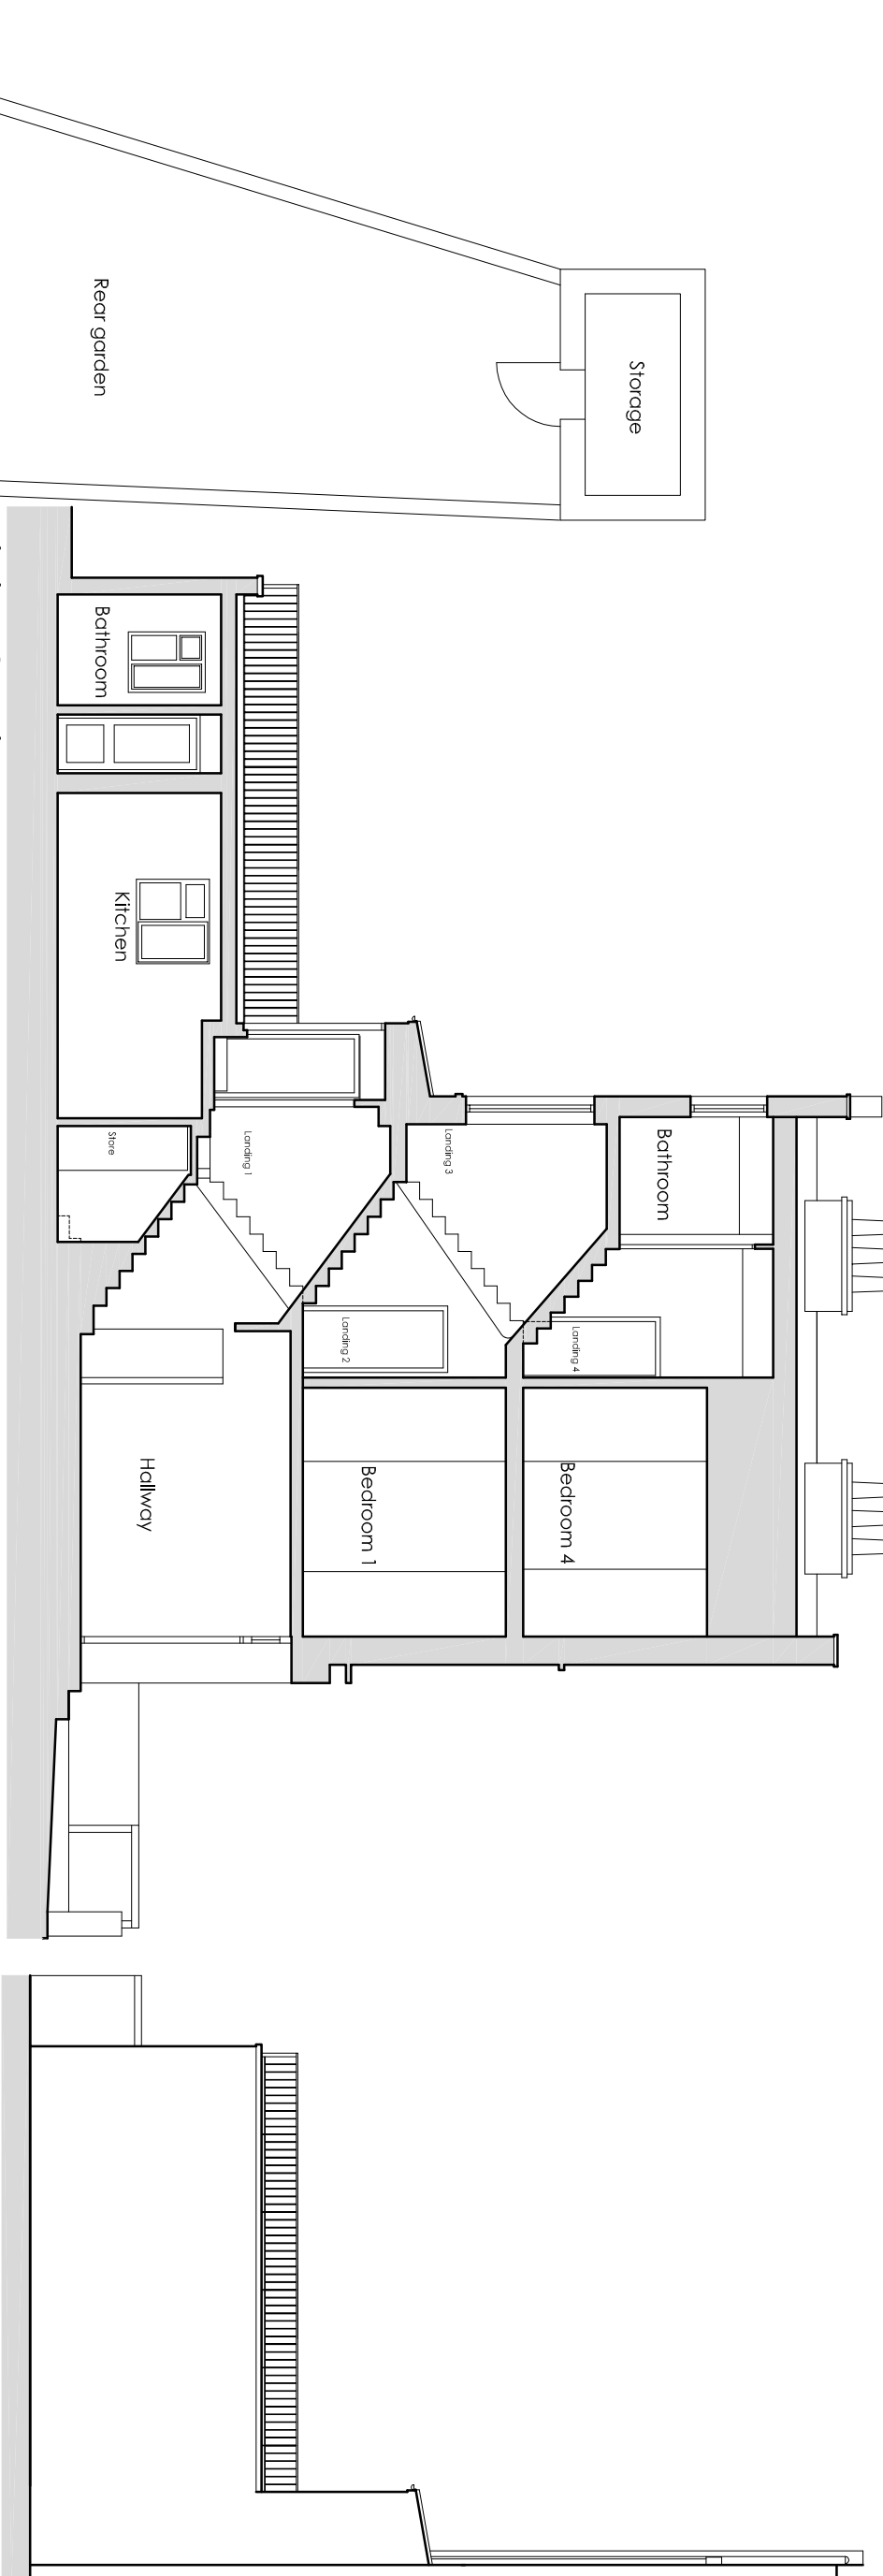


Existing Section A-A

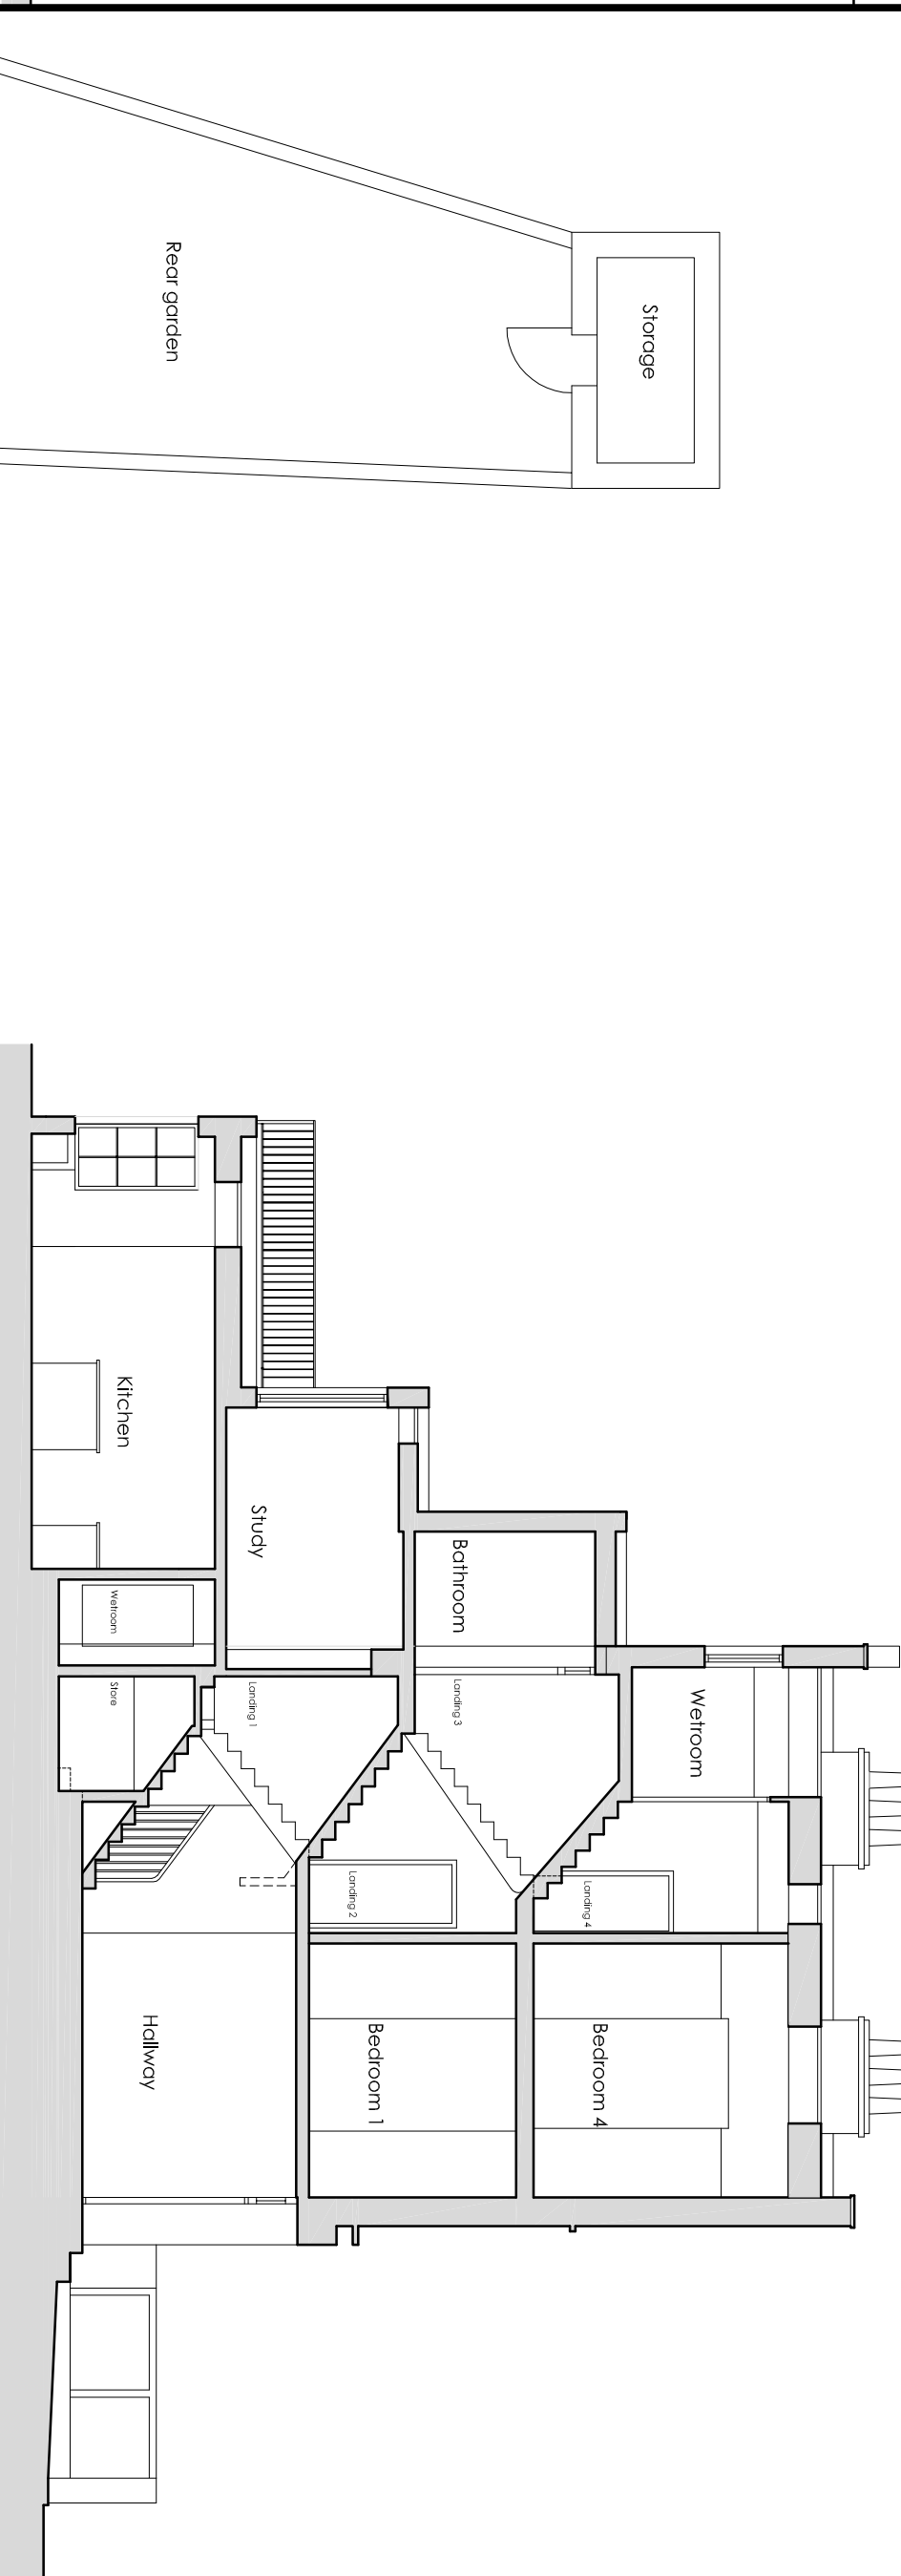


Proposed Section A-A

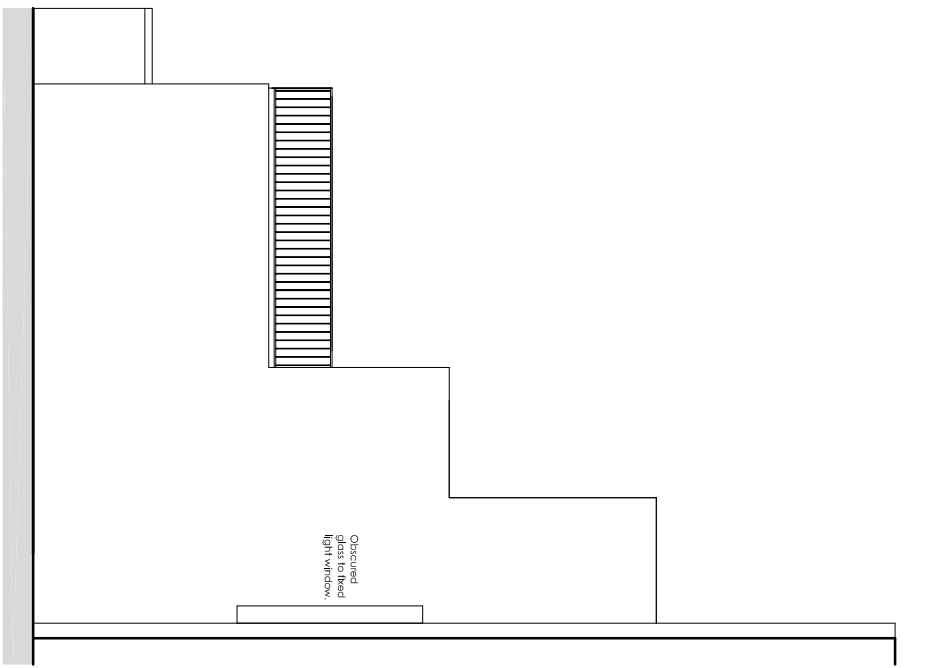


Proposed South East Elevation

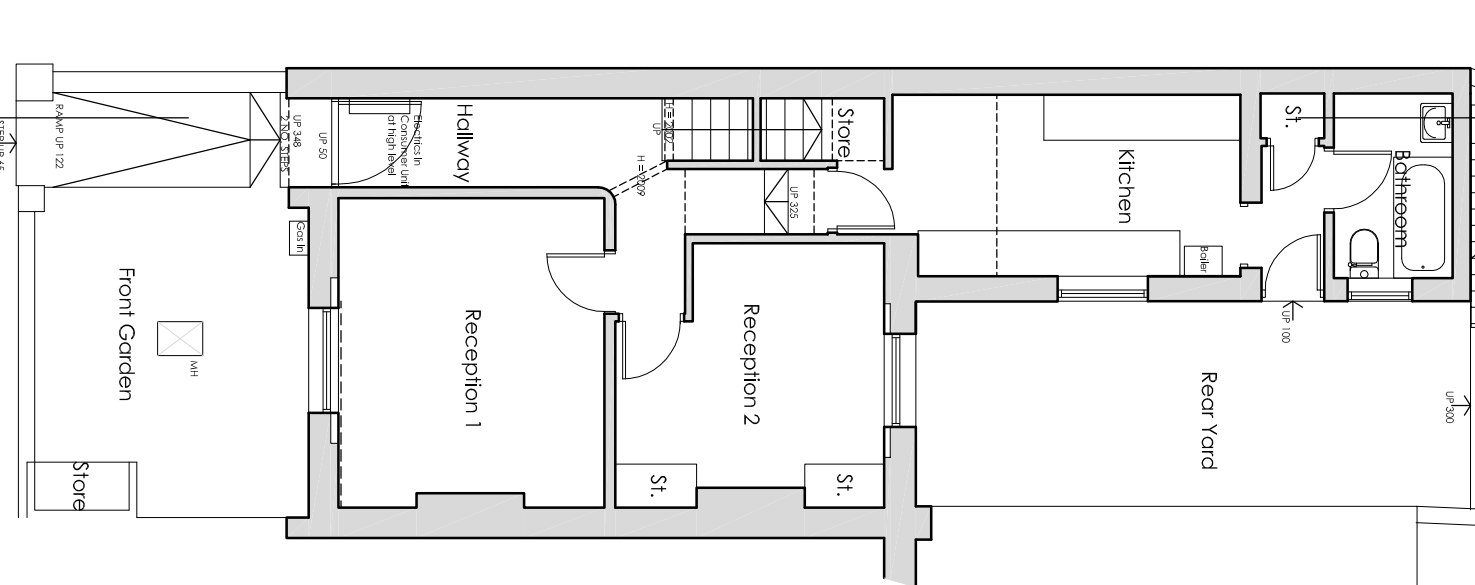


Existing Ground Floor and Site Plan

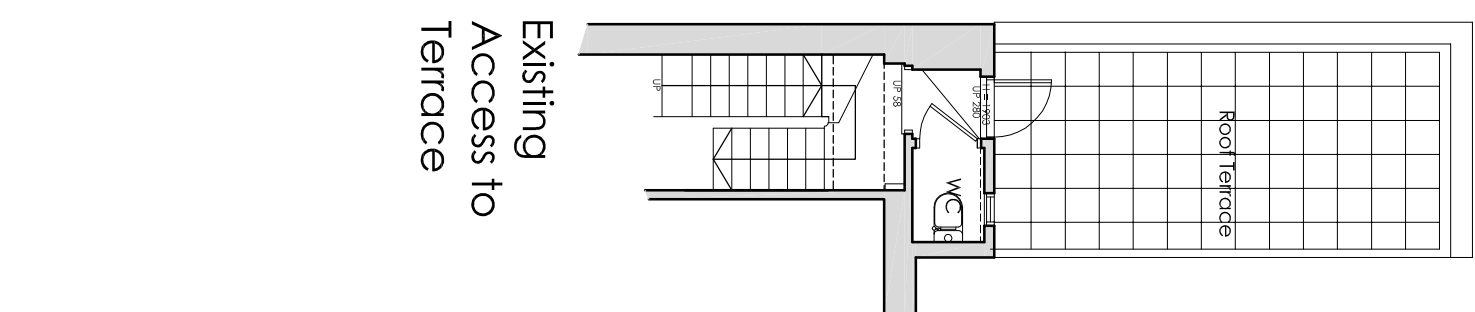


Existing First Floor Plan

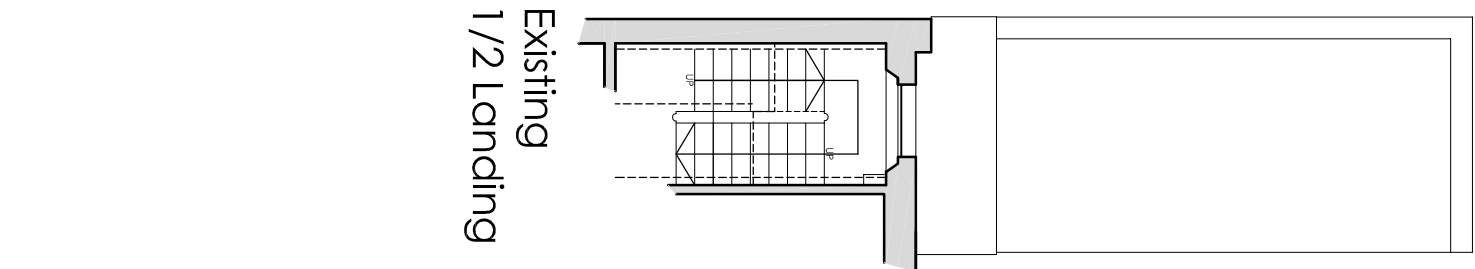


Existing 1/2 Landing

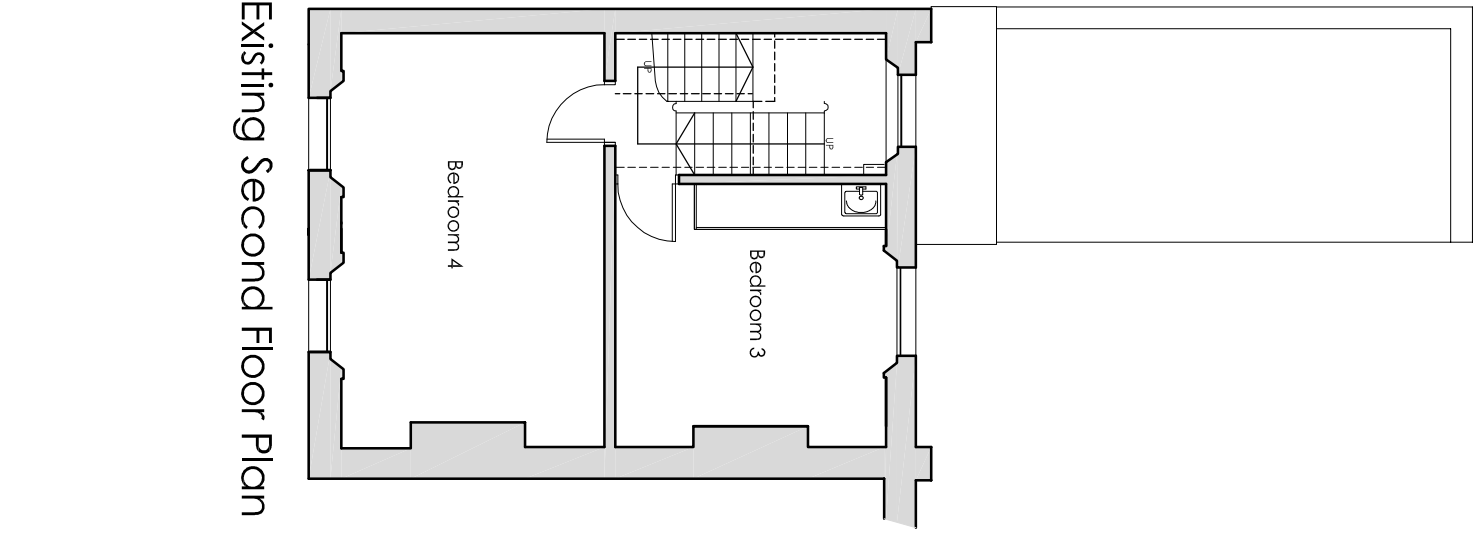


Existing Second Floor Plan

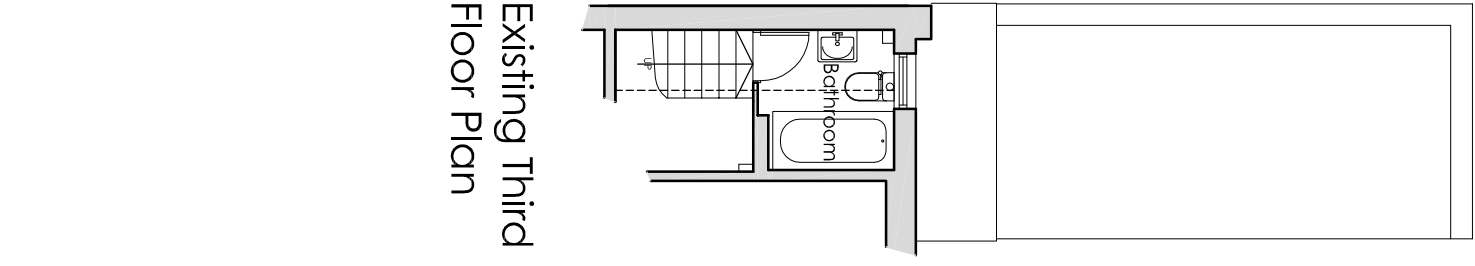


Existing Third Floor Plan

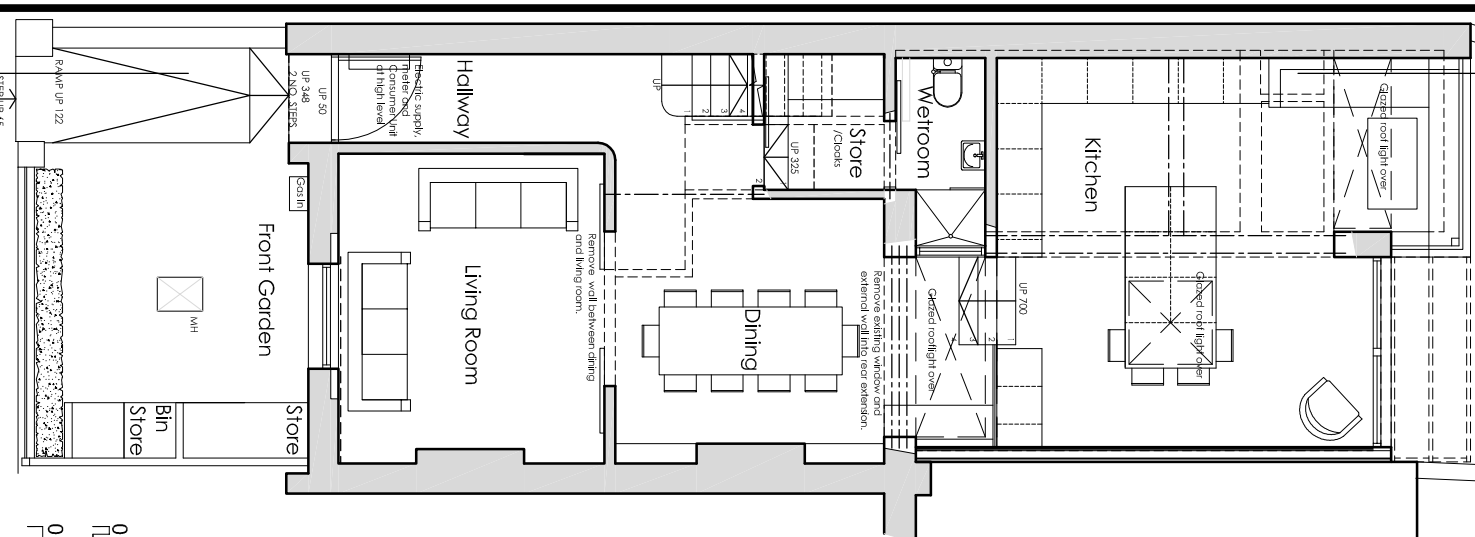


Proposed Ground Floor and Site Plan

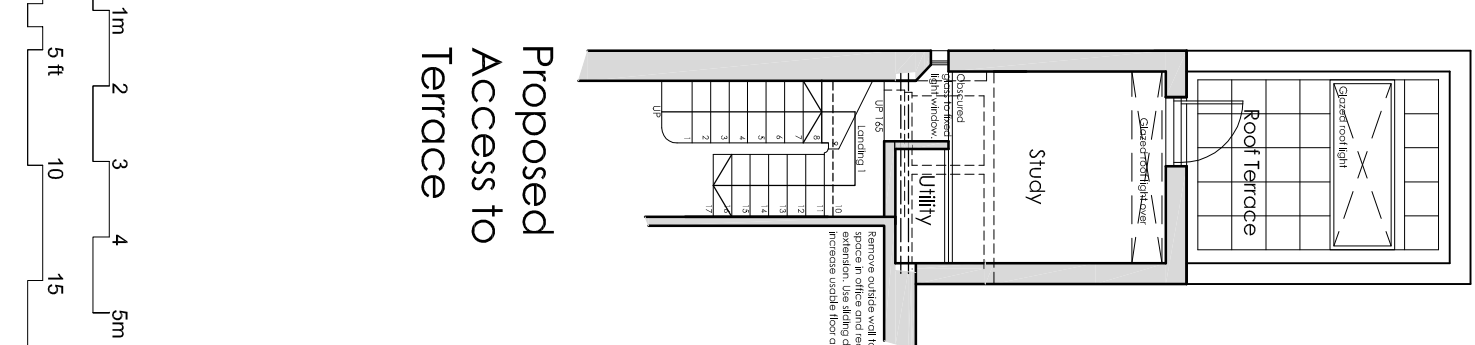


Proposed First Floor Plan

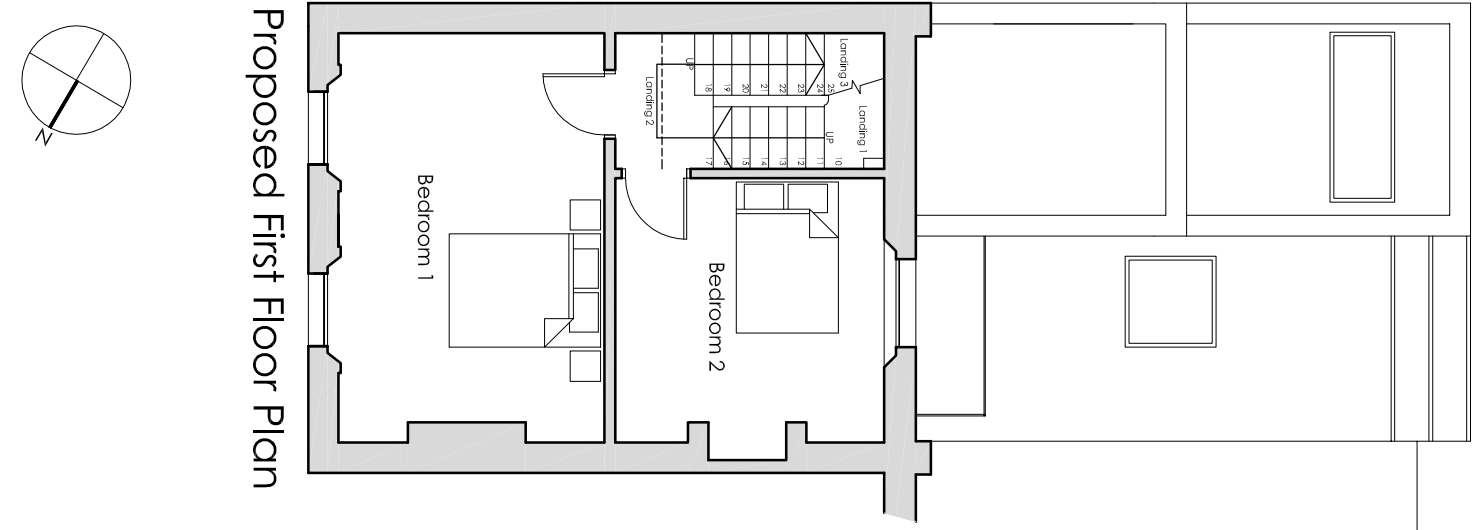


Proposed 1/2 Landing Access to Bathroom

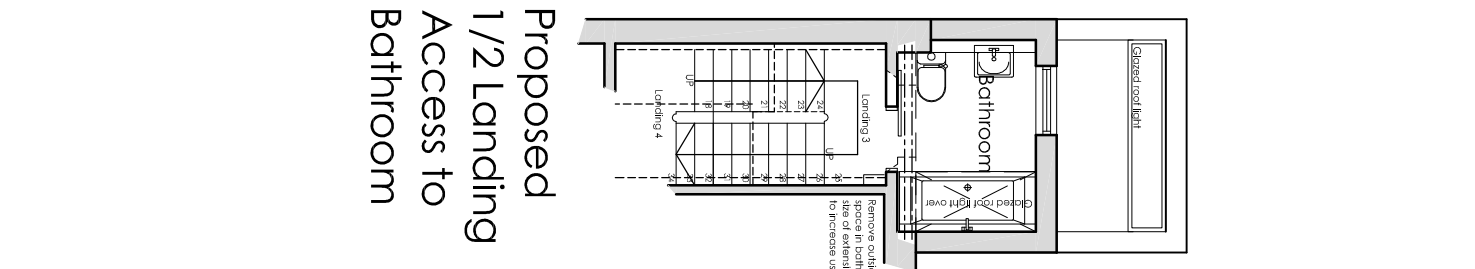

Proposed Second Floor Plan

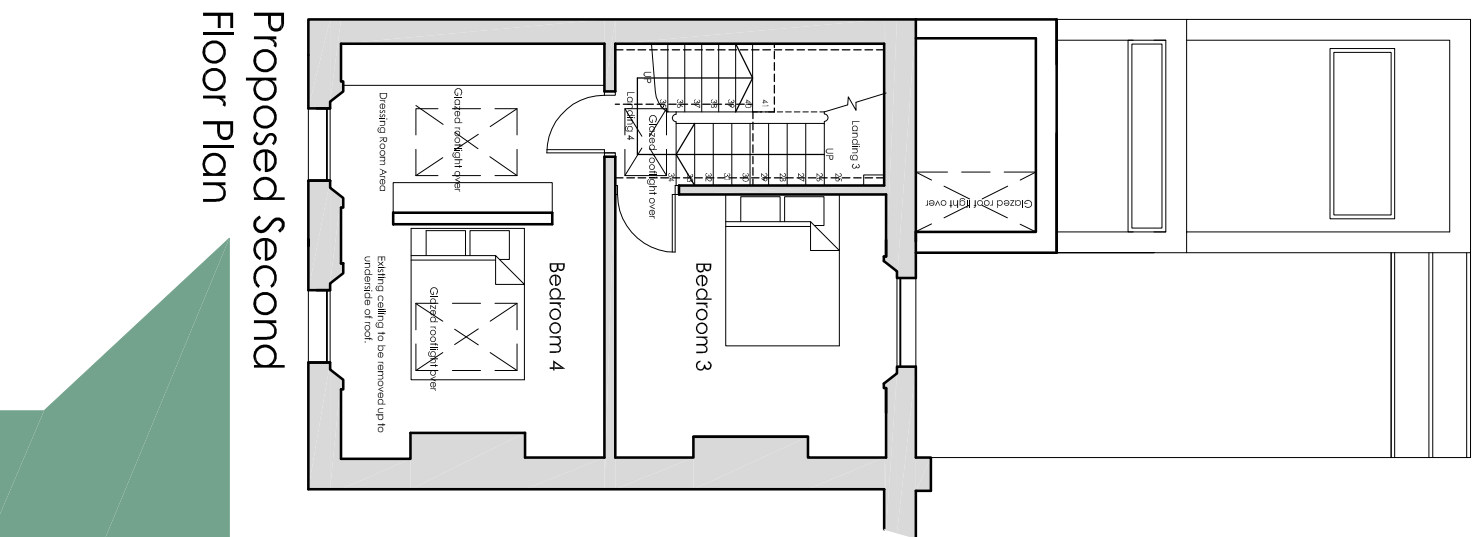

Proposed Third Floor Plan

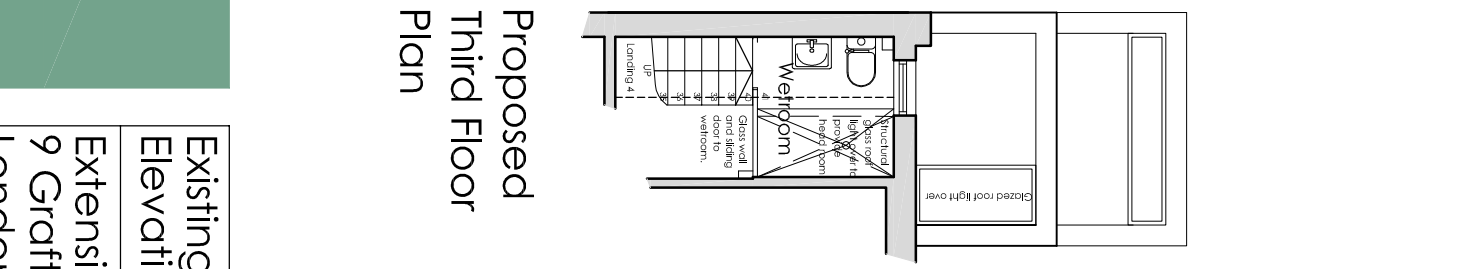

Proposed Roof Plan