


SECTION B-B SECTION A-A

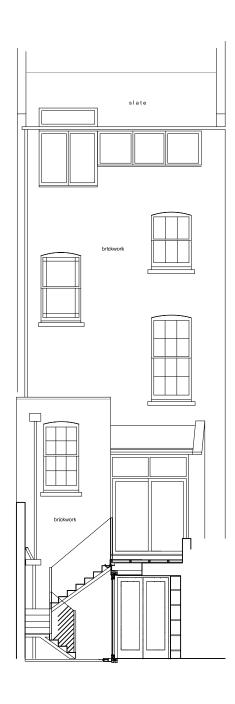

General Notes 1. This drawing is copyright C Scale 1:100 PLANNING Revisions Project 10 Chamberlain Street NW18XB **Alterations** Mr & Mrs McSpadden Drawing Sections - As Existing Scale Date 1:100 @ A3 January 2016 EASTABROOK ARCHITECTS

Kent House Sheep Street Stow-on-the -Wold Gloucestershire GL54 1HQ -RIBA ⊯ Phone: 01451 830541 enquiries@eastabrookarchitects.co.uk

www.eastabrookarchitects.co.uk

Drawing number 1206/P03

206 Master Planning printed on 15 Jan 2016 at 10:10:39