


NOTE : NO EXTERNAL CHANGES PROPOSED

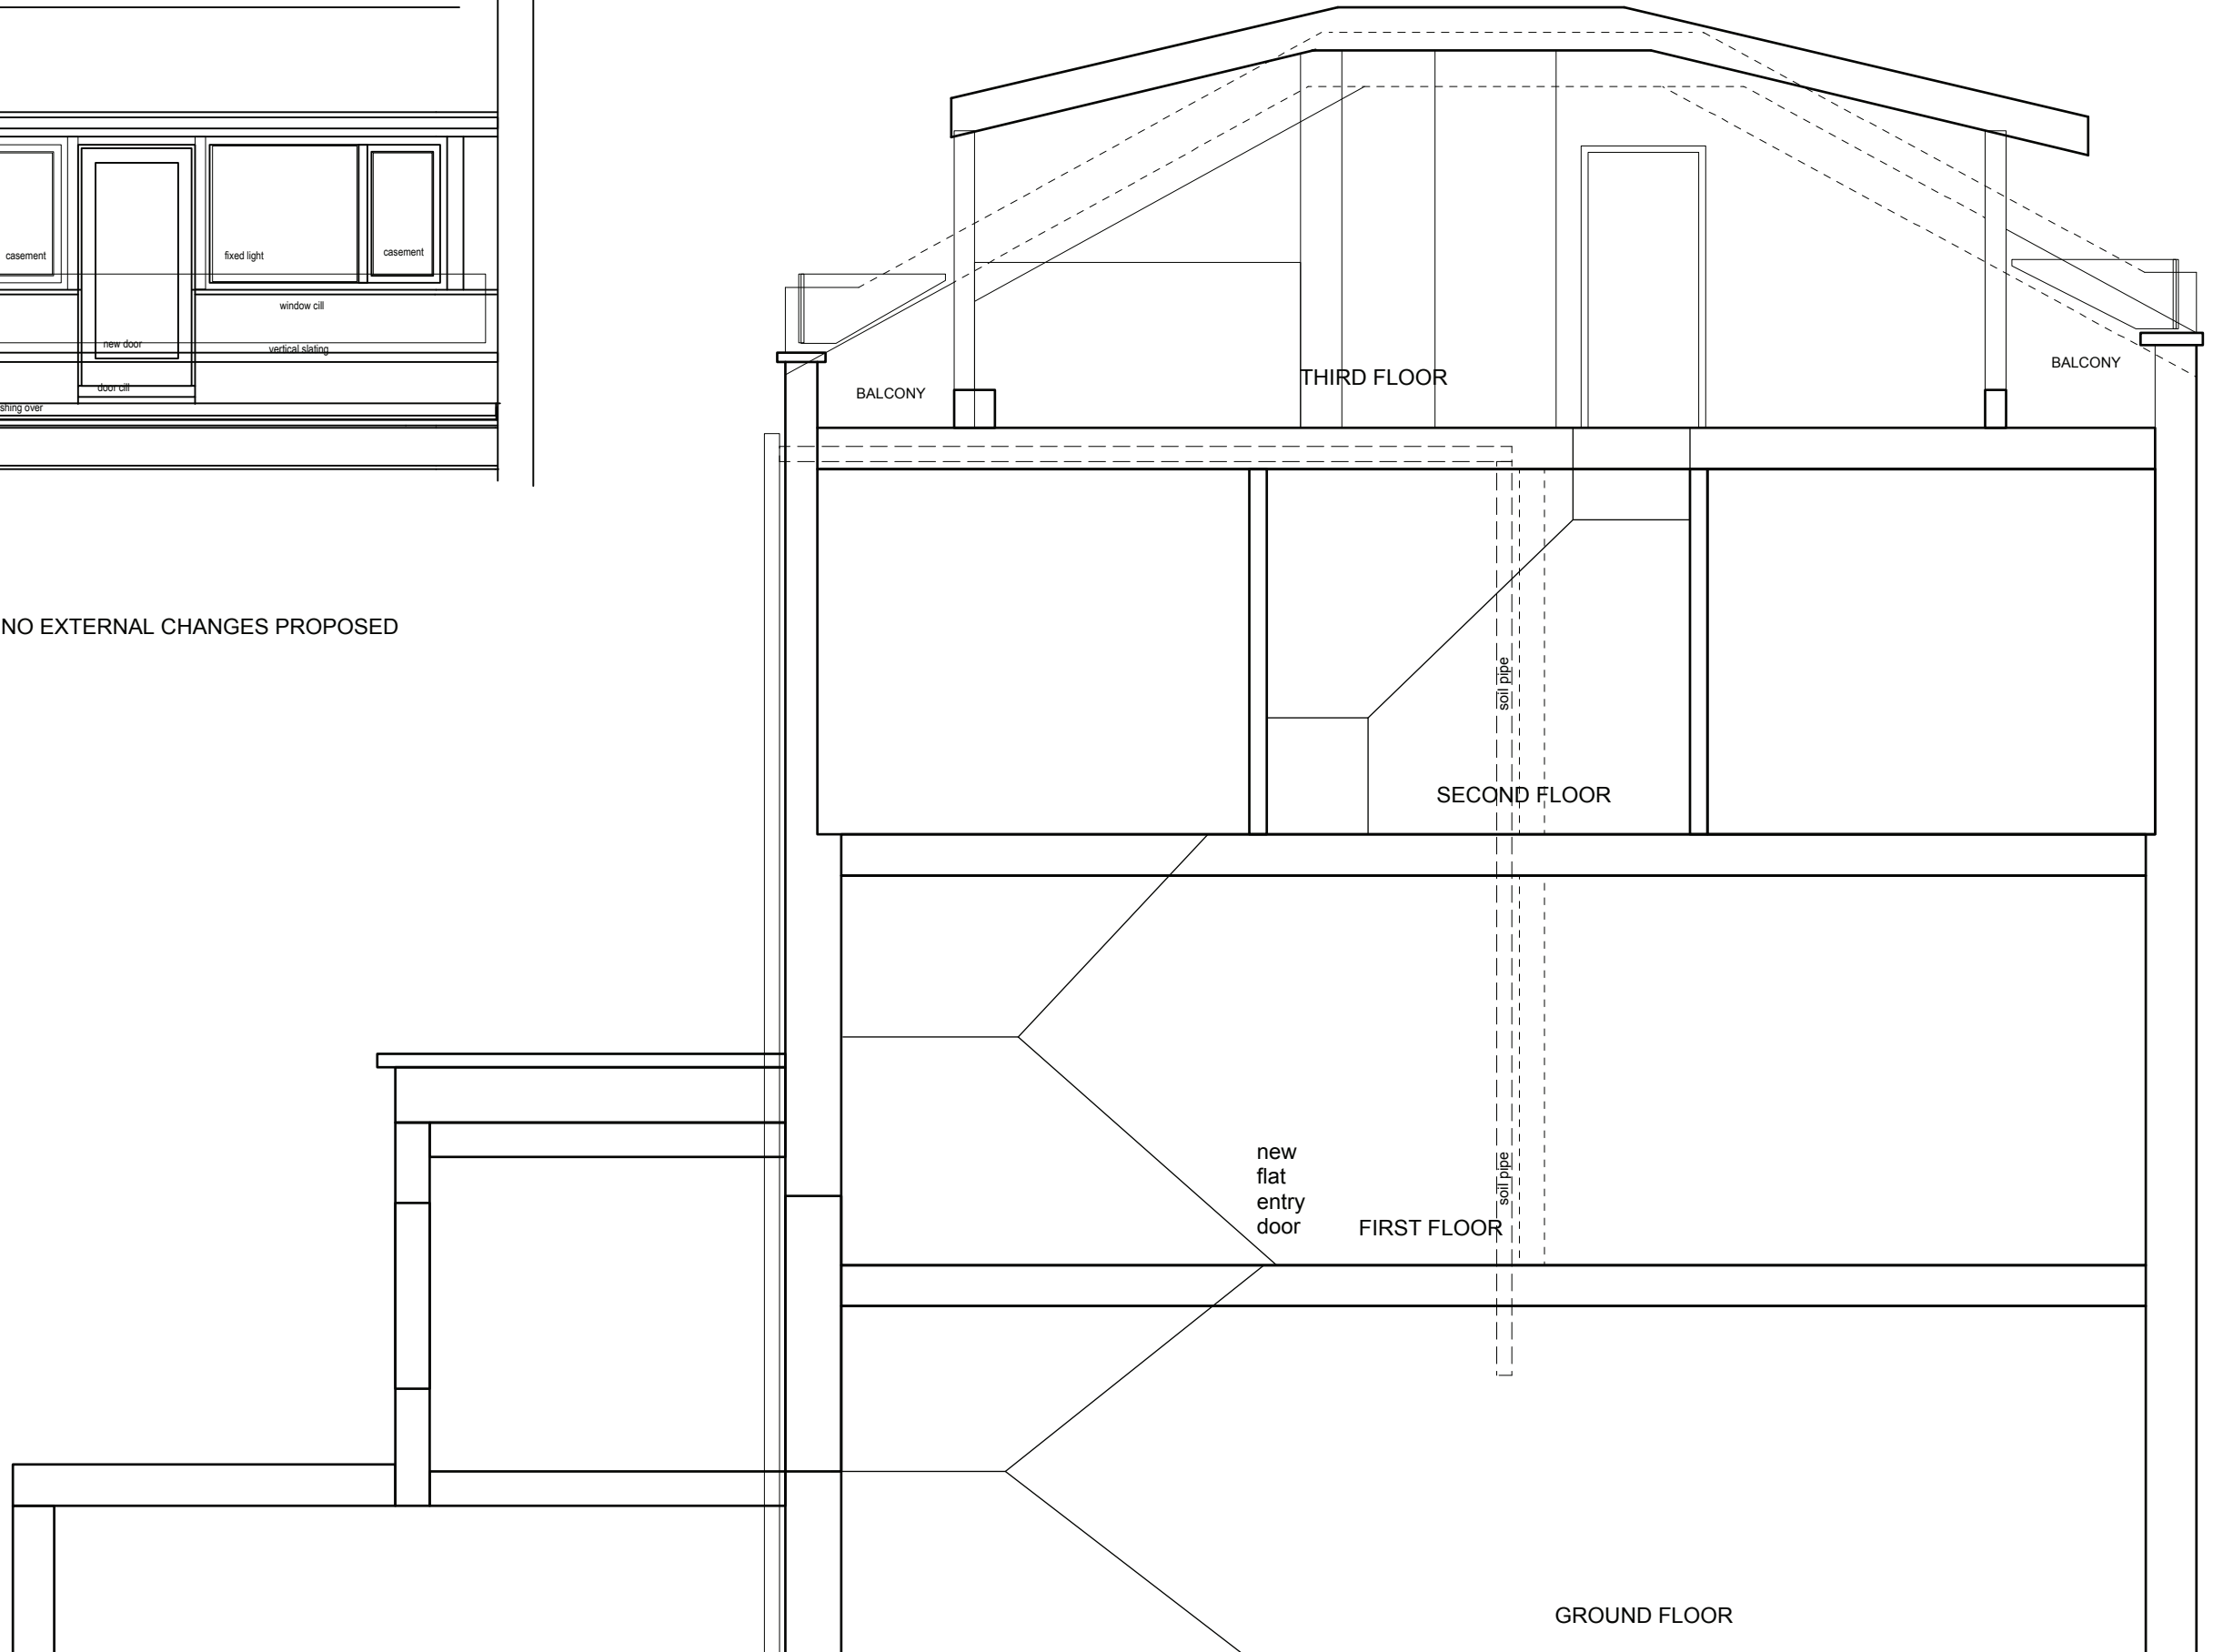

Rev A : 160115 : added note re no external changes proposed

client	MS S DANIELS	drawing	SECTION : AS EXISTING	scale	drawn
job	4 KEMPLAY LONDON NW3 1SY			1:50@A3	
drawing number	4KR PA 1.31	rev	A	date	sept 15
		ARP ANTHONY RICHARDSON AND PARTNERS TEL: 020 7485 0991 ARCHITECTS AND QUANTITY SURVEYORS FAX: 020 7482 4622 31 OVAL ROAD CAMDEN TOWN LONDON NW1 7EA EMAIL: mail@arparchitects.co.uk			