


NOTE : NO EXTERNAL CHANGES PROPOSED

B

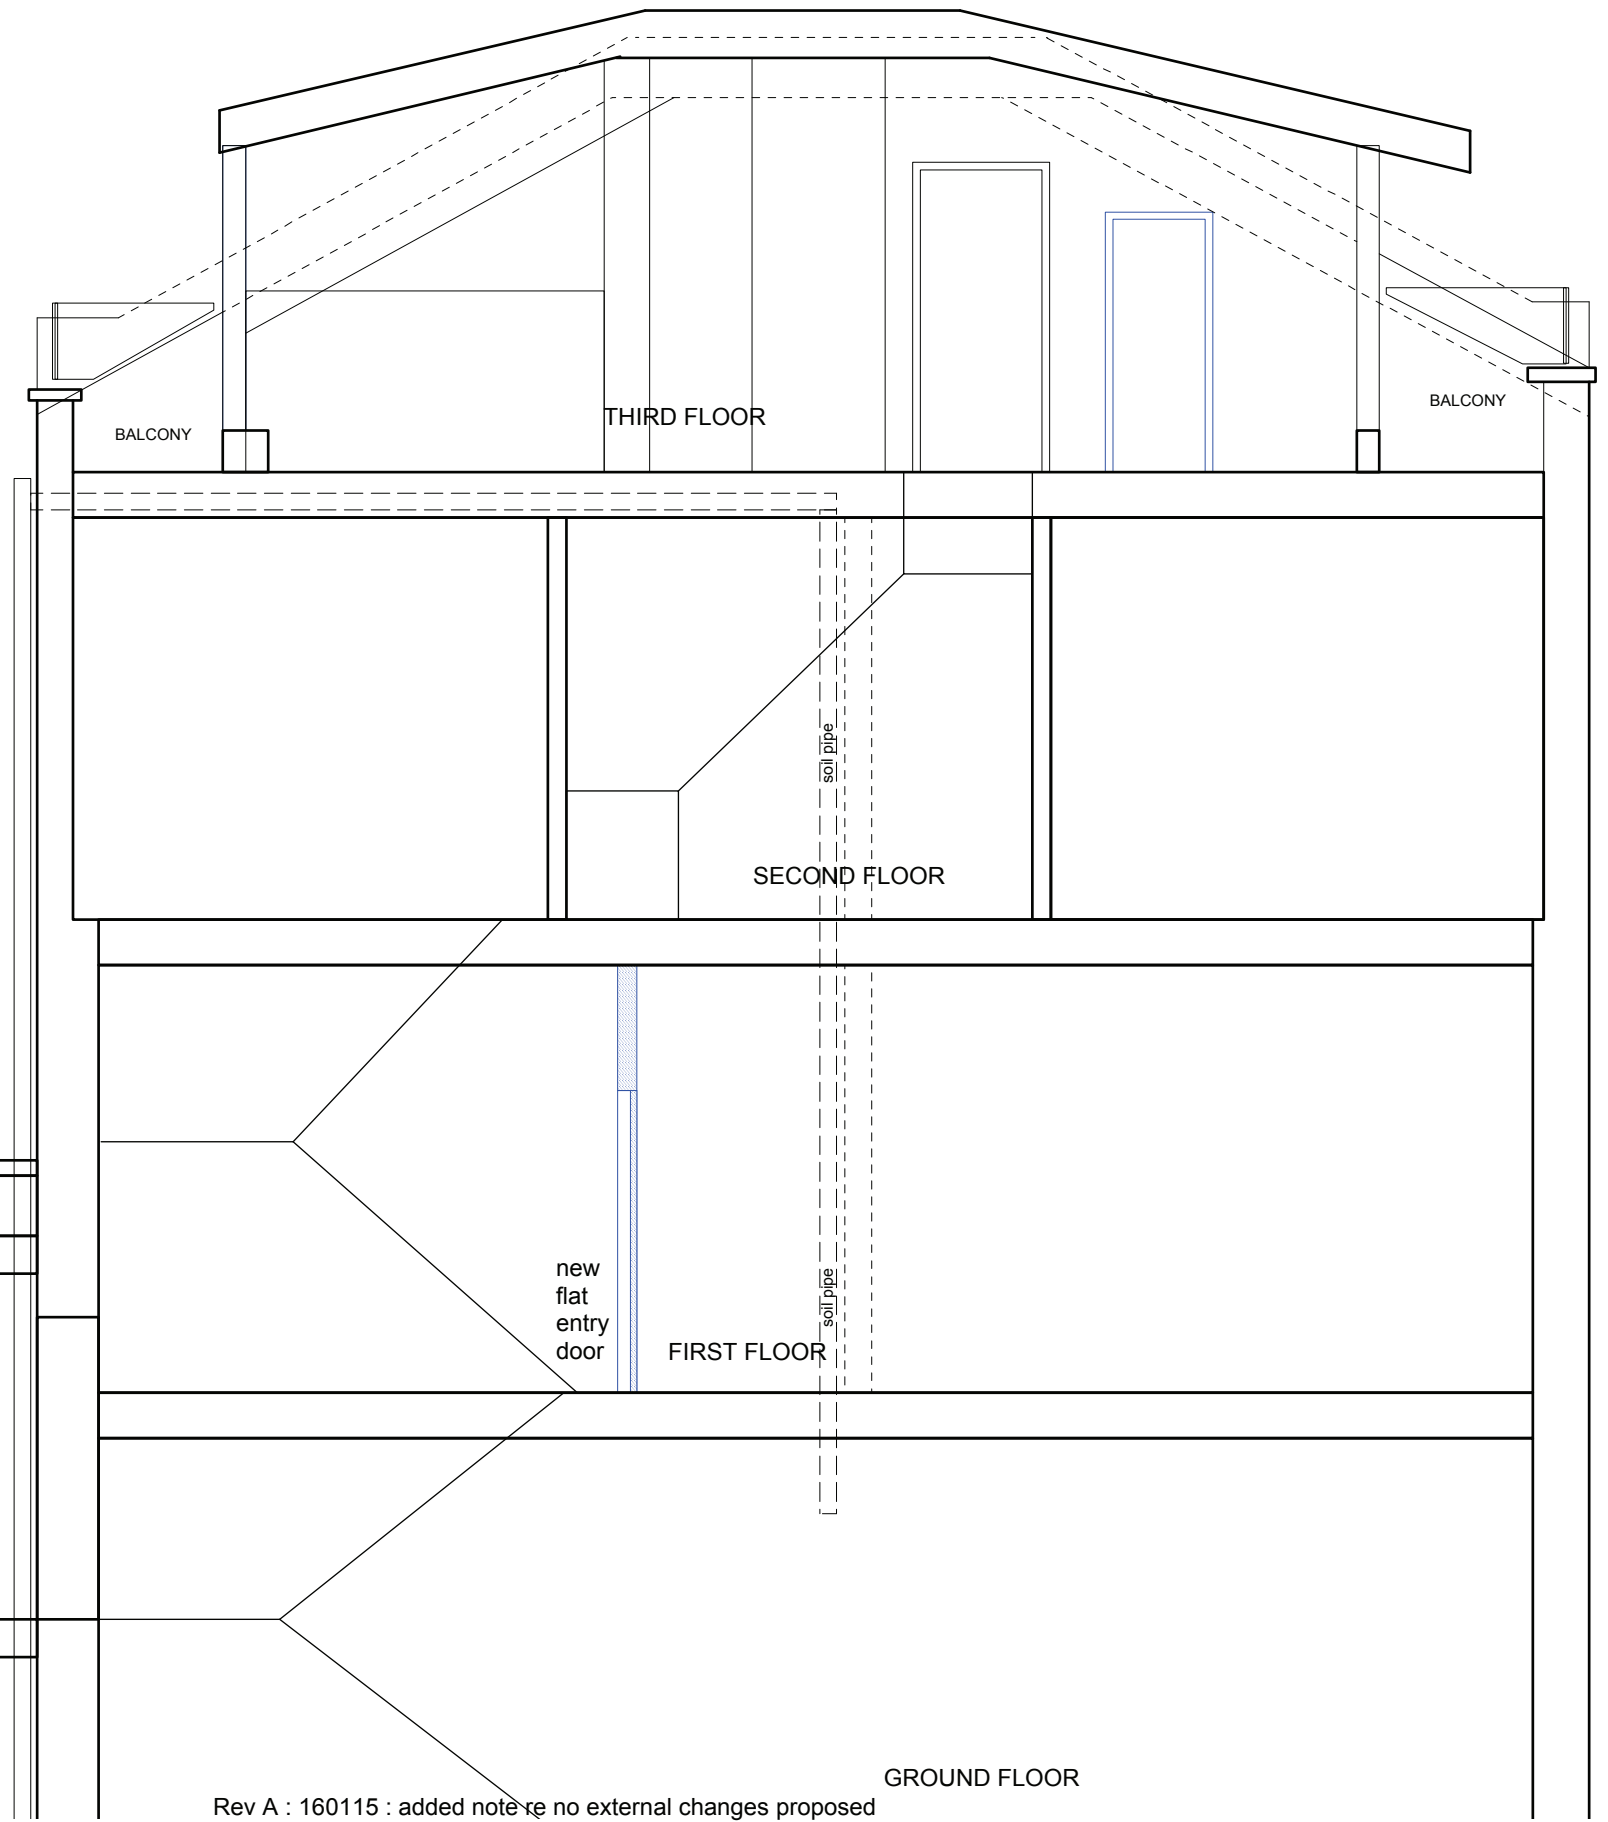

Rev A : 160115 : added note re no external changes proposed

client	MS S DANIELS	drawing	SECTION : AS PROPOSED B	scale	1:50@A3	drawn	
job	4 KEMPLAY LONDON NW3 1SY						
drawing number	4KR PA 2.31	rev	A	date	nov 15	ARP ANTHONY RICHARDSON AND PARTNERS TEL: 020 7485 0991 ARCHITECTS AND QUANTITY SURVEYORS FAX: 020 7482 4622 31 OVAL ROAD CAMDEN TOWN LONDON NW1 7EA EMAIL: mail@arparchitects.co.uk	