




basement 1:50

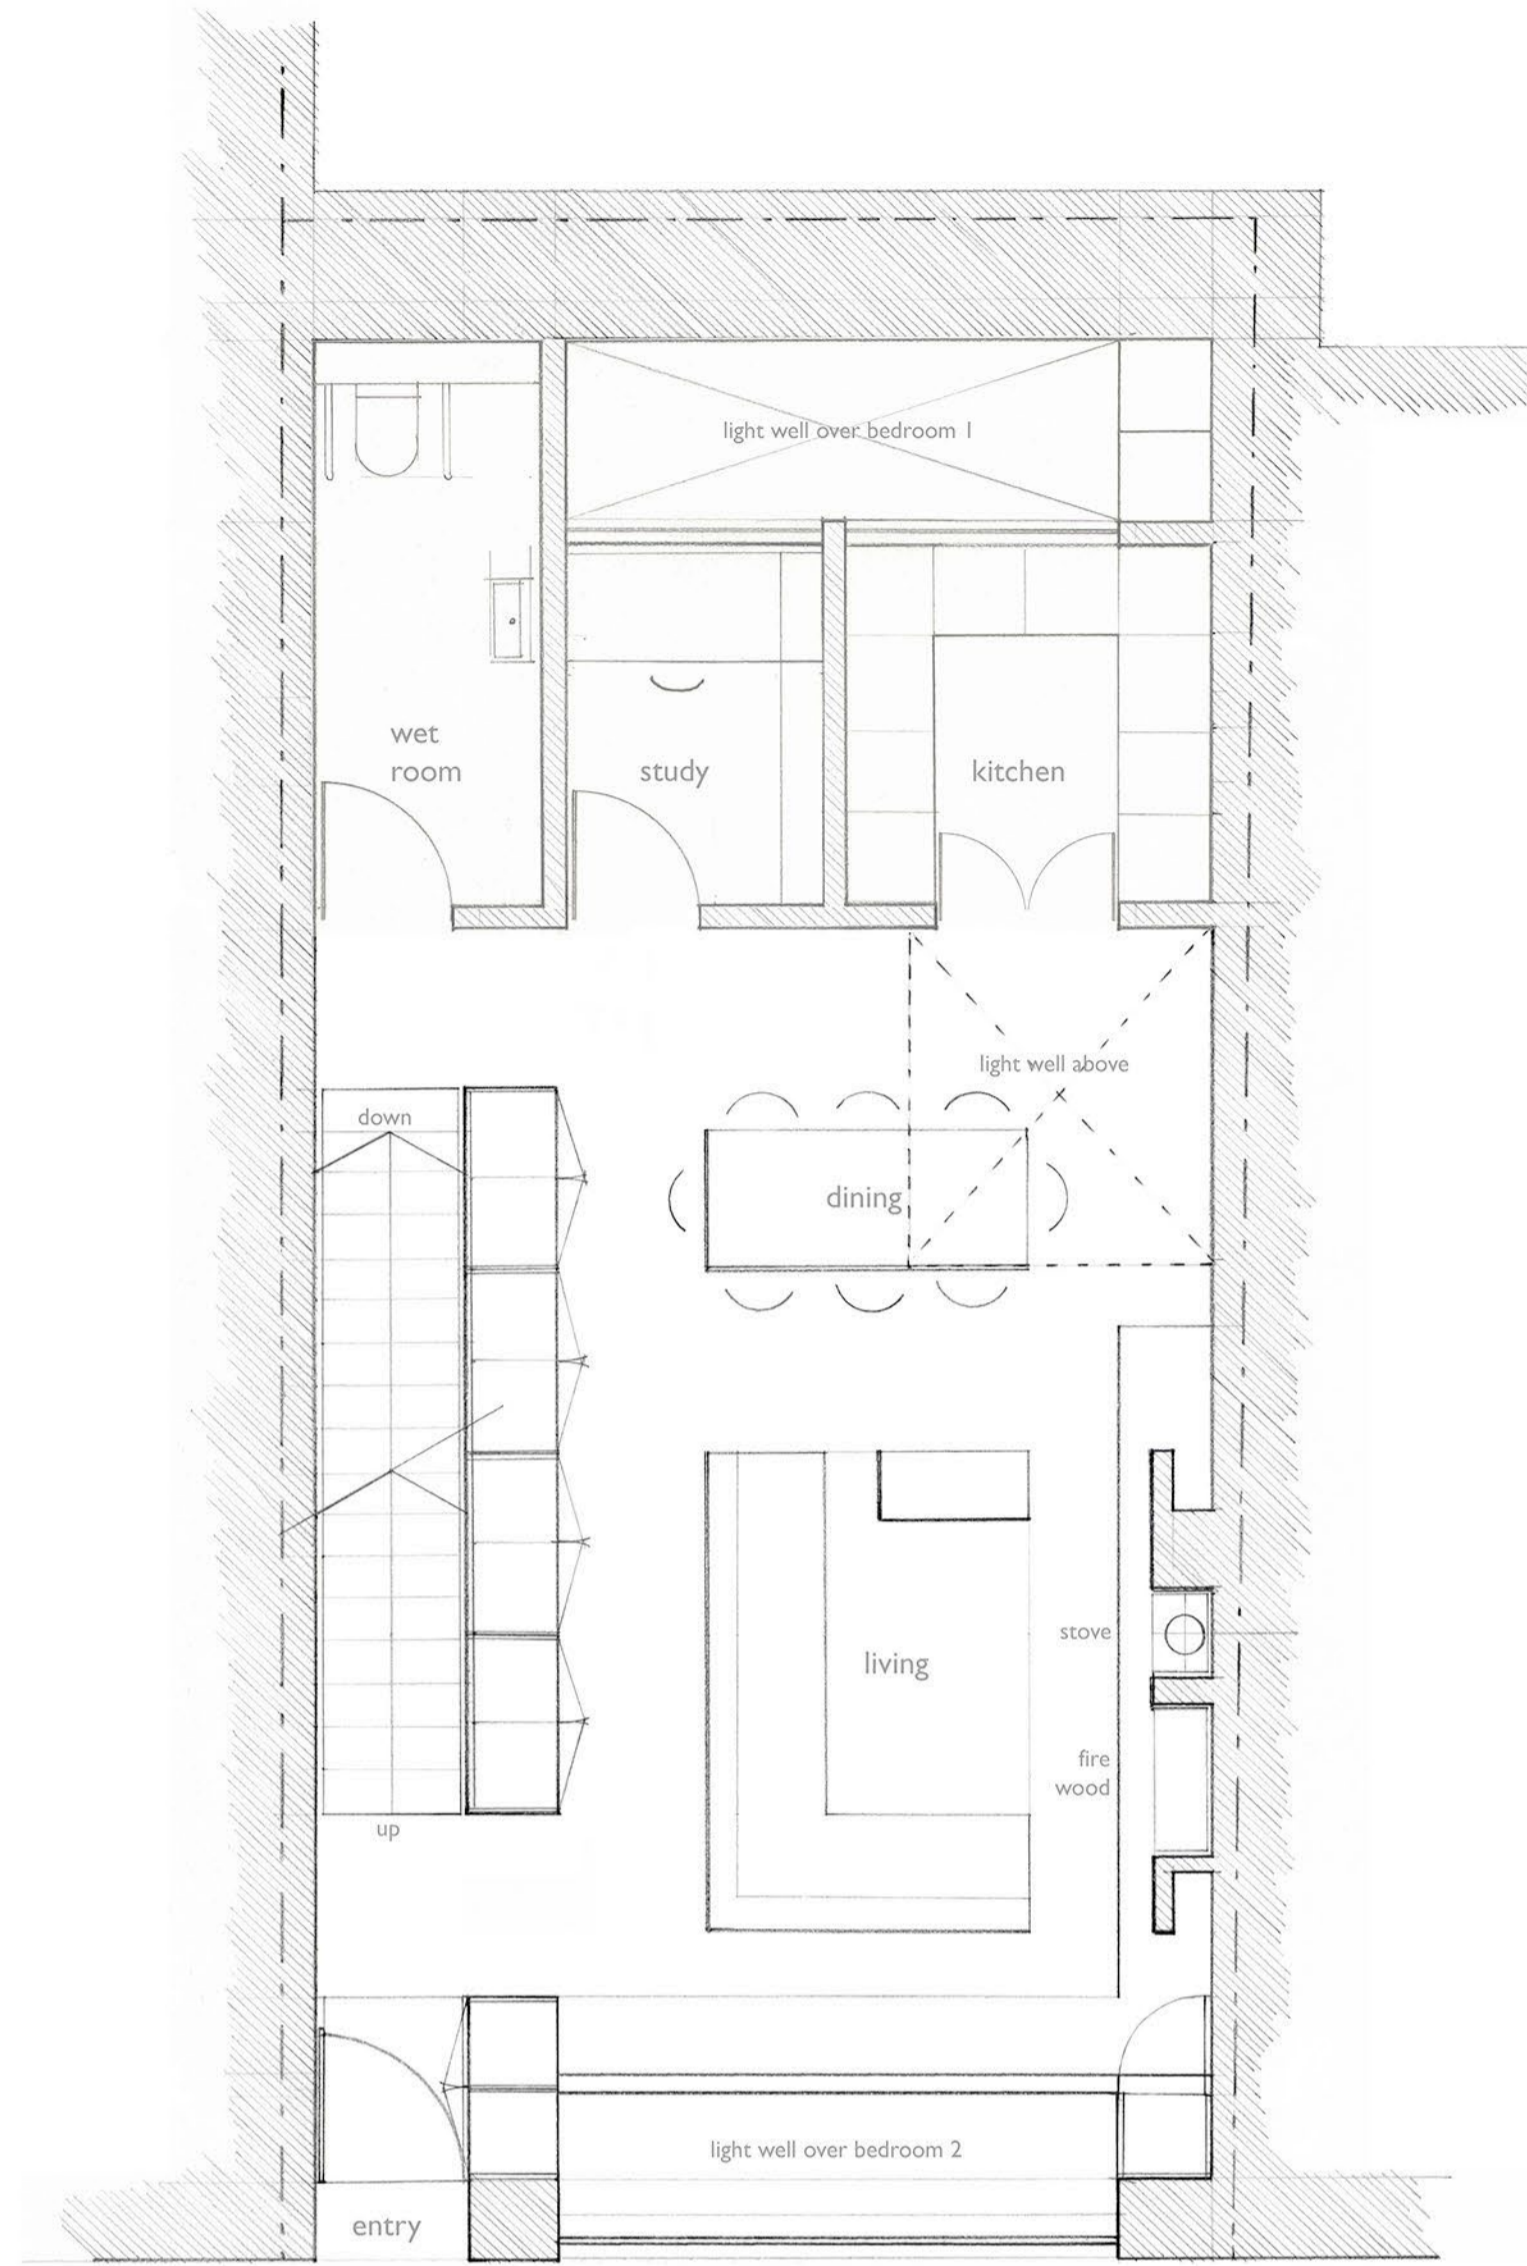


ground 1:50

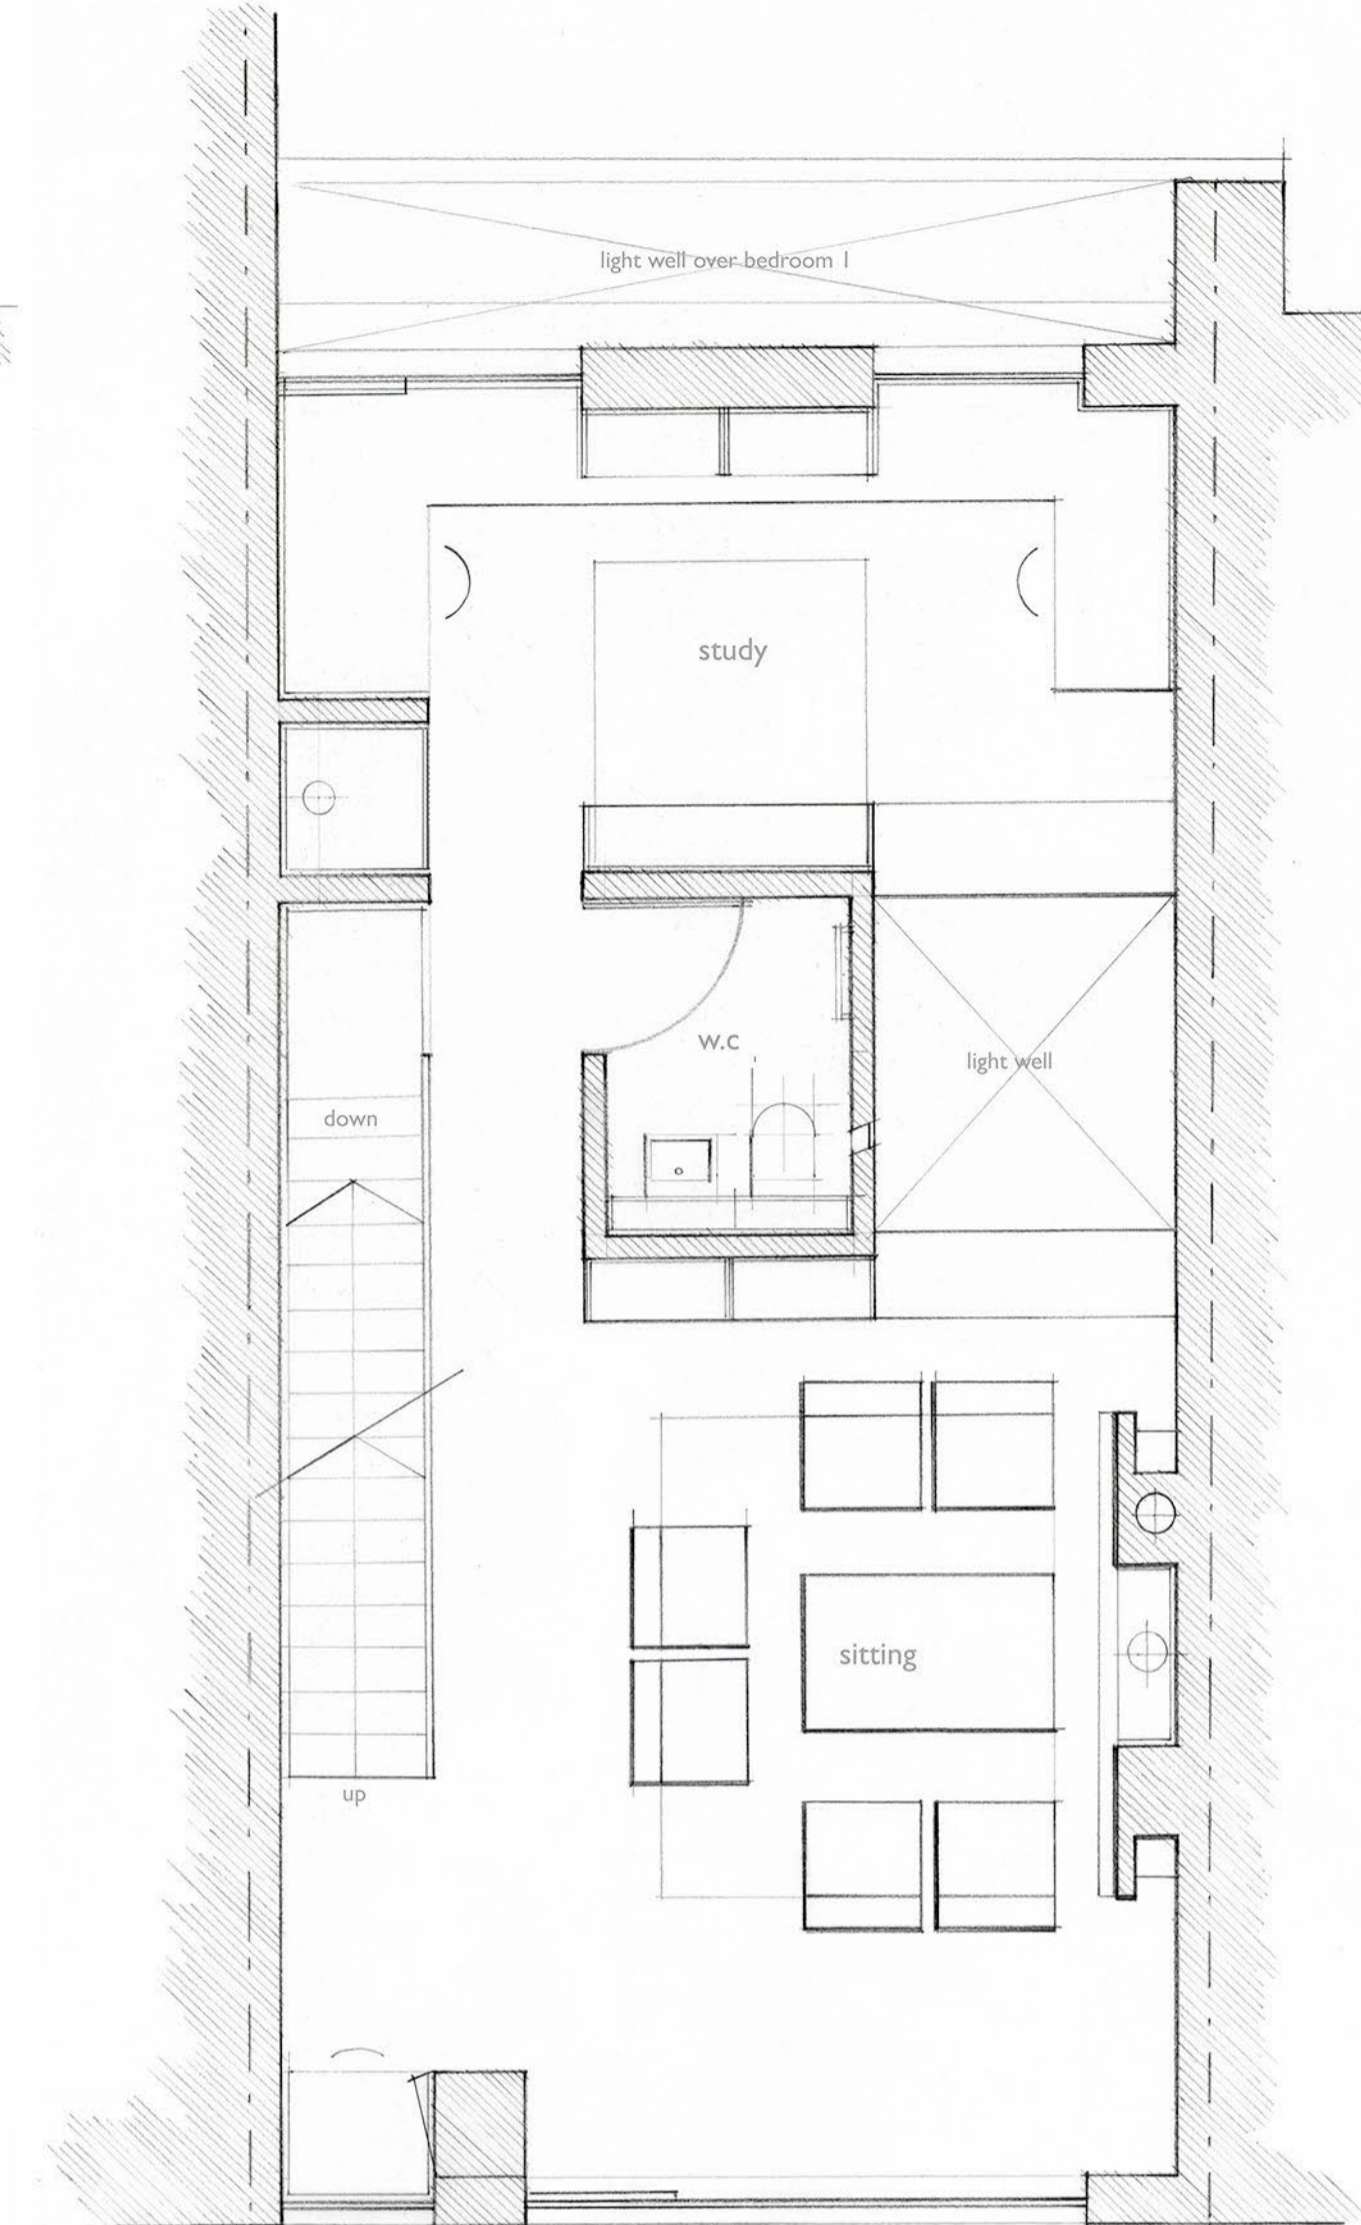

first 1:50

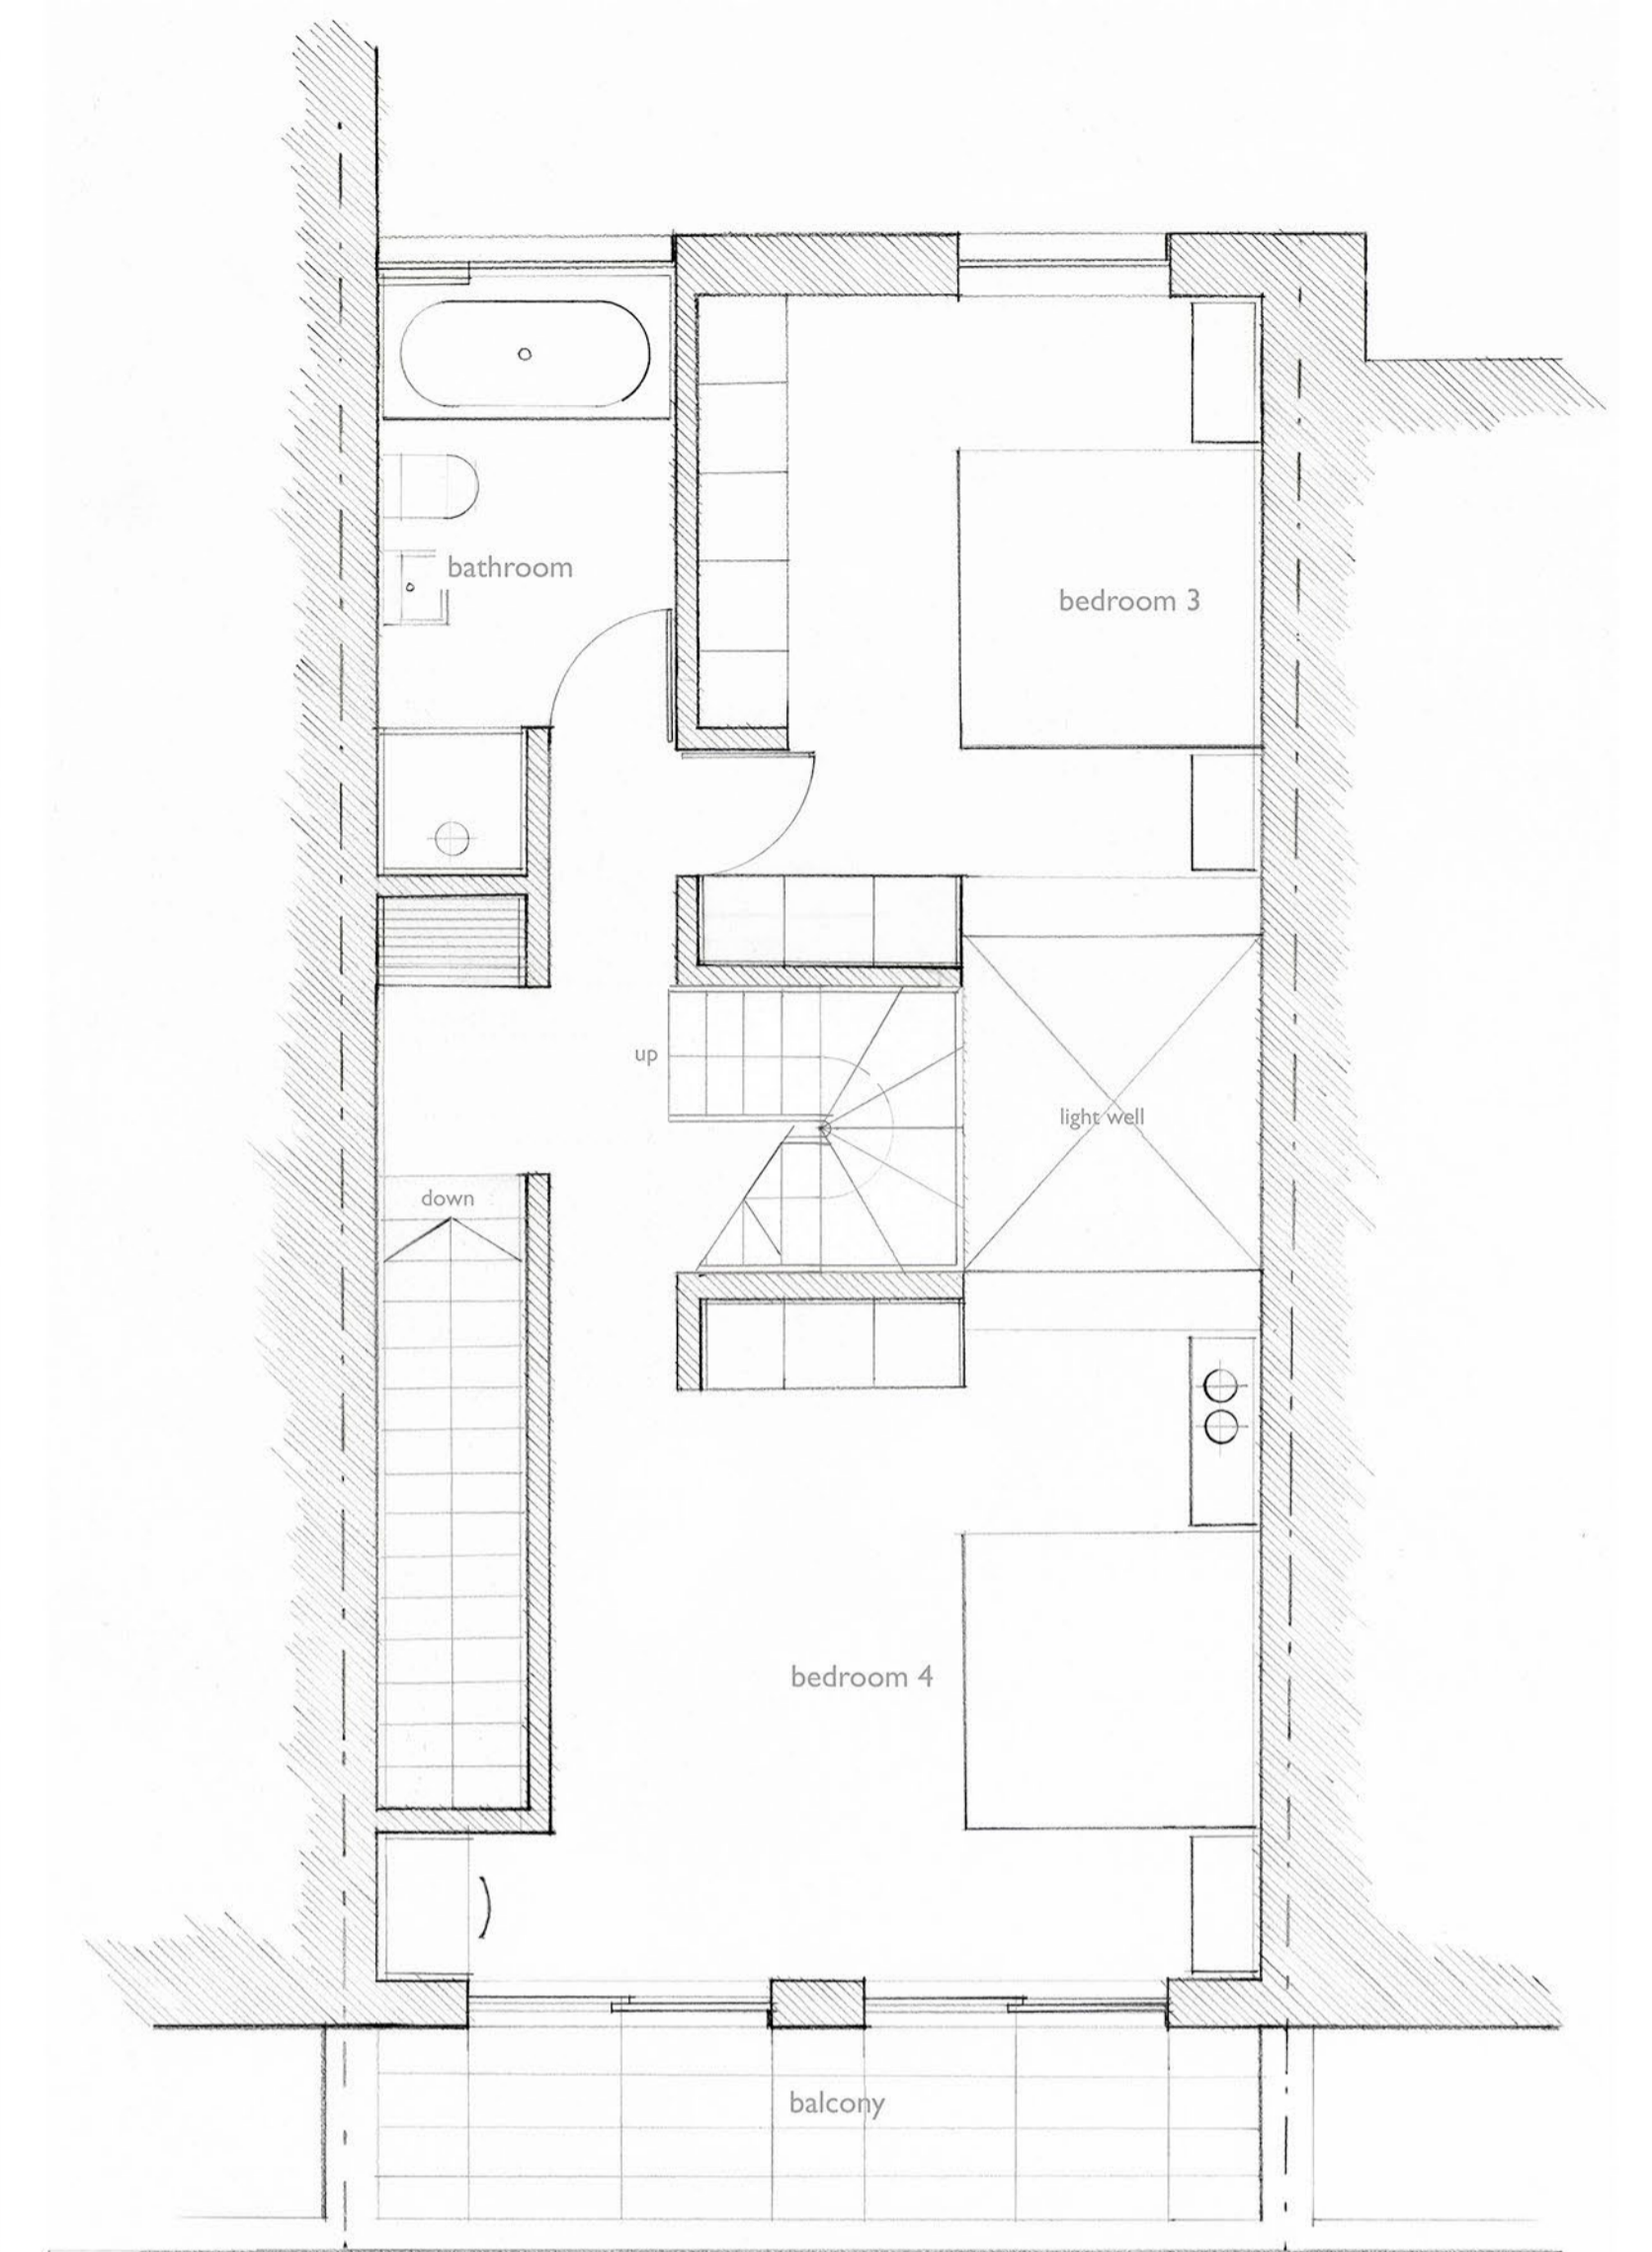


second 1:50

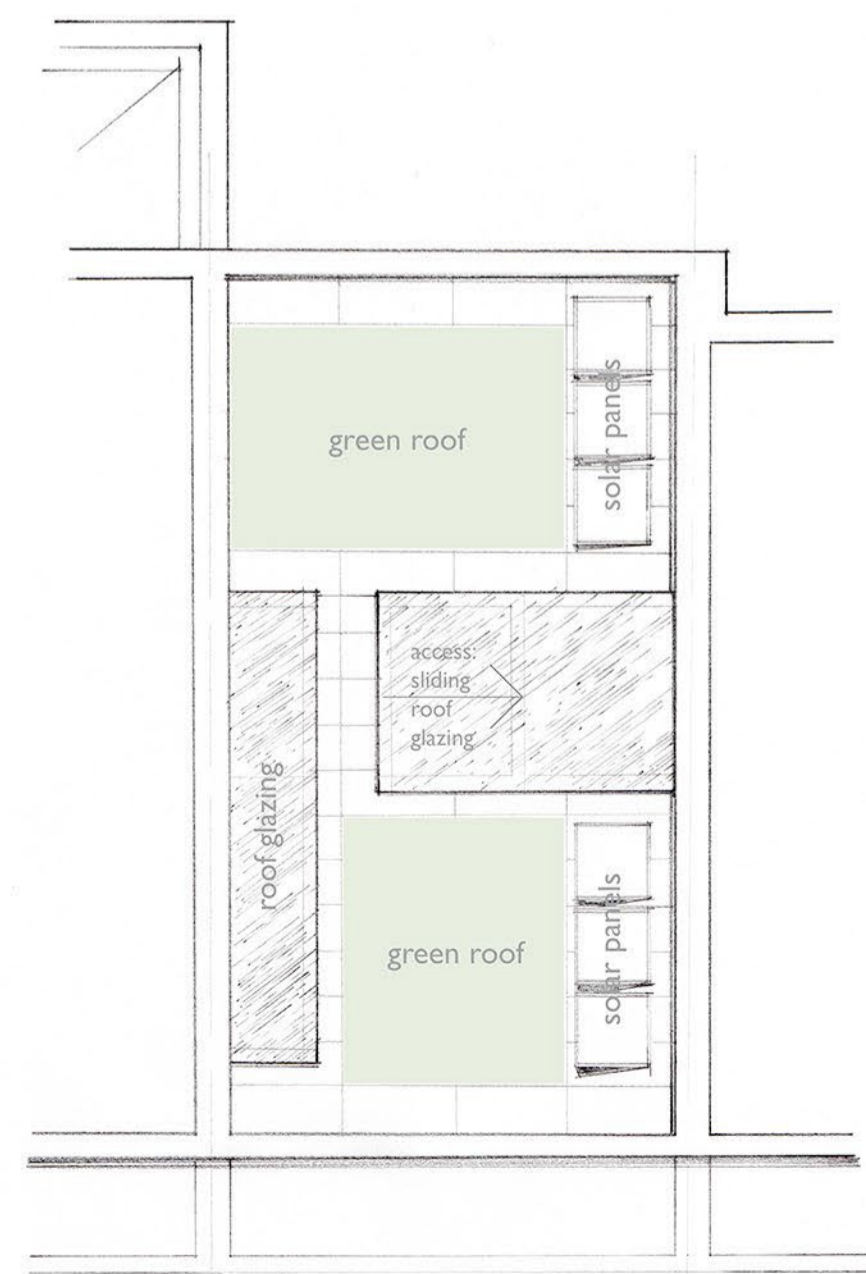

roof 1:100

proposed plans

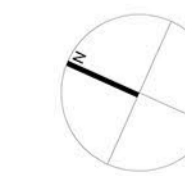

PLANNING

Title:	PROPOSED PLANS
Drawing Number:	115_A1200
Rev:	01
Issued:	11.03.13
Scale:	1:50/ 1:100 @ A1
Project:	27 King's Mews London WC1N