



**WINDOW SECTION**  
1:5

 

**WINDOW SECTION**  
1:5

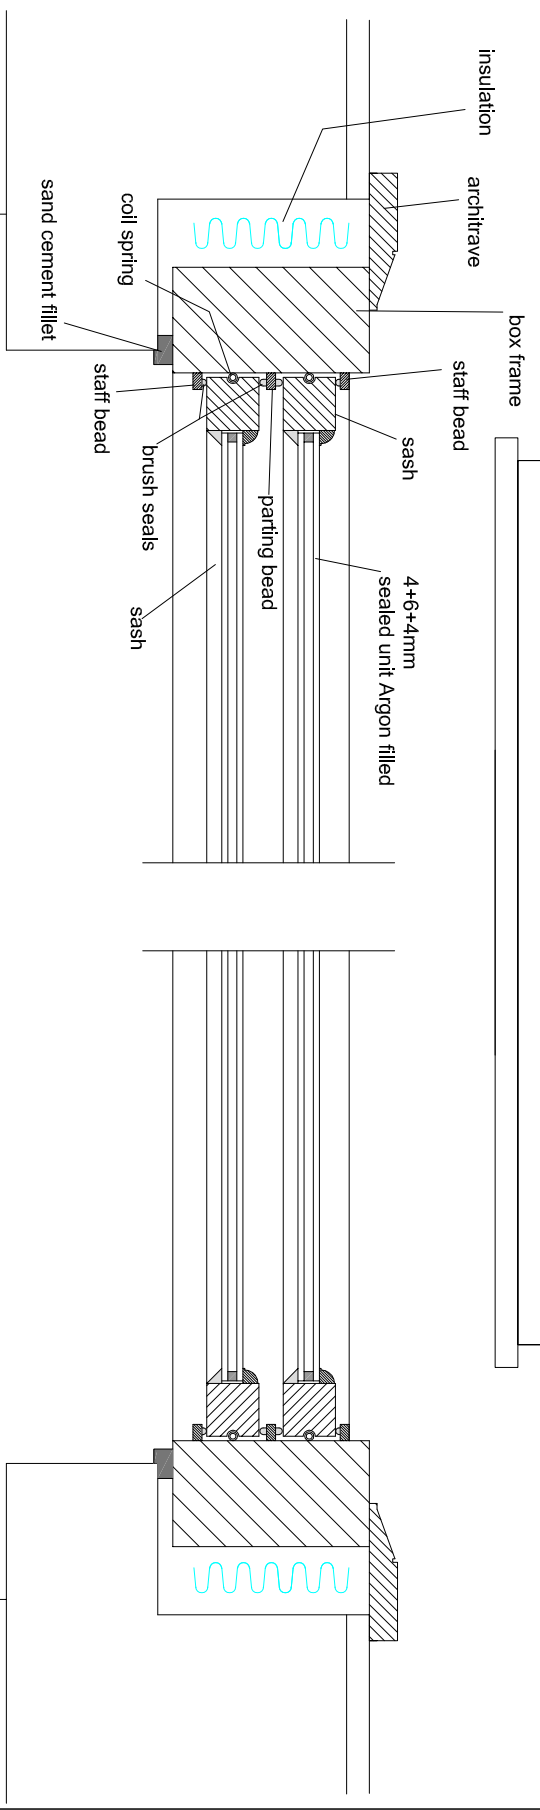

URBAN REGEN LONDON Ltd.

TITLE **PROPOSED DRAWINGS**

CLIENT **ANGELANA INVESTMENTS Ltd.**

ADDRESS **16 & 17 WOLSEY MEWS  
LONDON, NW5**

SCALE **1:10 @ A3**

DRAWING NO. **151130/10**

DATE **NOV 2015**

REV.

Tel: 07970 647 449 Fax: 020 8963 9991 Email: [urrlondon@aol.com](mailto:urrlondon@aol.com)