


27 KING'S MEWS

proposed section

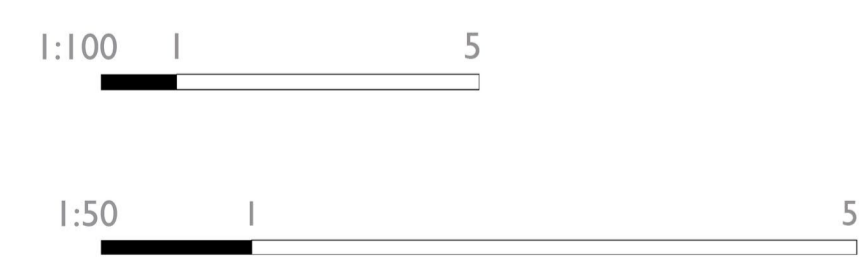

PLANNING
 Title: PROPOSED SECTION
 Drawing Number: 115_P4_A1300
 Rev: 00
 Issued: 26.05.15
 Scale: 1:50/ 1:100 @ A1
 Project: 27 King's Mews
 London WC1N