
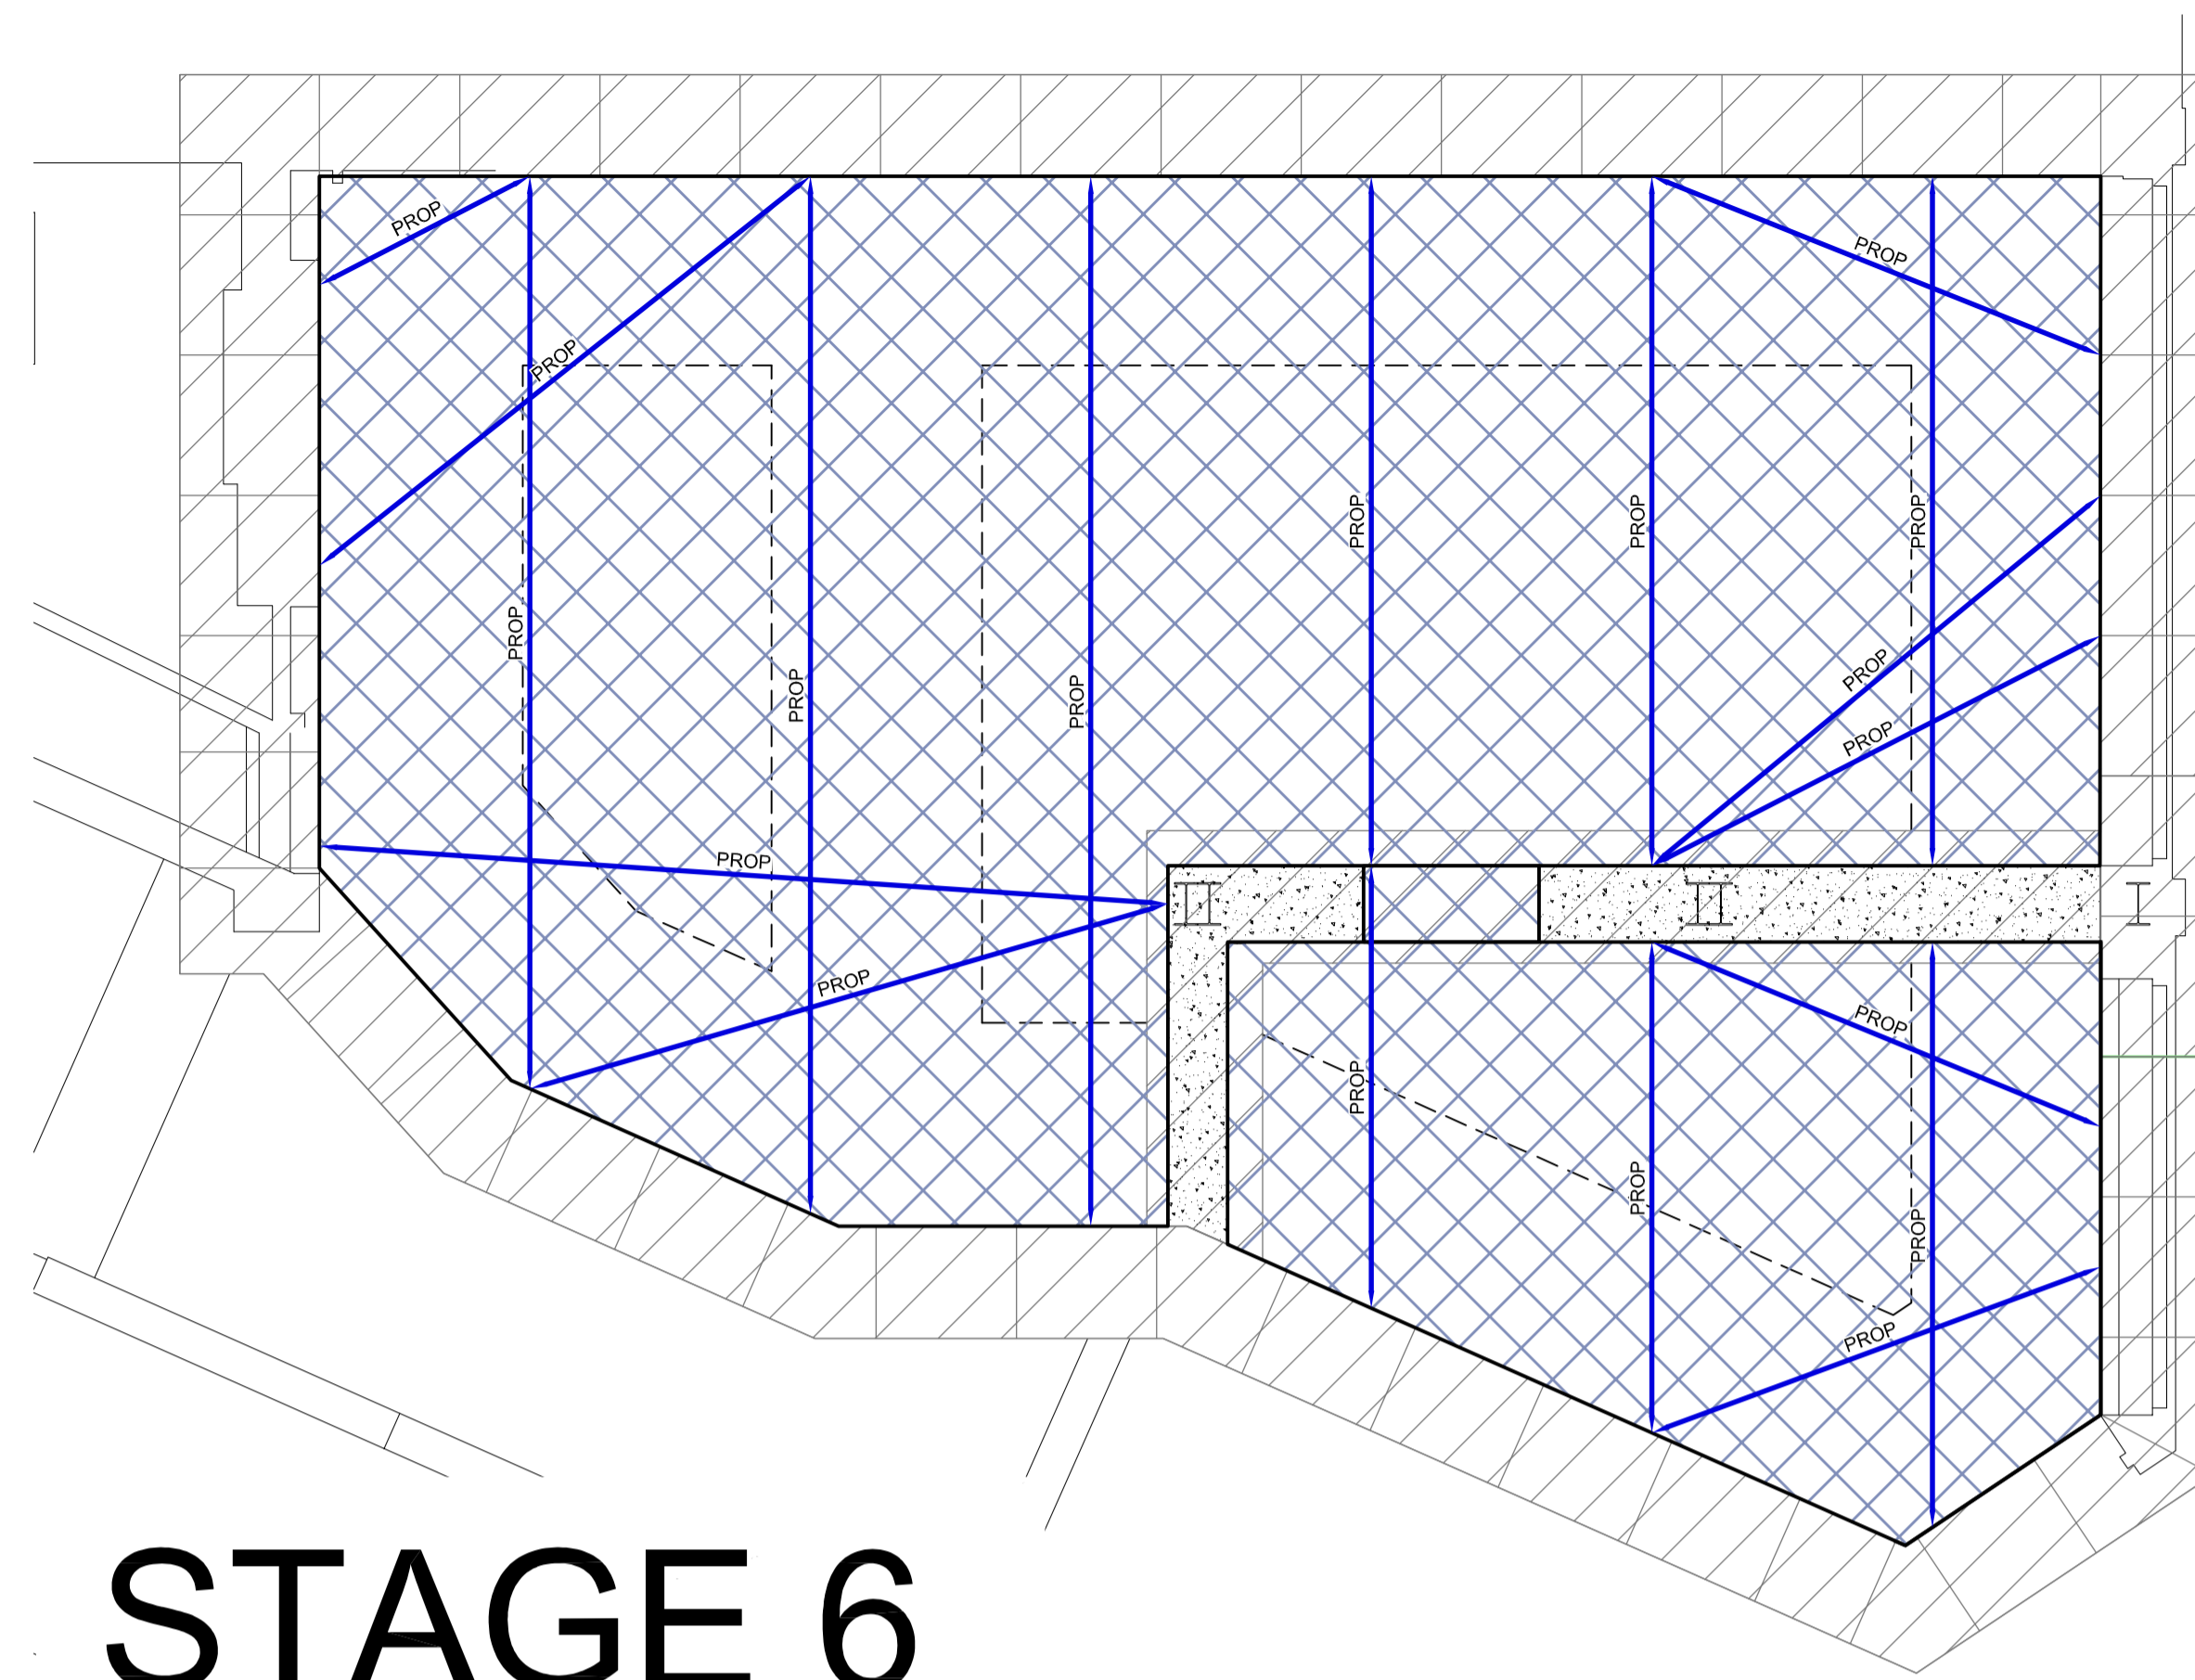


STAGE 5

- REFER ALSO TO AB1115_SEQ_0005

STAGE 5 TO THE PERIMETER OF THE NEW BASEMENT FOOTPRINT THE INSIDE FACES OF THE UNDERPINS WILL HAVE TEMPORARY DIAGONAL STRUTTING INSTALLED AS REQUIRED TO RESTRAIN THE TOPS OF THE UNDERPINS.  1.


EXCAVATION WILL THEN PROCEED WITHIN THE BASEMENT DOWN TO SLAB AND FOOTING FORMATION LEVEL WITH FURTHER LEVELS OF TEMPORARY STRUTTING INSTALLED AS REQUIRED.



STAGE 6


STAGE 6 CONSTRUCT NEW FOOTINGS AT BASEMENT LEVEL FOR THE NEW BASEMENT INTERNAL WALLS.

NEW PERIMETER RETAINING WALL BASES AND BASEMENT SLAB WILL BE FORMED AND CAST MONOLITHICALLY.

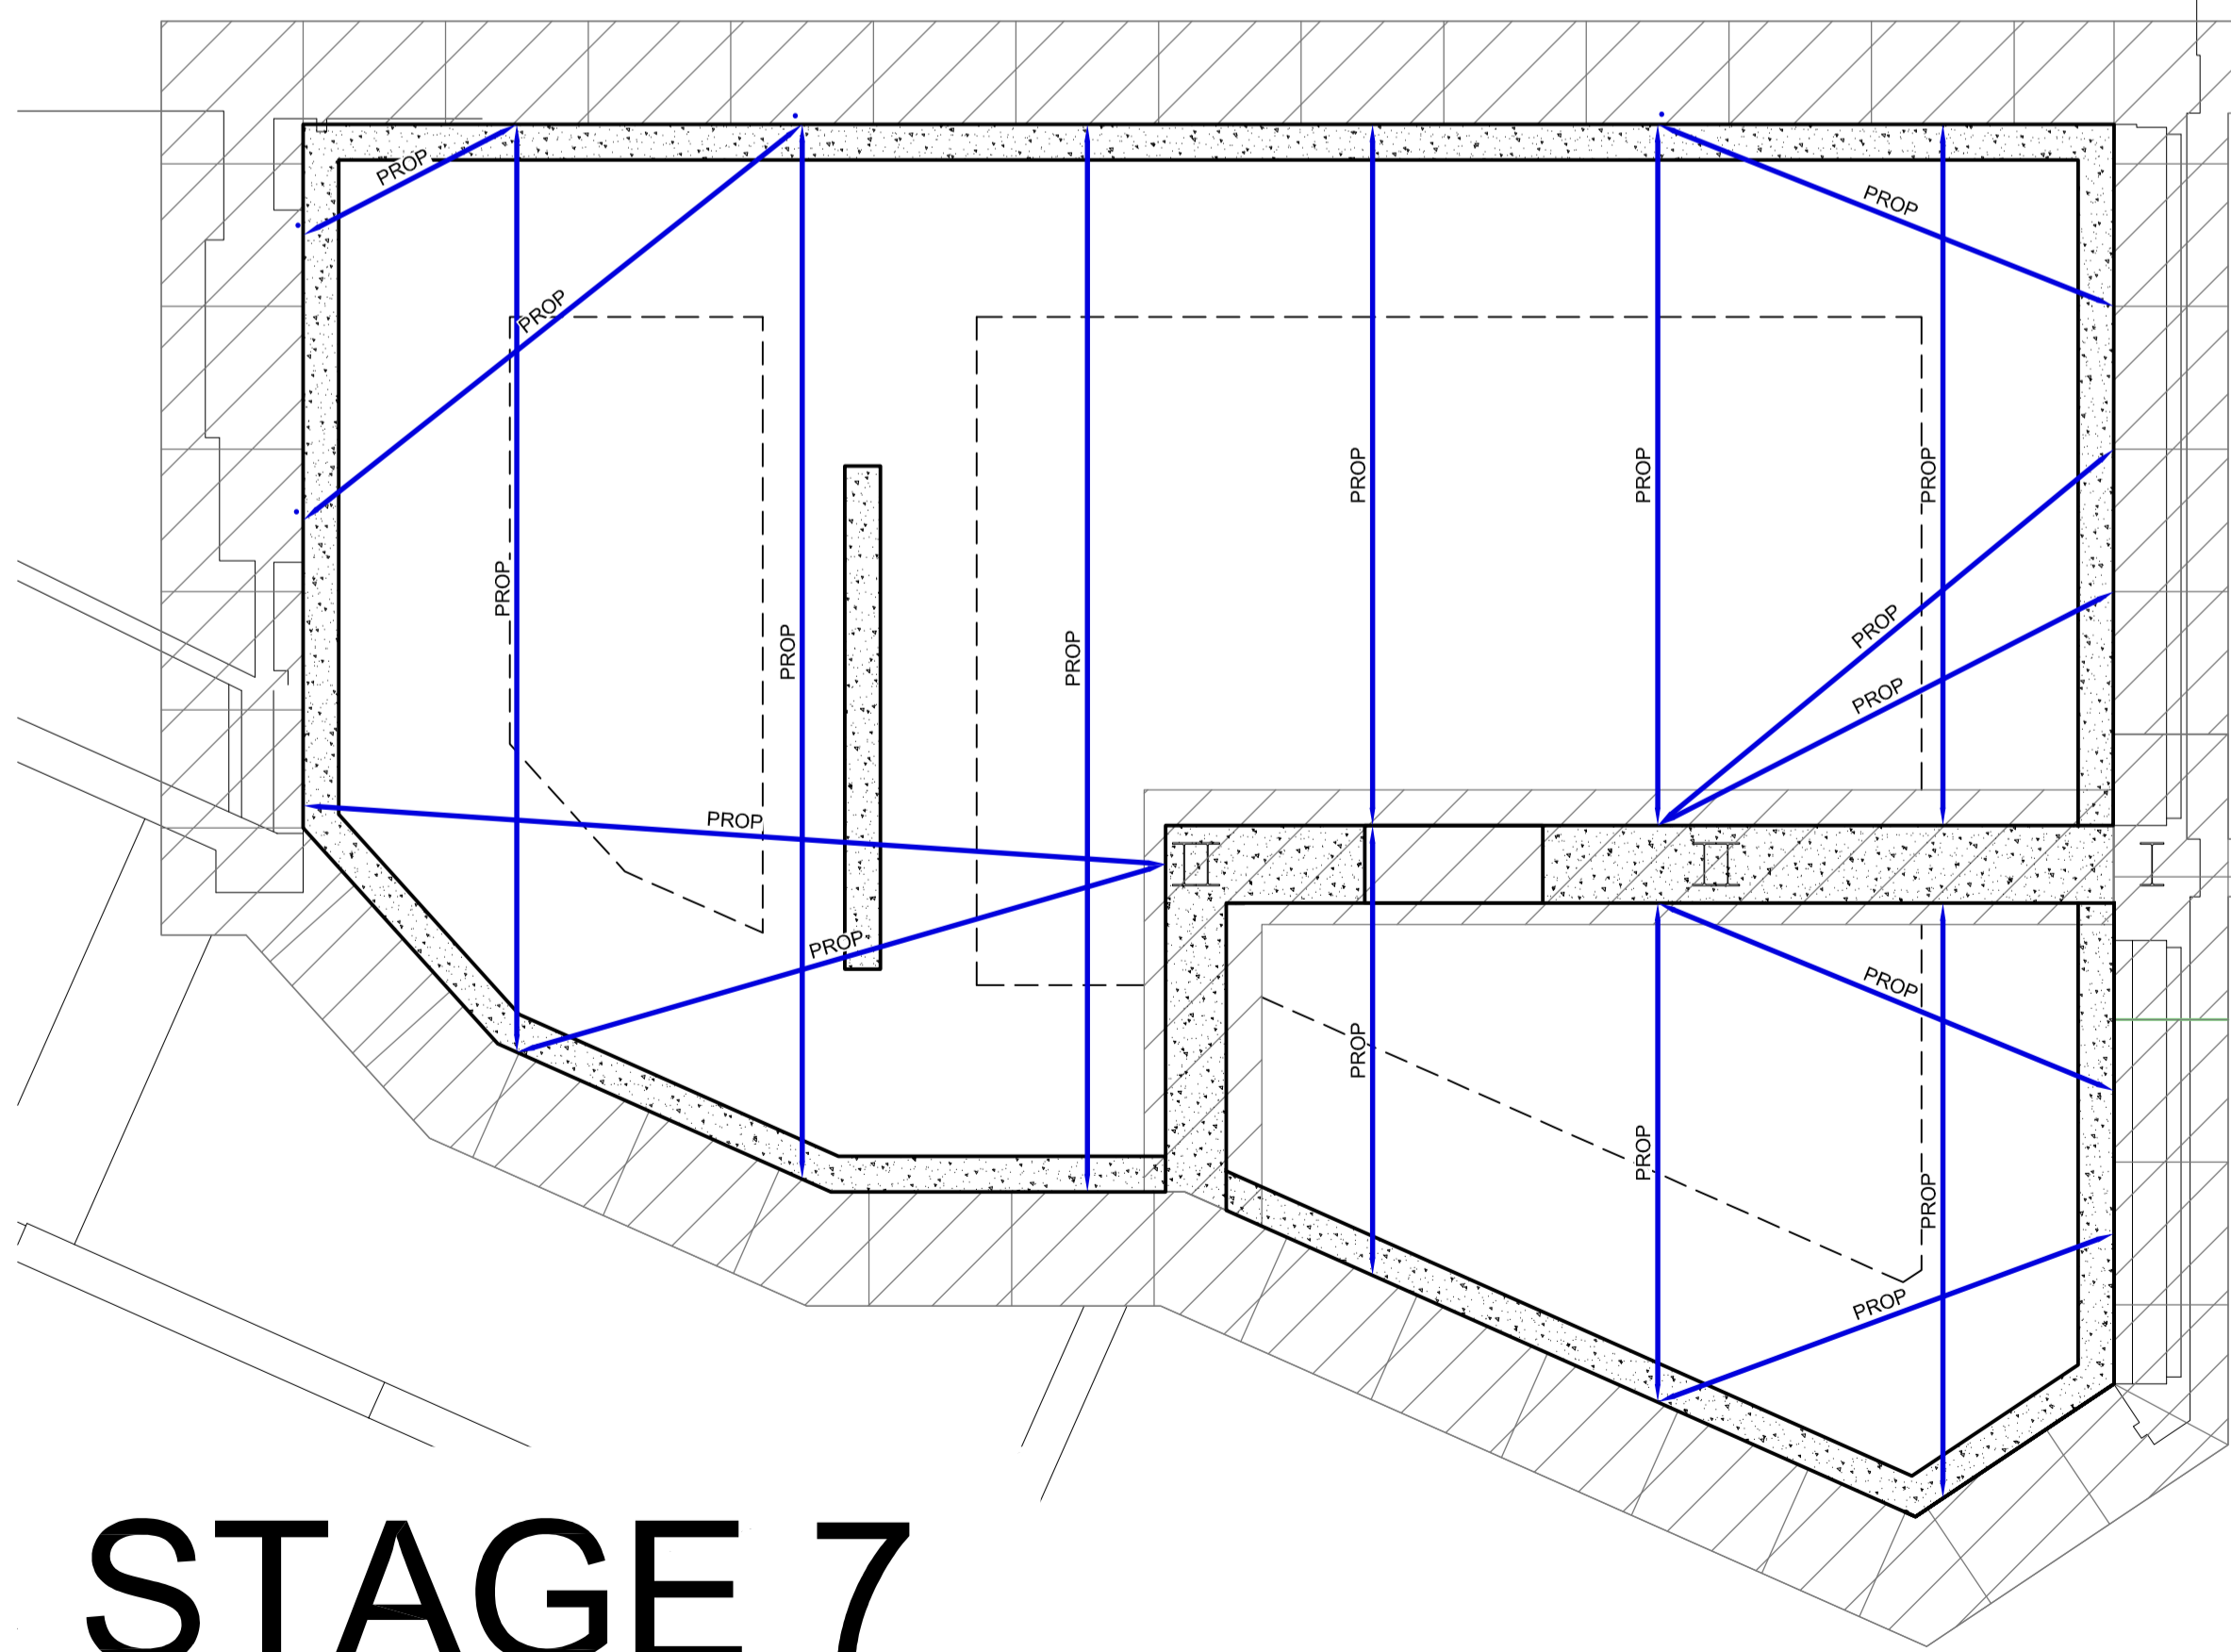

STAGE 7

STAGE 7 NEW PERIMETER RC RETAINING WALLS AND INTERNAL RC WALL TO BE CONSTRUCTED.

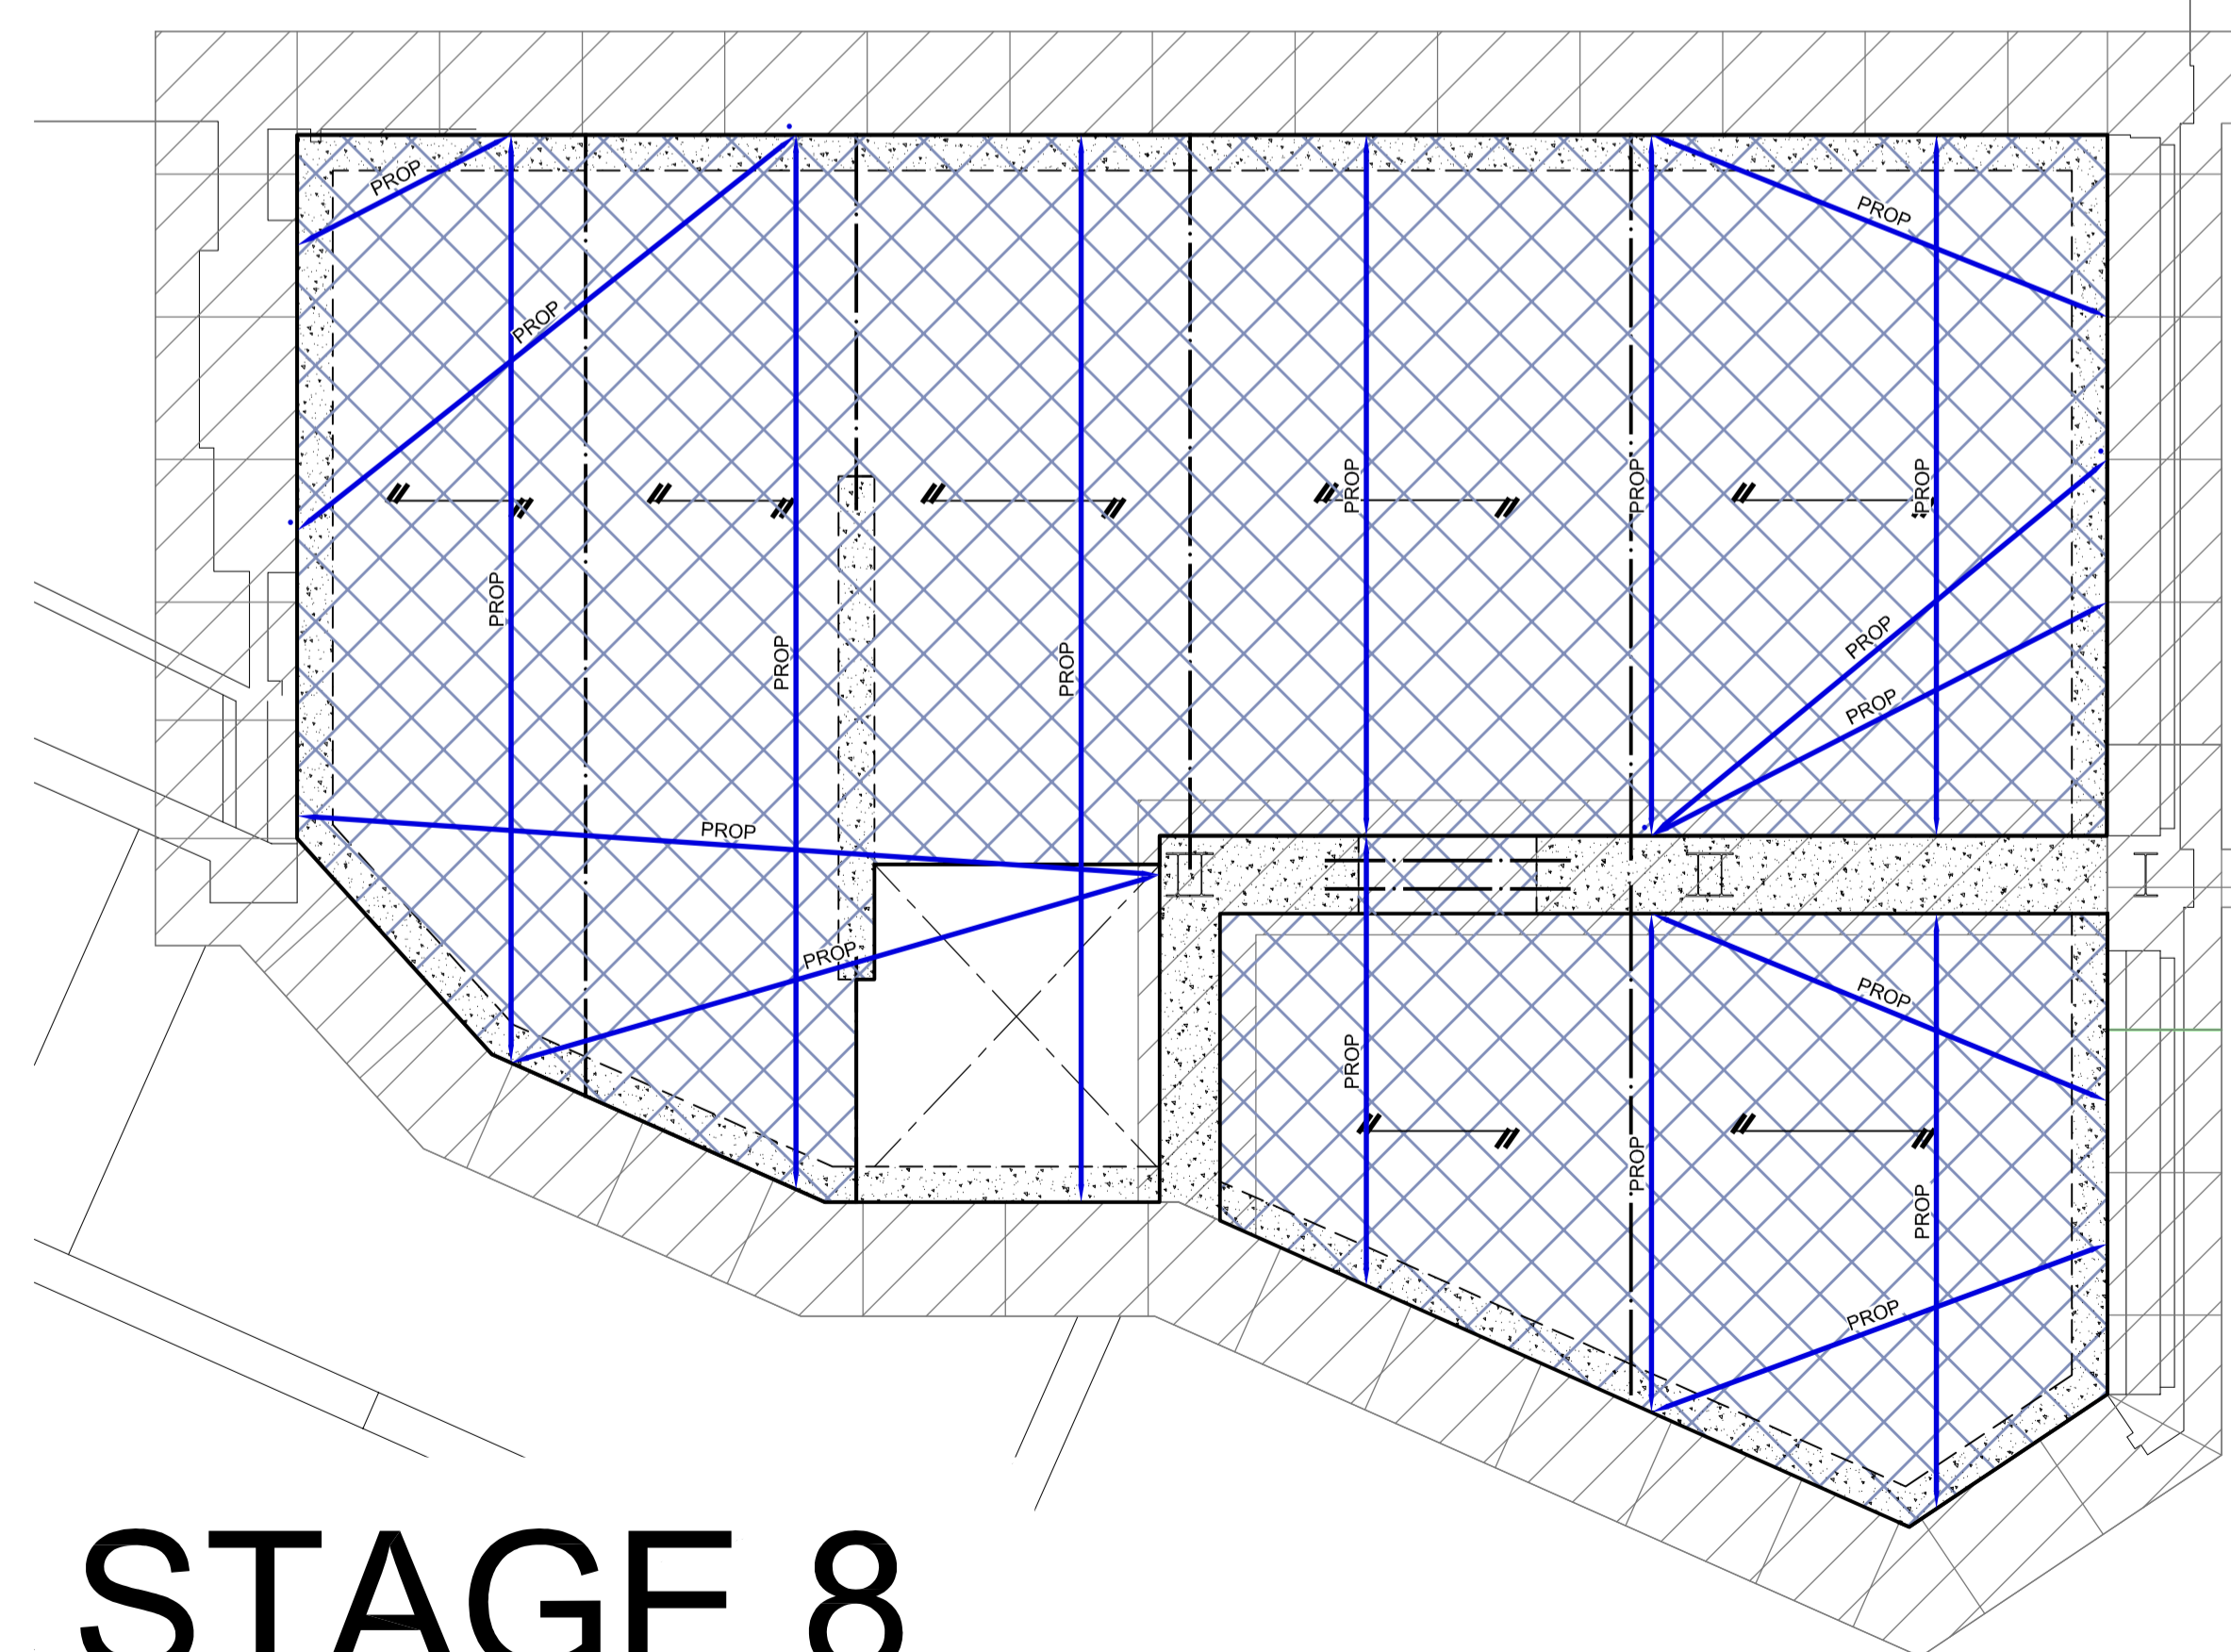

STAGE 8

STAGE 8 INSTALL THE NEW GROUND FLOOR STEEL BEAMS AND SLABS.

NOTES

- DO NOT SCALE THIS DRAWING.
- THIS DRAWING IS TO BE READ IN CONJUNCTION WITH ALL OTHER RELEVANT ENGINEER'S AND ARCHITECT'S DRAWINGS AND SPECIFICATIONS.
- DO NOT SCALE FROM THIS DRAWING. USE FIGURED DIMENSIONS ONLY.
- ALL DIMENSIONS TO BE CONFIRMED BY THE ARCHITECT PRIOR TO CONSTRUCTION.
- FOR SITE SETTING OUT REFER TO THE ARCHITECT'S DRAWINGS.
- FOR MATERIAL NOTES REFER TO DRAWING GEN.01

CDM REGULATIONS 2015 RESIDUAL HAZARDS

RESIDUAL HAZARDS IDENTIFIED

- TEMPORARY WORKS BY MAIN CONTRACTOR - METHOD STATEMENT REQUIRED.

THIS REGISTER IS A NON-EXHAUSTIVE LIST OF RESIDUAL HAZARDS RELATING TO THE WORKS SHOWN ON THIS DRAWING THAT HAVE BEEN IDENTIFIED DURING THE DESIGN STAGE.

Mark	Date	By	Chkd.	Revision notes
B	16/11/15	PO	HJ	NOTES ADDED
A	15/06/15	AB	APB	NOTES ADDED
-	17/03/15	PO	APB	PRELIMINARY ISSUE

abstract consulting engineers

Lime Tree House, 15 Lime Tree Walk, Sevenoaks TN13 1YH
LONDON + SEVENOAKS Tel: 03330 113 401 info@abstract-llp.com

Job Title
**4No NEW RESIDENTIAL UNITS
465-467 FINCHLEY ROAD
NW3 6HS**

Drawing Title
**BASEMENT CONSTRUCTION
SEQUENCE:
STAGES 5-8**

Client
A.GOVANI

Scale at A1: 1:50	Drawn: PO Date: March 2015	Checked: APB Date: 17/03/2015
-----------------------------	-------------------------------------	--

Drawing No.: AB1115_SEQ_0002	Revision: B
--	-----------------------

PRELIMINARY ISSUE