


SECTION 1-1
SHOWING BASEMENT CONSTRUCTION SEQUENCE: STAGES 1-3
SCALE 1:50

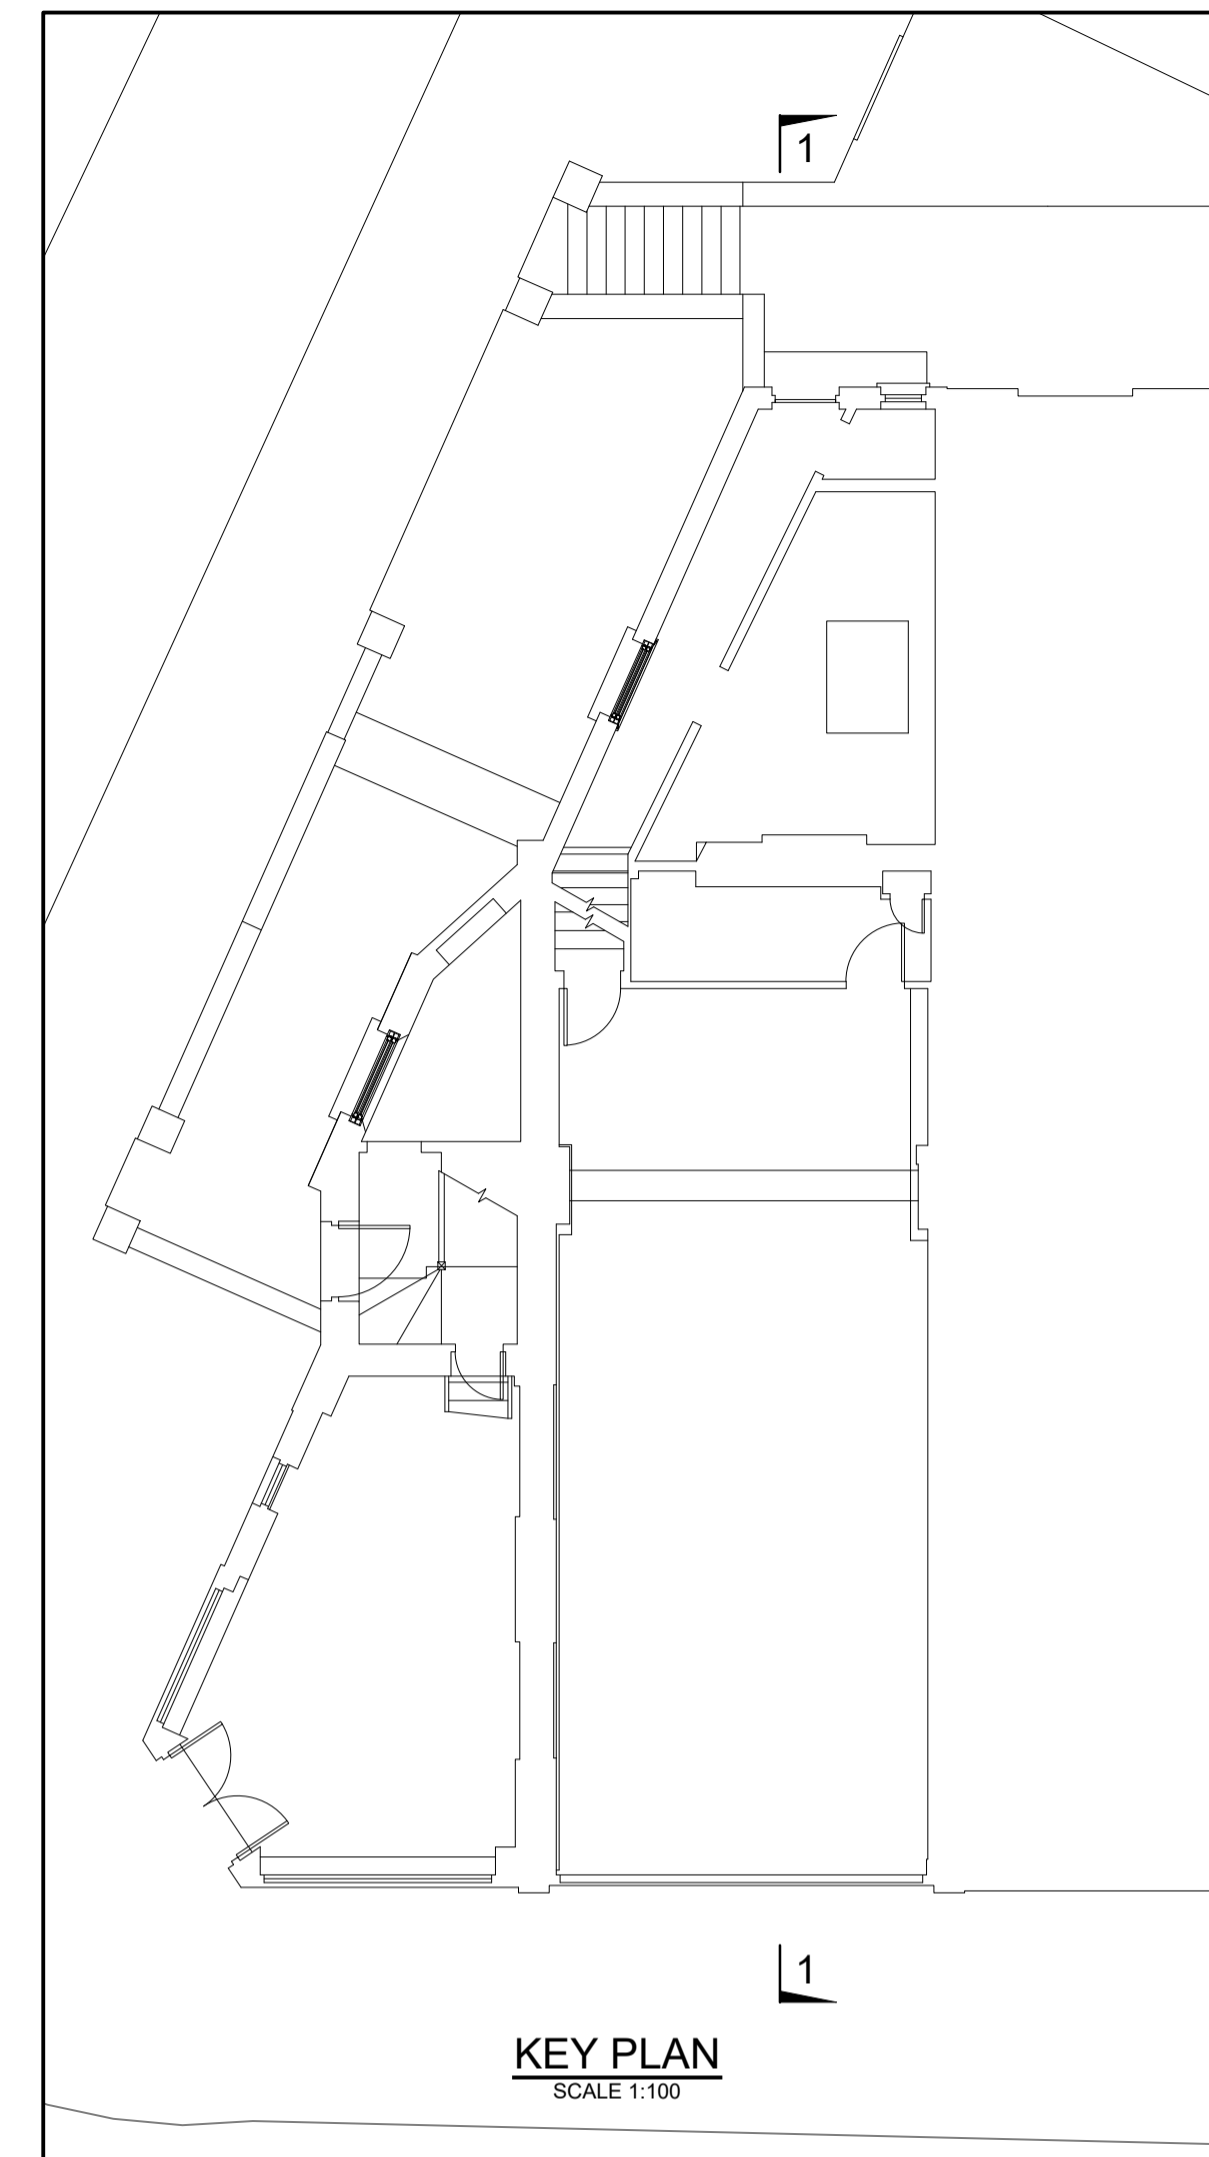

KEY PLAN
SCALE 1:100

NOTES

- DO NOT SCALE THIS DRAWING.
- THIS DRAWING IS TO BE READ IN CONJUNCTION WITH ALL OTHER RELEVANT ENGINEER'S AND ARCHITECT'S DRAWINGS AND SPECIFICATIONS.
- DO NOT SCALE FROM THIS DRAWING. USE FIGURED DIMENSIONS ONLY.
- ALL DIMENSIONS TO BE CONFIRMED BY THE ARCHITECT PRIOR TO CONSTRUCTION.
- FOR SITE SETTING OUT REFER TO THE ARCHITECT'S DRAWINGS.
- FOR MATERIAL NOTES REFER TO DRAWING GEN.01

CDM REGULATIONS 2015 RESIDUAL HAZARDS

RESIDUAL HAZARDS IDENTIFIED ⚠

- COLLAPSE OF SPINE WALL - CONTRACTOR TO FULLY SUPPORT SUPERSTRUCTURE PRIOR TO CENTRAL WALL UNDERPINNING.
- TEMPORARY WORKS REQUIRED - BY MAIN CONTRACTOR.

THIS REGISTER IS A NON-EXHAUSTIVE LIST OF RESIDUAL HAZARDS RELATING TO THE WORKS SHOWN ON THIS DRAWING THAT HAVE BEEN IDENTIFIED DURING THE DESIGN STAGE.

Mark	Date	By	Chkd.	Revision notes
-	18/11/15	PO	HJ	PRELIMINARY ISSUE

abstract
consulting engineers

Lime Tree House, 15 Lime Tree Walk, Sevenoaks TN13 1YH
LONDON + SEVENOAKS Tel: 03330 113 401 info@abstract-llp.com

Job Title
**4No NEW RESIDENTIAL UNITS
465-467 FINCHLEY ROAD
NW3 6HS**

Drawing Title
**BASEMENT CONSTRUCTION
SEQUENCE:
STAGES 1-3 SECTION**

Client
A.GOVANI

Scale at A1: 1:100, 1:50	Drawn: PO Date: Nov 2015	Checked: HJ Date: 13/11/2015
------------------------------------	-----------------------------------	---------------------------------------

Drawing No.: AB1115_SEQ_0004	Revision: -
--	----------------

PRELIMINARY ISSUE