



Extractor flue runs adjacent to basement ceiling and projects up the rear wall of original property

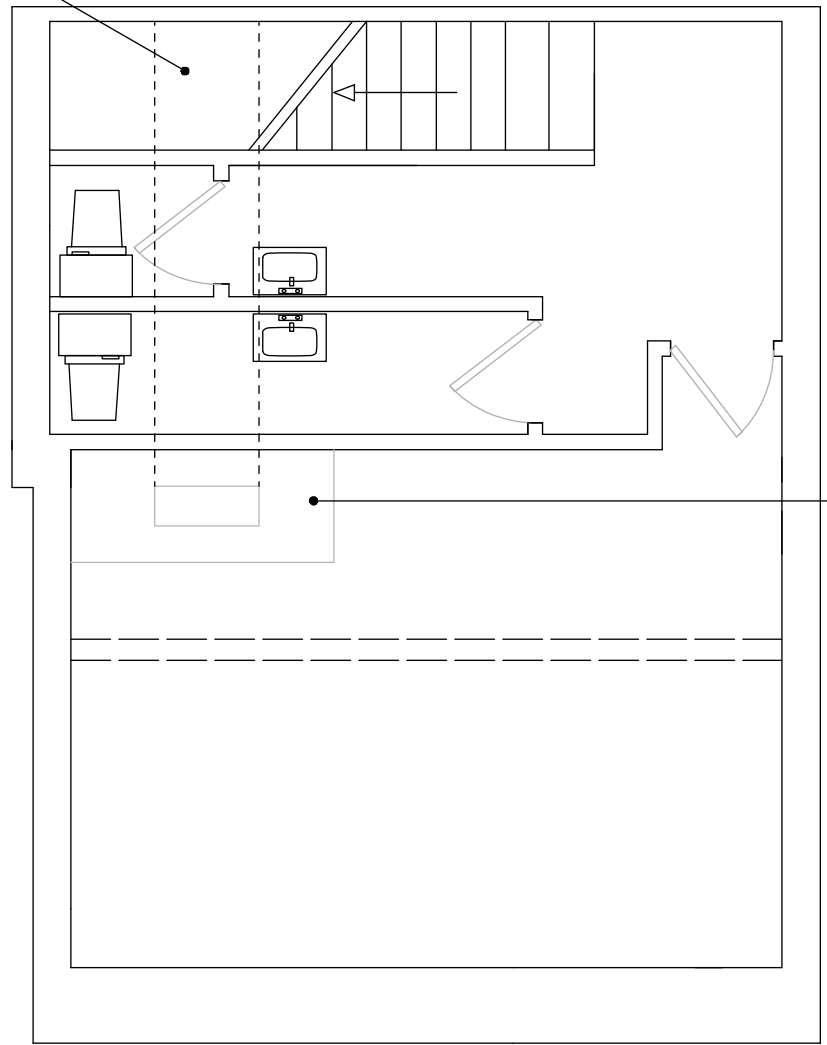

Existing extraction unit

Existing Basement
Scale: 1:50

Extractor flue runs adjacent to basement ceiling and projects up the rear wall of original property

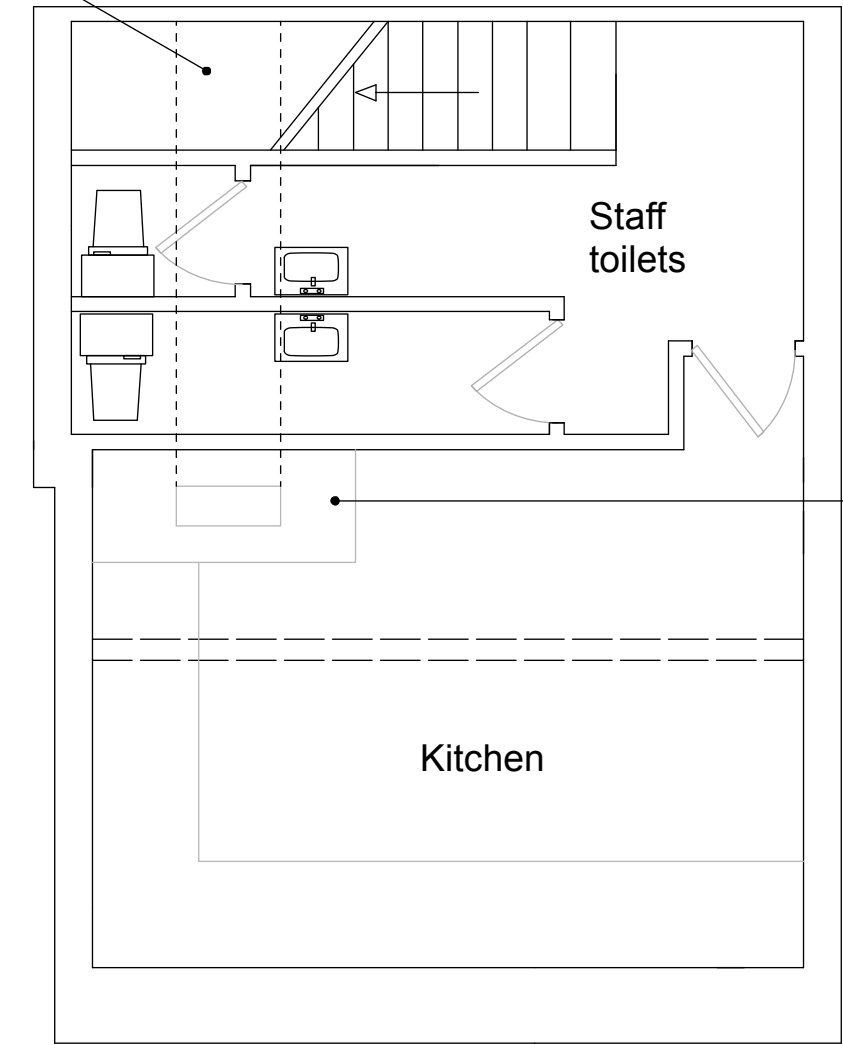

Extraction unit remains

Existing Basement
Scale: 1:50

Show Name 152 Haverstock Hill		
Reference H/H/002	Drawn By RM	Date 10/01/2016
CAD File Name		