


NOTES  
 DO NOT SCALE FROM THIS DRAWING.  
 CONTRACTOR TO CHECK ALL DIMENSIONS ON SITE.  
 ANY DISCREPANCIES TO BE REPORTED TO THE ARCHITECT IMMEDIATELY.  
 THE SURVEY INFORMATION CONTAINED IN THIS DRAWING WAS PROVIDED BY FLOWMAN CRAVEN SURVEY DRAWINGS DEC 2011 - OCT 2012.  
 COPYRIGHT RICK MATHER ARCHITECTS LLP ©

AREA KEY

RESIDENTIAL	[Blue Box]
RETAIL	[Yellow Box]
PLANT	[Green Box]
CIRCULATION	[Purple Box]
CAR PARK	[Light Blue Box]
BACK OF HOUSE	[Dark Grey Box]
OFFICE	[Brown Box]
RESIDENTIAL AMENITY	[Pink Box]

KEY


DEMOLITION	[Hatched Box]
EXISTING STRUCTURE	[Dark Grey Box]
PARTITION	[Light Grey Box]
PROPOSED STRUCTURE	[Hatched Box]

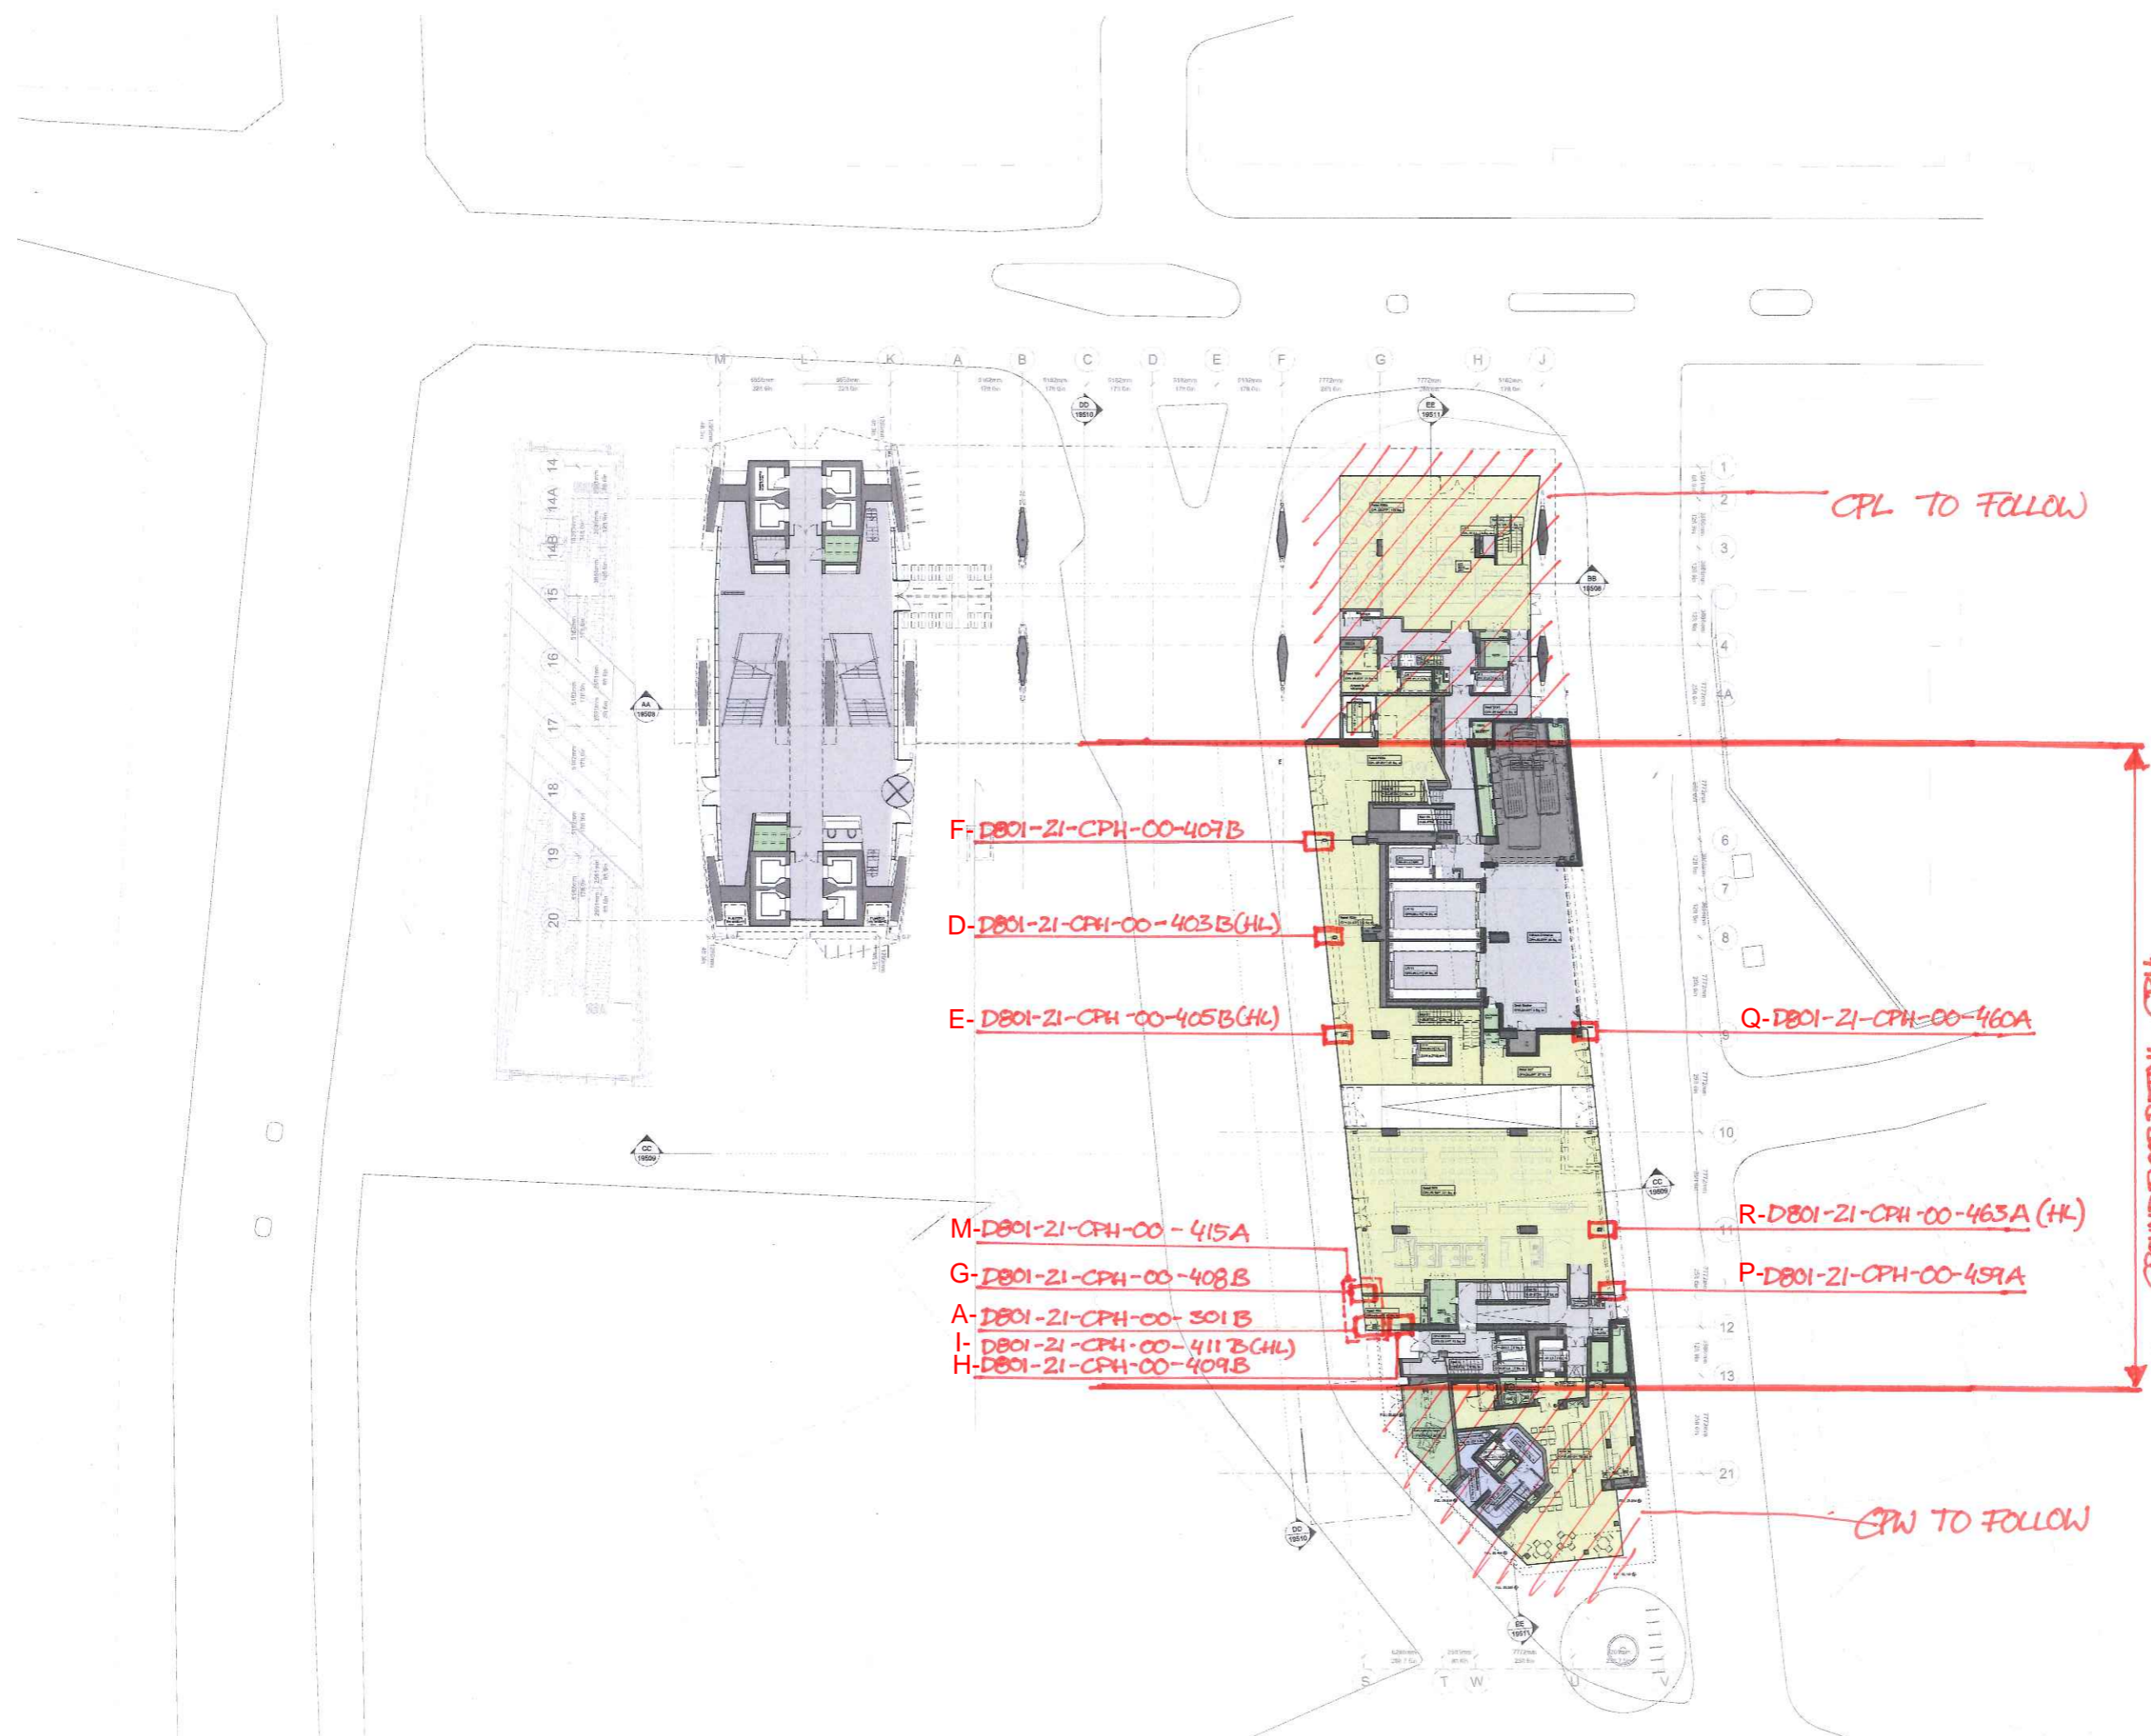

KEY- LOCATION  
 GROUND FLOOR  
 GLAZING DETAILS  
 17/11/2015

REVISIONS

PL	DATE	DESCRIPTION
PL2	15.09.14	NON-MATERIAL AMENDMENTS / LISTED BUILDING
PL1	01.04.13	PLANNING ISSUE
REV	DATE	DESCRIPTION

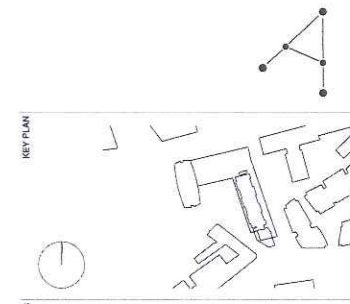

STATUS  
**PLANNING**

**RICK MATHER ARCHITECTS ©**  
 123 Camden High Street London NW1 7JR  
 T: 020 7284 1727 F: 020 7287 7826  
 info@rickmather.com www.rickmather.com

JOB  
 Centre Point  
 101-103 New Oxford Street  
 London, WC1A 1DD **APP 1A**

TITLE  
 PROPOSED FLOOR PLAN  
 GROUND FLOOR  
 AMALGAMATED DRAWINGS

DRAWN	DMcC	JOB #	552	DRG #	19402-CPA	REV	PL2
CHECKED	GM	SCALE	1:250	SIZE	A1	DATE	APR 13
						REV DATE	15.09.14




NOTES  
 DO NOT SCALE FROM THIS DRAWING.  
 CONTRACTOR TO CHECK ALL DIMENSIONS ON SITE.  
 ANY DISCREPANCIES TO BE REPORTED TO THE ARCHITECT IMMEDIATELY.  
 THE SURVEY INFORMATION CONTAINED IN THIS DRAWING WAS PROVIDED BY FLOWMAN CRAVEN SURVEY DRAWINGS DEC. 2011 - OCT. 2012.  
 COPYRIGHT RICK MATHER ARCHITECTS LLP ©



KEY-LOCATION  
 GROUND FLOOR  
 GLAZING DETAILS  
 17/11/2015

REVISIONS	PL3	15.09.14	NON-MATERIAL AMENDMENT / LISTED BUILDING
	PL2	20.06.13	PLANNING SUBSTITUTION
	PL1	01.04.13	PLANNING ISSUE
	REV	DATE	DESCRIPTION

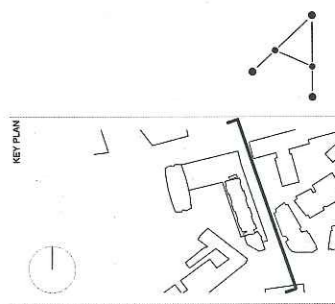

PLANNING

RICK MATHER ARCHITECTS ©  
 123 Camden High Street London NW1 7JR  
 T: 020 7284 1727 F: 020 7267 7826  
 info@rickmather.com www.rickmather.com

JOB  
 Centre Point  
 101-103 New Oxford Street  
 London, WC1A 1DD  
**APP 1A**

TITLE  
 PROPOSED ELEVATION  
 EAST (EARNSHAW STREET) ELEVATION - 2  
 CENTRE POINT HOUSE + WHITE LION

DRAWN	CC	JOB #	DRG #	REV
	GM	552	19557-CPA	PL3
CHECKED	SCALE(S)	SIZE	DATE	REV DATE
	1:100	A1	AUG 14	15.09.14




NOTES  
 DO NOT SCALE FROM THIS DRAWING.  
 CONTRACTOR TO CHECK ALL DIMENSIONS ON SITE.  
 ANY DISCREPANCIES TO BE REPORTED TO THE ARCHITECT IMMEDIATELY.  
 THE SURVEY INFORMATION CONTAINED IN THIS DRAWING WAS PROVIDED BY FLOWMAN CRAVEN SURVEY DRAWINGS DEC 2011 - OCT 2012.  
 COPYRIGHT RICK MATHER ARCHITECTS LLP ©



+59.783m CPW  
 BOILER FLUES T.O.F.  
 +59.556m CPW  
 LOBBYED T.O.W.  
 215  
 +58.418m CPW  
 ROOF UPSTAIRS  
 1150  
 3509  
 +54.909m CPW  
 EIGHTH FLOOR  
 3000  
 +51.909m CPW  
 SEVENTH FLOOR  
 3000  
 +48.909m CPW  
 SIXTH FLOOR  
 3000  
 +45.909m CPW  
 FIFTH FLOOR  
 3000  
 +42.909m CPW  
 FOURTH FLOOR  
 3000  
 +39.909m CPW  
 THIRD FLOOR  
 3000  
 +36.909m CPW  
 SECOND FLOOR  
 3000  
 +33.909m CPW  
 FIRST FLOOR  
 3000  
 +30.909m CPW  
 TERRAZZINE FLOOR  
 3000  
 +27.909m CPW  
 GROUND FLOOR  
 3000  
 +24.909m CPW  
 BASEMENT F1  
 3770  
 +21.720m CPW  
 BASEMENT F1

KEY-LOCATION  
 GROUND FLOOR  
 GLAZING DETAILS  
 17/11/2015

REVISIONS	PL	DATE	DESCRIPTION
PL3	15.09.14		NON-MATERIAL AMENDMENT / LISTED BUILDING
PL2	20.06.13		PLANNING SUBSTITUTION
PL1	01.04.13		PLANNING ISSUE
REV			DESCRIPTION

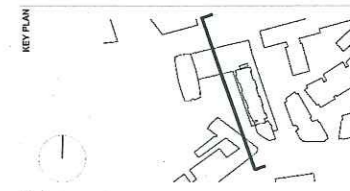

STATUS  
**PLANNING**

RICK MATHER ARCHITECTS ©  
 123 Camden High Street London NW1 7JR  
 T: 020 7284 1727 F: 020 7287 7826  
 info@rickmather.com www.rickmather.com

CC	JOB #	DRG #	REV
	552	19559-CPA	PL3

CHECKED	SCALE	SIZE	DATE	REV DATE
GM	1:100	A1	AUG 14	15.09.14