




EXISTING ELEVATION A  
SCALE 1:50

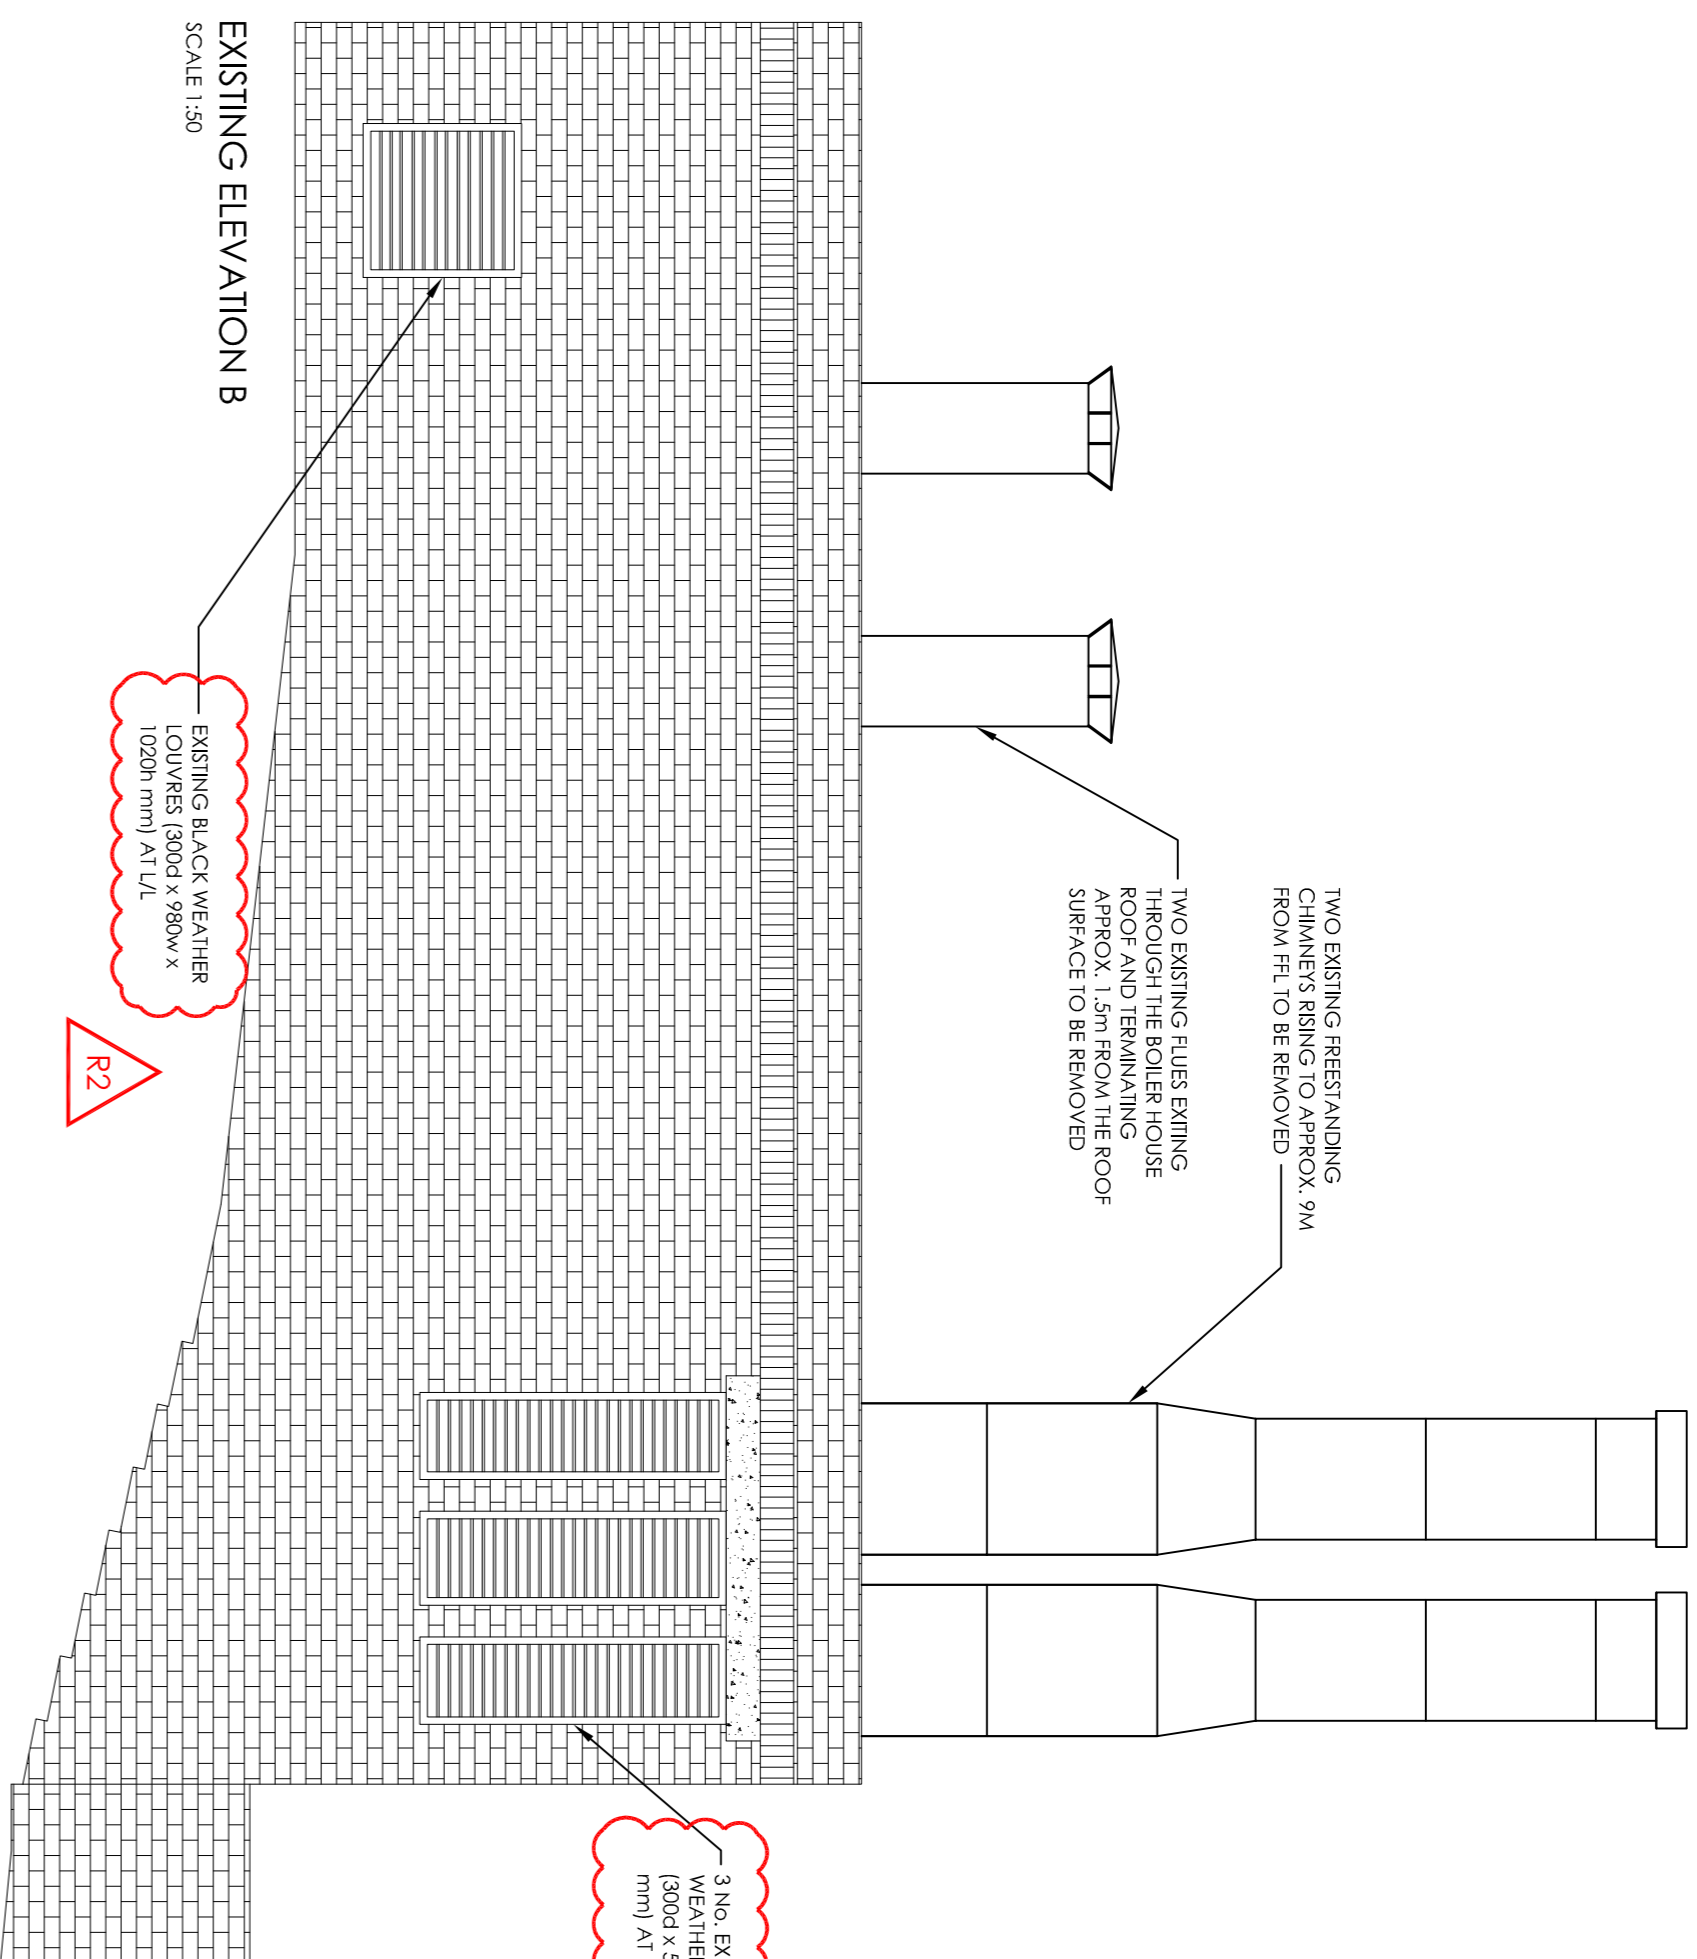


EXISTING ELEVATION B  
SCALE 1:50

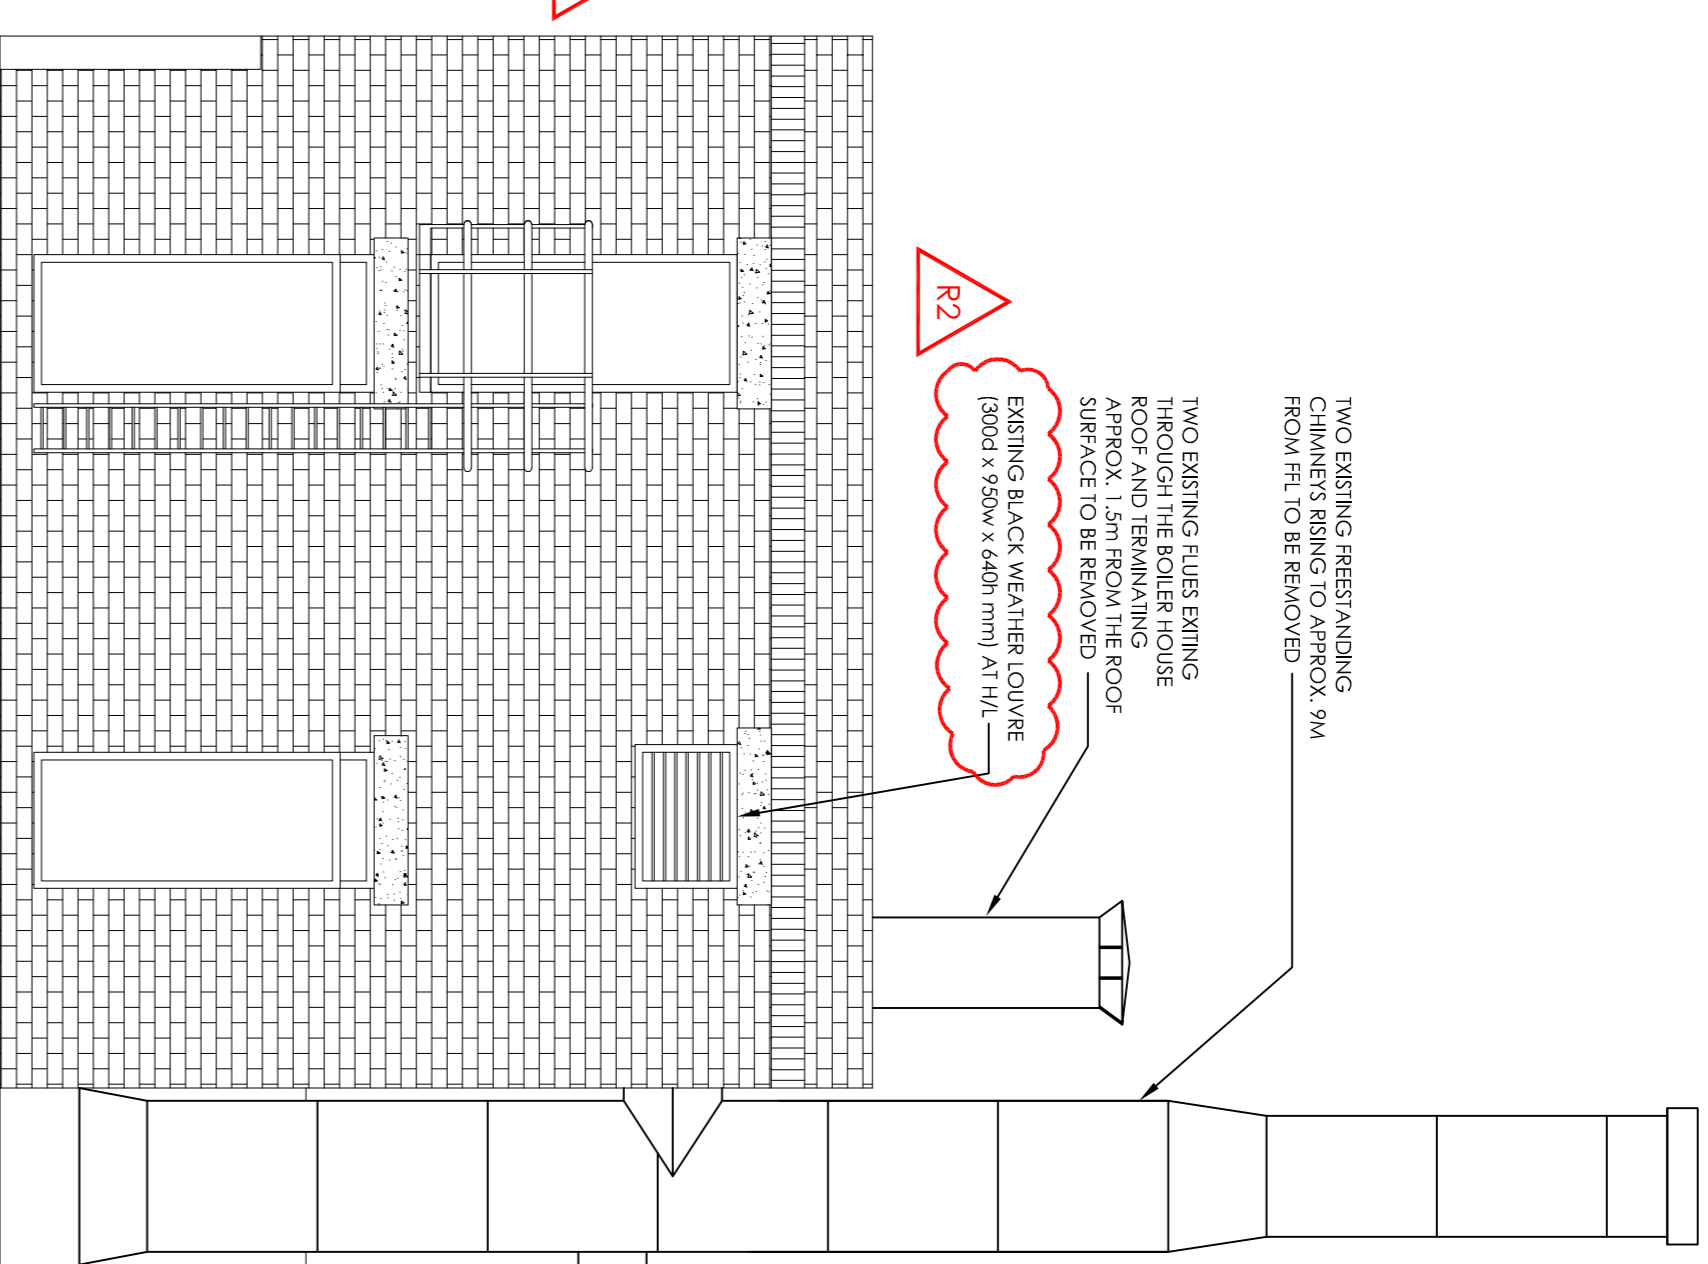

EXISTING ELEVATION C  
SCALE 1:50

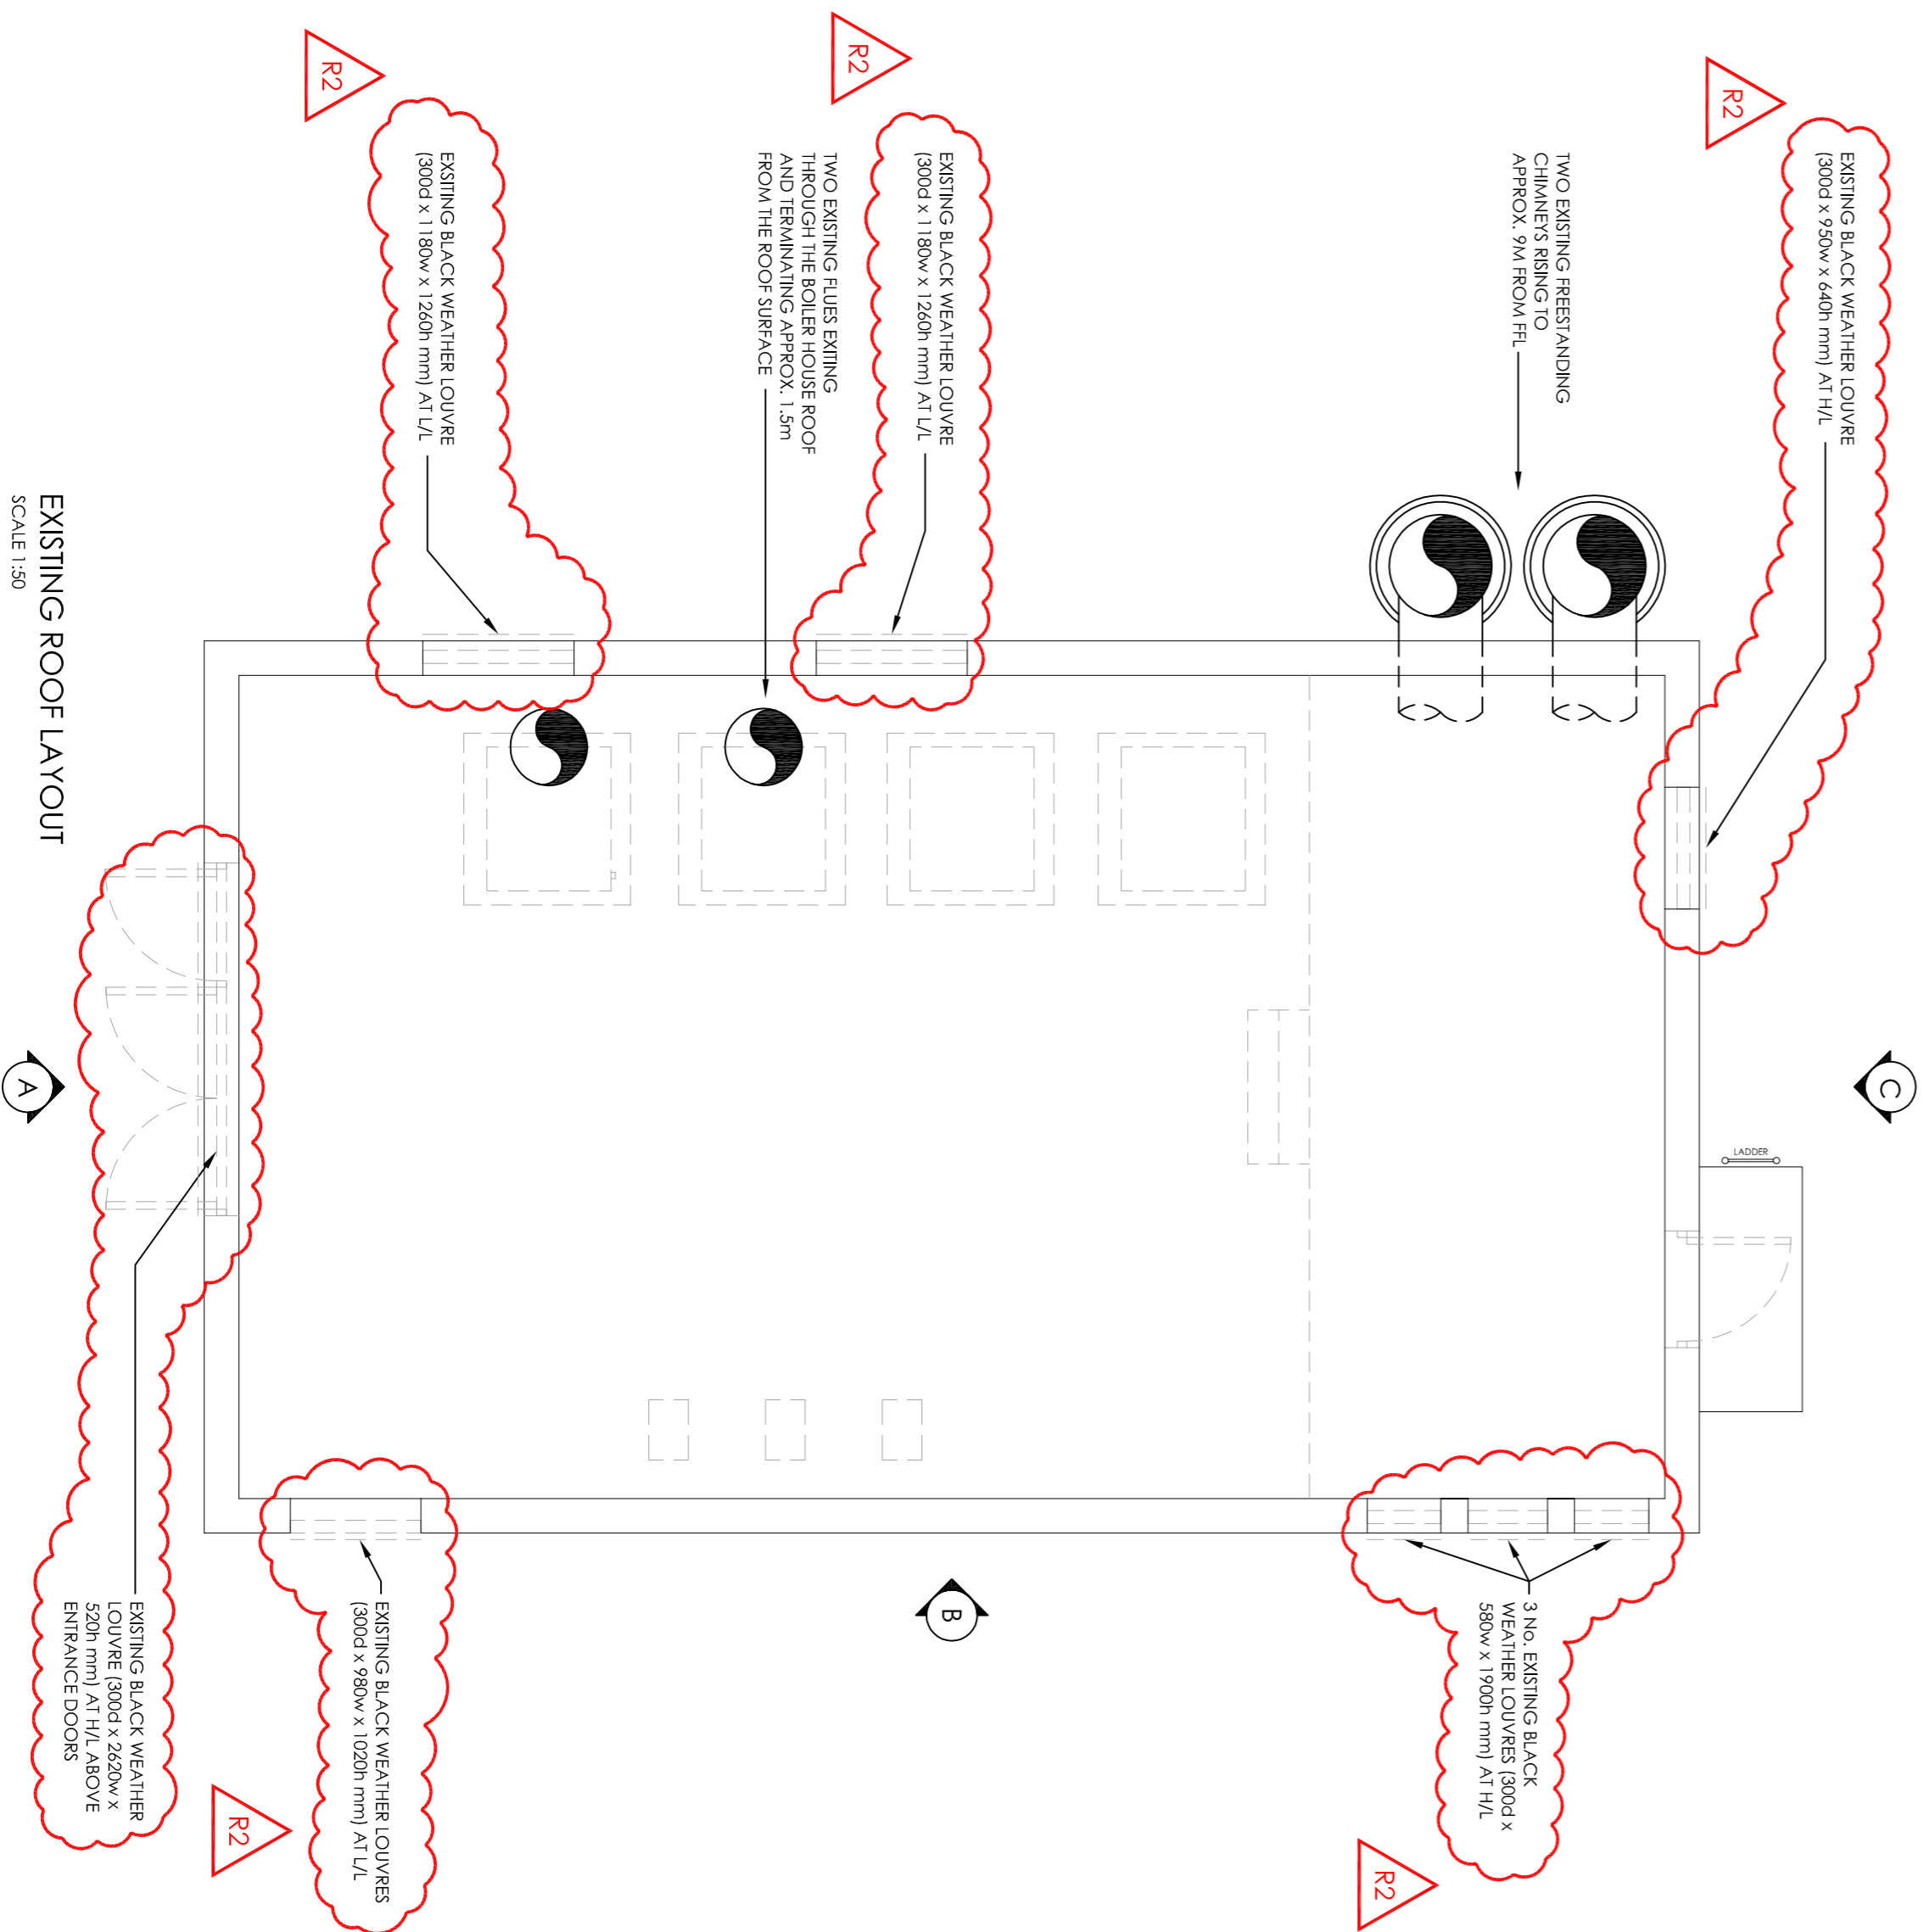

EXISTING ROOF LAYOUT  
SCALE 1:50

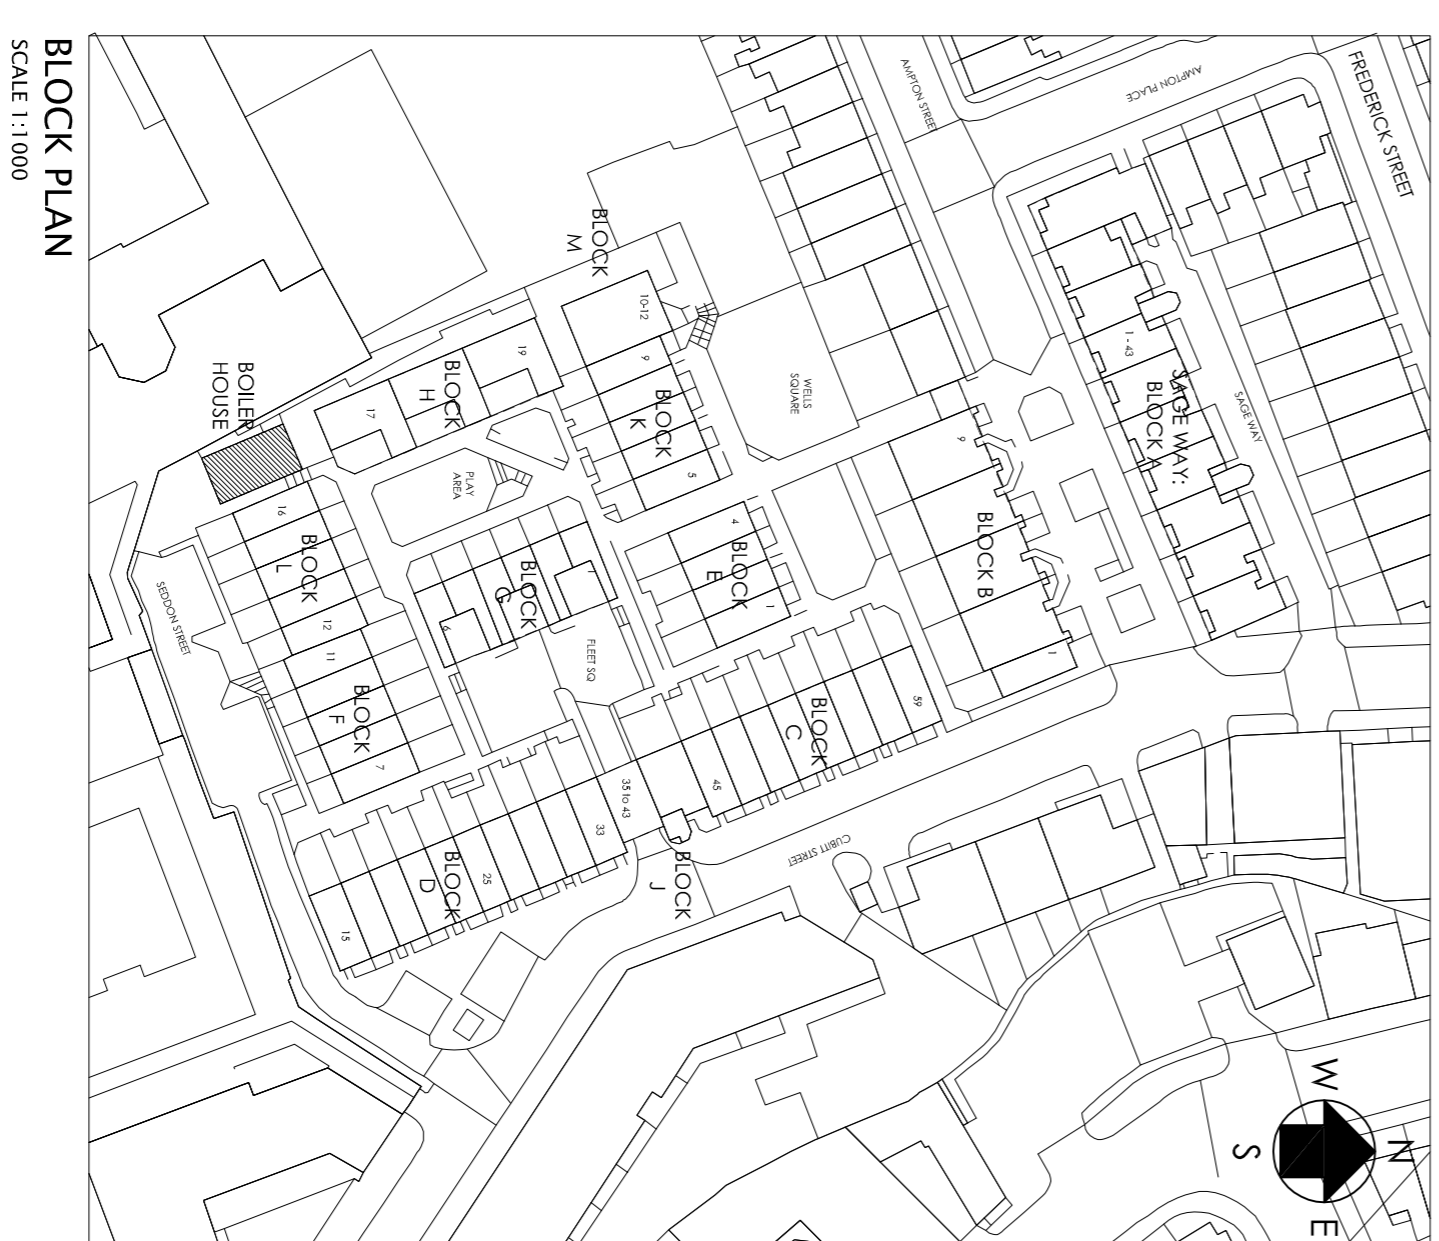

BLOCK PLAN  
SCALE 1:1000

- NOTES**
1. DO NOT SCALE FROM THIS DRAWING.
  2. THIS DRAWING IS TO BE READ IN CONJUNCTION WITH ALL OTHER RELEVANT DRAWINGS AND SPECIFICATIONS ISSUED BY THE ENGINEER.
  3. ALL DIMENSIONS TO BE CHECKED ON SITE AND THE ENGINEER NOTIFIED OF ANY DISCREPANCIES PRIOR TO COMMENCEMENT OF WORK.
  4. THE POSITION OF ALL EQUIPMENT INDICATED ON THIS DRAWING IS APPROXIMATE. THE EXACT POSITION OF ALL EQUIPMENT TO BE AGREED WITH THE ENGINEER PRIOR TO COMMENCING WORKS.

CLIENT	KEYMOAT UNIT 3 CENTRIC CLOSE OFF OVAL ROAD, CAMDEN LONDON, NW1 7EP	PROJECT	BOILER HOUSE REFURBISHMENT
TITLE	BOILER HOUSE EXISTING ROOF LAYOUT AND ELEVATIONS	DATE	SEP 2015
DESIGNER	J.R.	ISSUED FOR PLANNING	C.P.
CHECKED	C.P.	APPROVED	C.P.
SCALE	1:50, 1:1000 @ A1	DRAWN	J.R.
DRAWING NO.	12331/P/003	DATE	SEP 2015
VERSION	R2.0	DATE	SEP 2015

