


1 PLAN - BASEMENT
- EXISTING 1:100

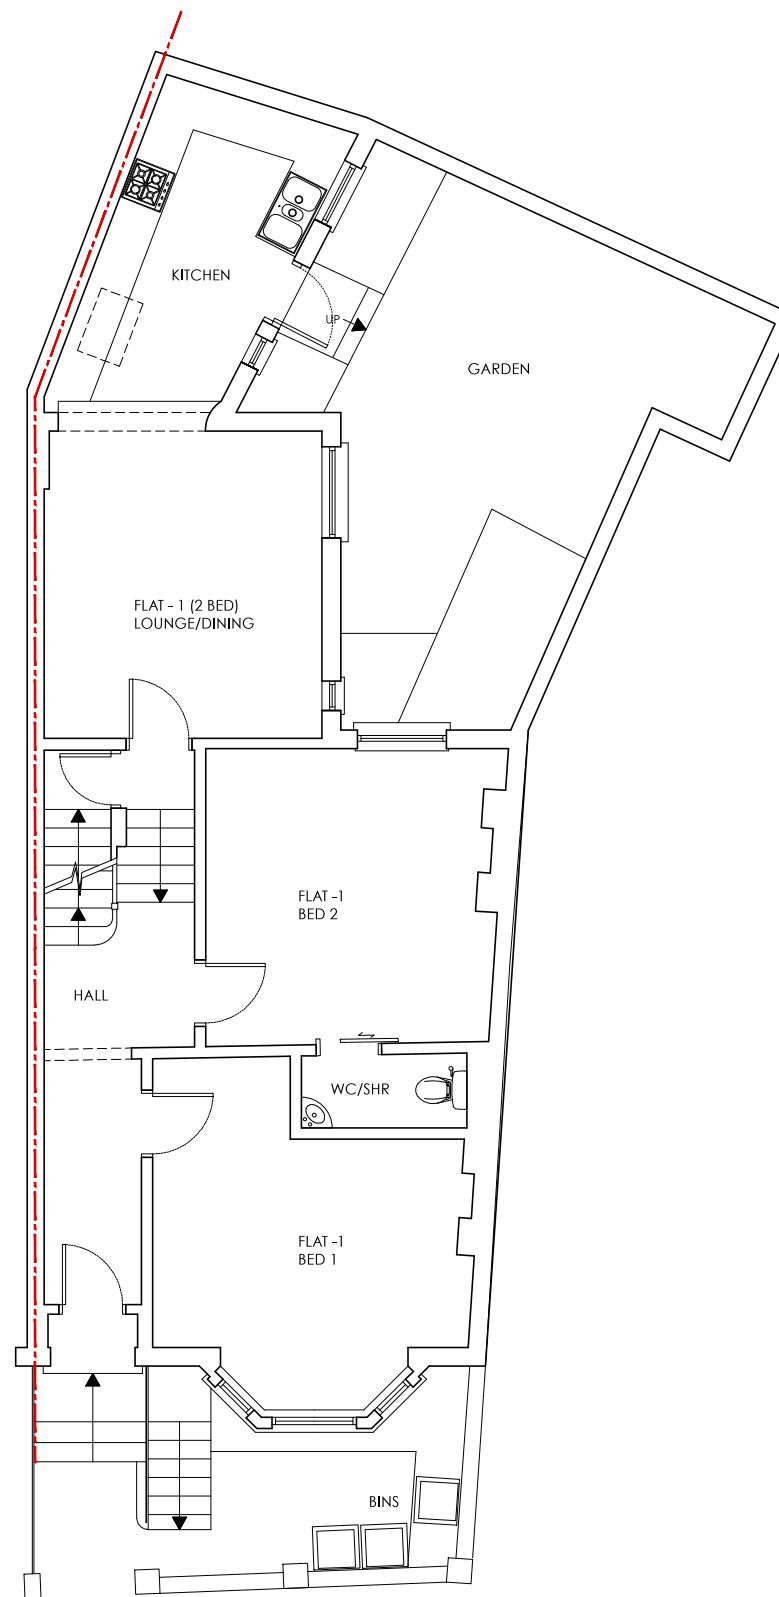

2 PLAN - GROUND FLOOR
- EXISTING 1:100

NOTE:
THE CONTRACTOR IS TO CHECK ALL DIMENSIONS ON SITE
THIS DRAWING IS PROPERTY OF IMAGE ARCHITECTURE LTD,
AND IS NOT TO BE REPRODUCED OR COPIED IN WHOLE OR
IN PART WITHOUT PERMISSION

KEY PLAN

REV	DATE	DESCRIPTION
00	16.01.16	Issued for Planning

PROJECT
UPGRADE TO EXISTING FLATS
& CONVERSION OF LOFT SPACE
10 SANDWELL CRESCENT, LONDON NW6 1PB

CLIENT
MR JOHN CRONIN



86 North End Road
London NW11 7SY

t: +44(0) 20 8922 8356
m: +44(0) 77 9287 8037
e: info@image-architecture.co.uk
w: www.image-architecture.co.uk




DRAWING TITLE
PLANS - EXISTING
BASEMENT AND GROUND FLOOR

ISSUE DATE	SCALE	REVISION	
DEC 2015	1:100	00	
DRAWING STATUS	PAPER SIZE		
PLANNING	A3		
PROJECT CODE	DOC. CODE	LEVEL	DRAWING NO
1511	PL	XX	101

NOTE:

THE CONTRACTOR IS TO CHECK ALL DIMENSIONS ON SITE
THIS DRAWING IS PROPERTY OF IMAGE ARCHITECTURE LTD.
AND IS NOT TO BE REPRODUCED OR COPIED IN WHOLE OR
IN PART WITHOUT PERMISSION


KEY PLAN

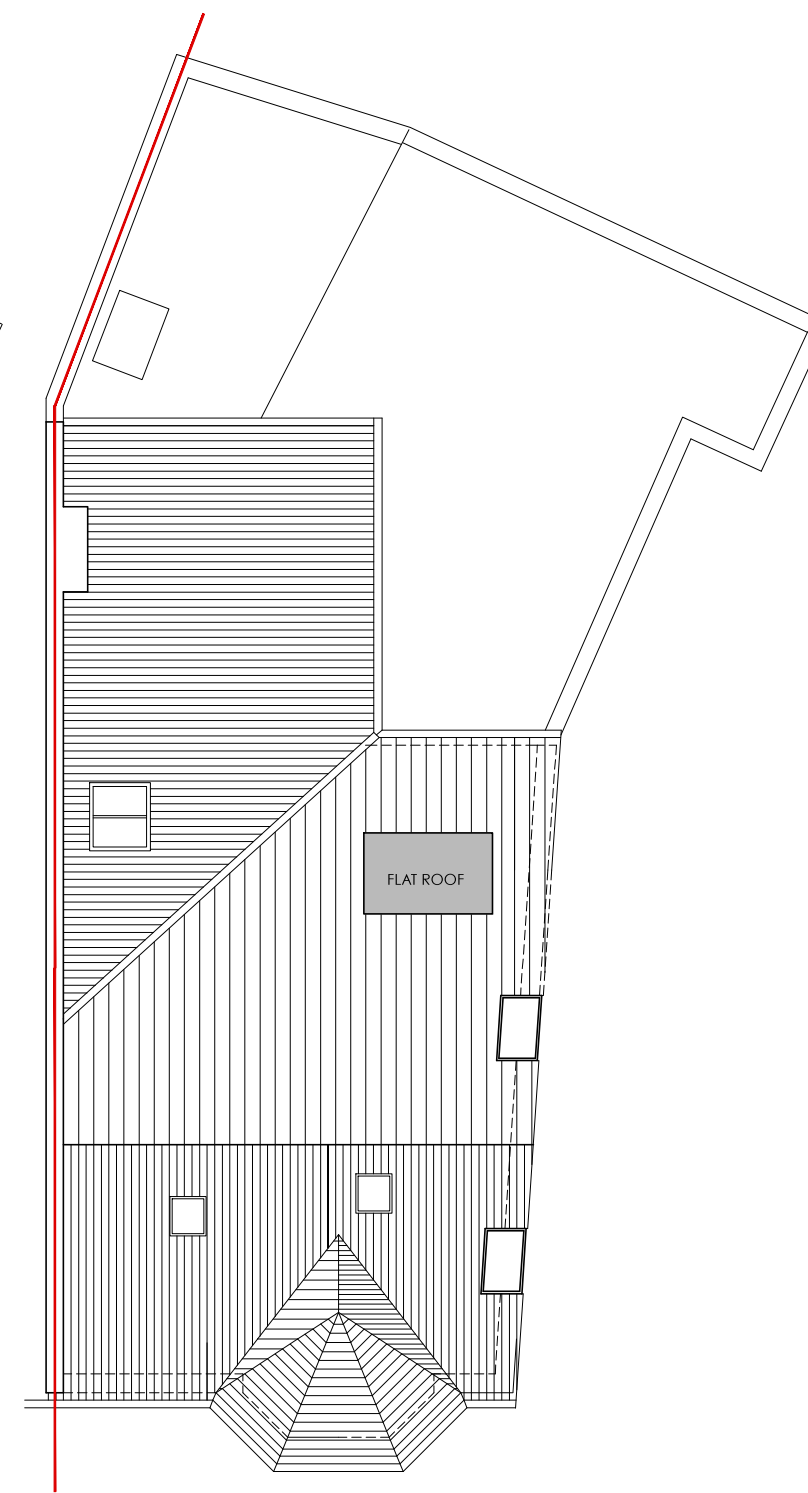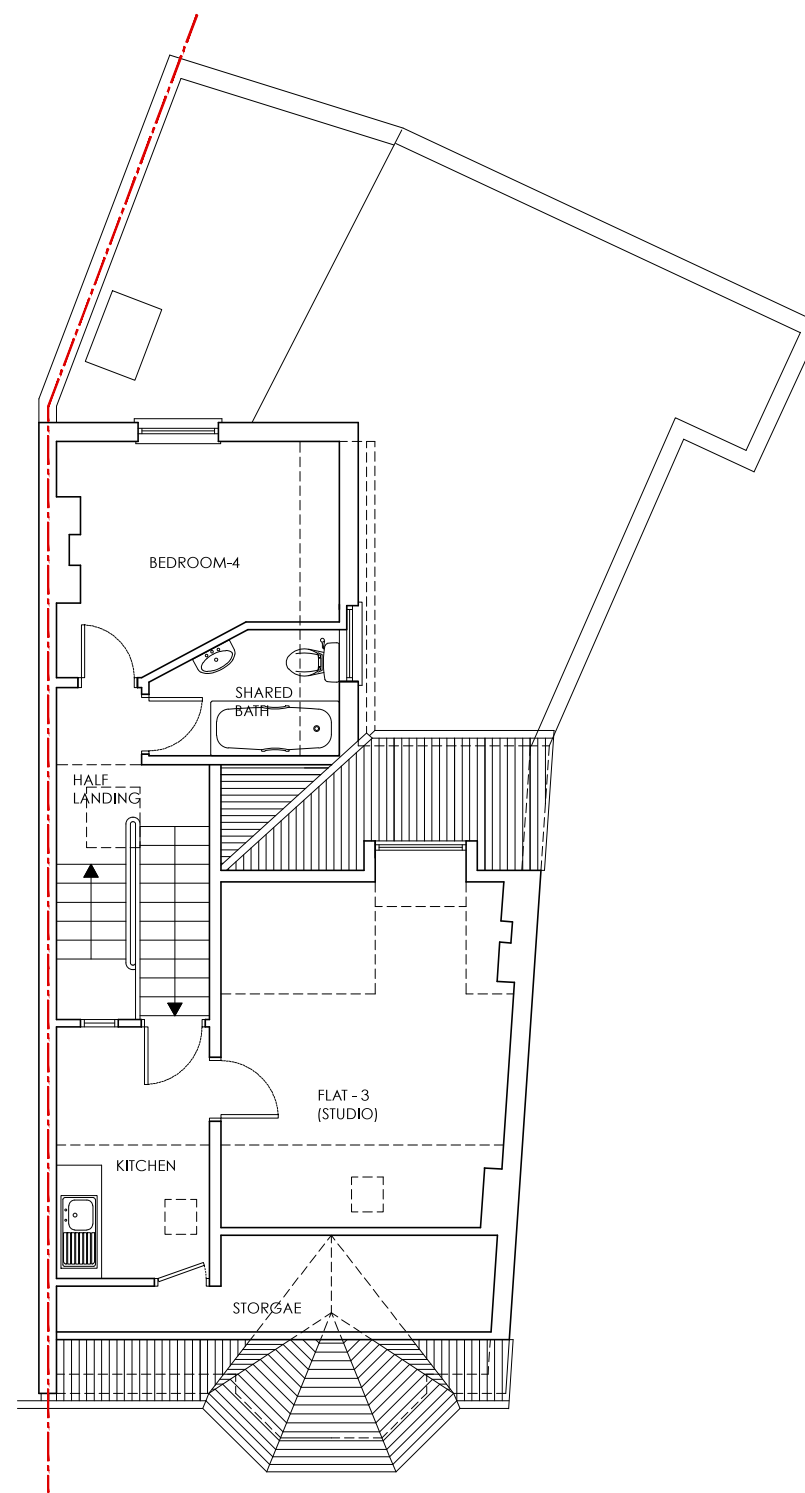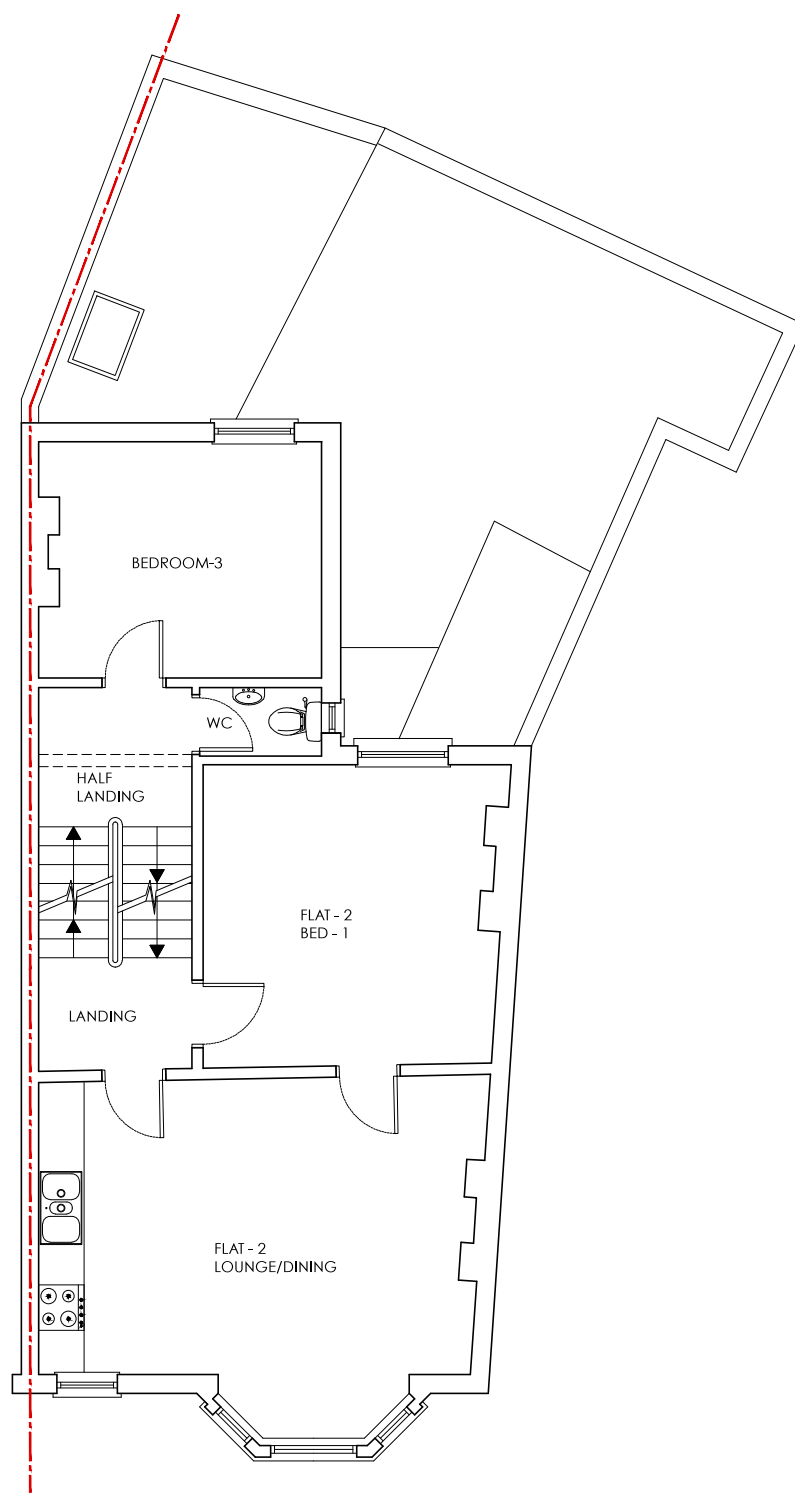

1 PLAN - FIRST FLOOR
- EXISTING 1:100

2 PLAN - SECOND FLOOR
- EXISTING 1:100

3 PLAN - ROOF
- EXISTING 1:100

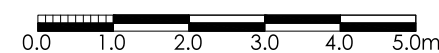

00	16.01.16	Issued for Planning
REV	DATE	DESCRIPTION

PROJECT
UPGRADE TO EXISTING FLATS
& CONVERSION OF LOFT SPACE
10 SANDWELL CRESCENT, LONDON NW6 1PB

CLIENT
MR JOHN CRONIN



86 North End Road
London NW11 7SY

t: +44(0) 20 8922 8356
m: +44(0) 77 9287 8037
e: info@image-architecture.co.uk
w: www.image-architecture.co.uk

DRAWING TITLE
PLANS - EXISTING
FIRST, SECOND & ROOF


ISSUE DATE DEC 2015	SCALE 1:100	REVISION 00
DRAWING STATUS PLANNING	PAPER SIZE A3	

PROJECT CODE	DOC. CODE	LEVEL	DRAWING NO
1511	PL	XX	102




NOTE:


THE CONTRACTOR IS TO CHECK ALL DIMENSIONS ON SITE
THIS DRAWING IS PROPERTY OF IMAGE ARCHITECTURE LTD.
AND IS NOT TO BE REPRODUCED OR COPIED IN WHOLE OR
IN PART WITHOUT PERMISSION

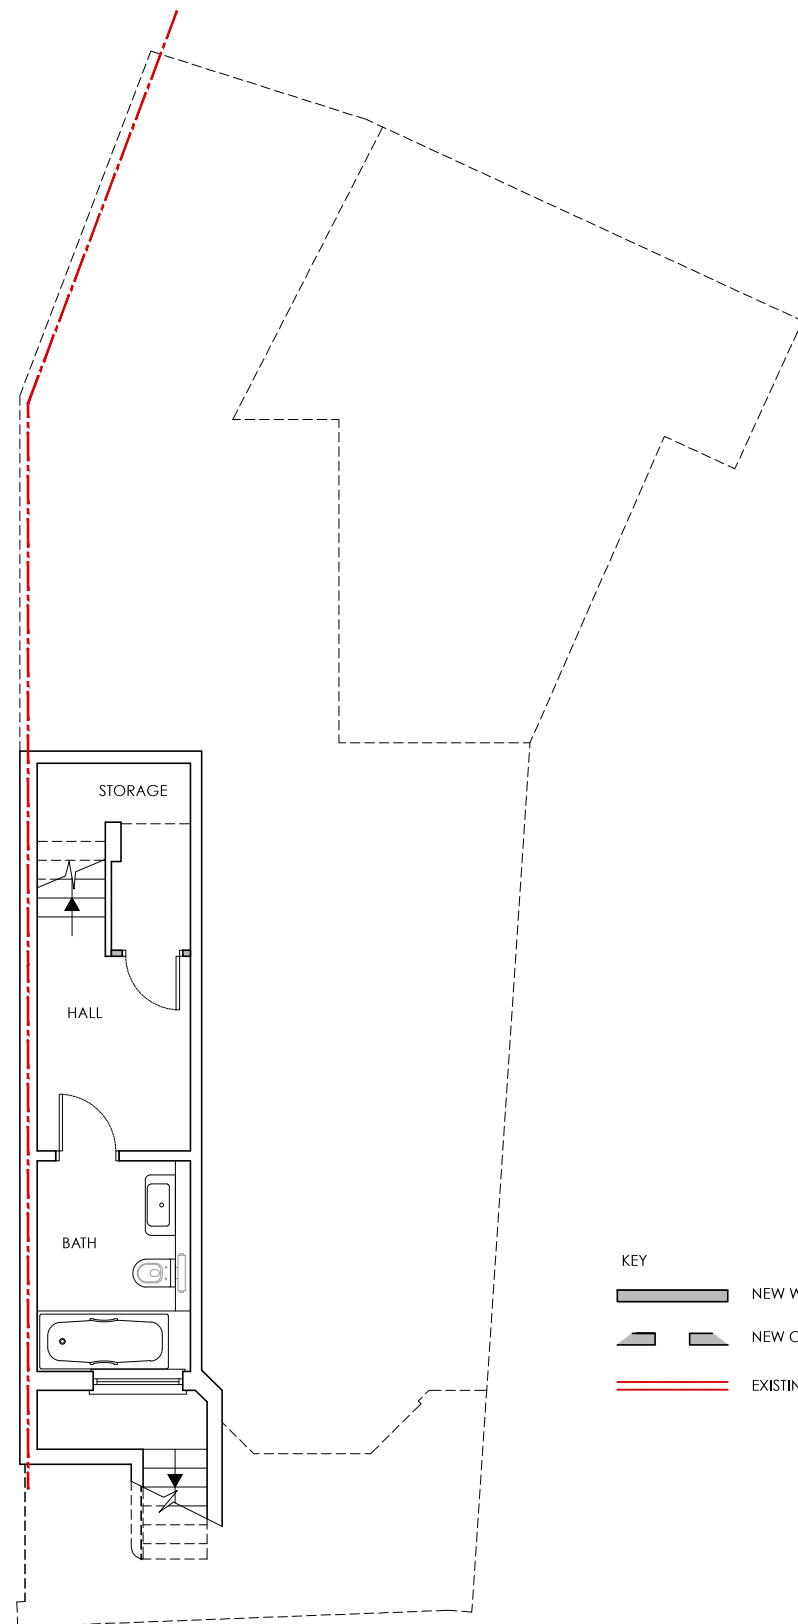KEY PLAN




1 PLAN - BASEMENT
- PROPOSED 1:100

- KEY
-  NEW WALLS
 -  NEW OPENING
 -  EXISTING WALLS REMOVED

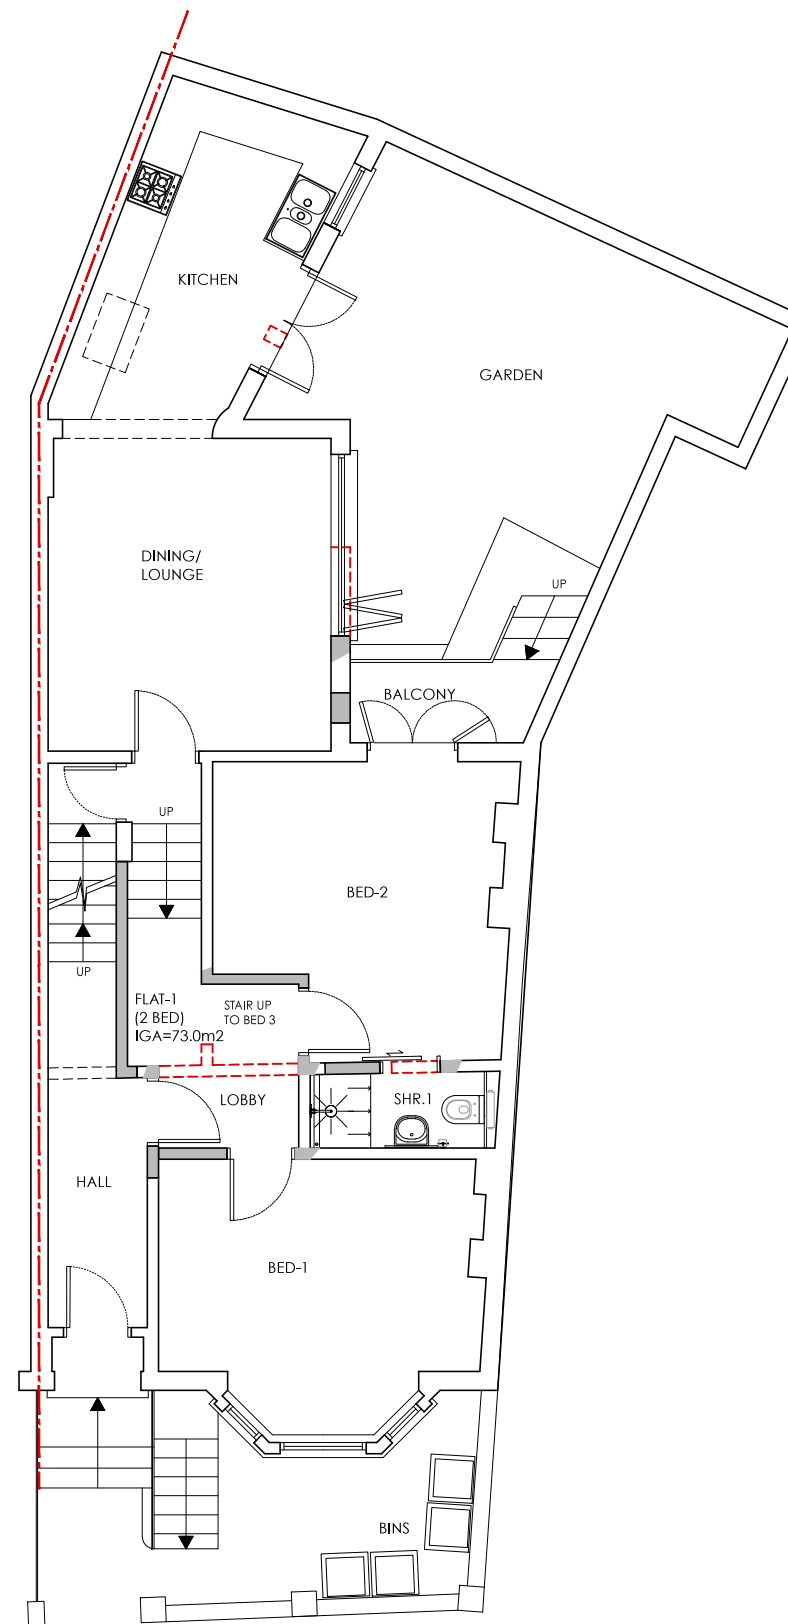

2 PLAN - GROUND FLOOR
- PROPOSED 1:100

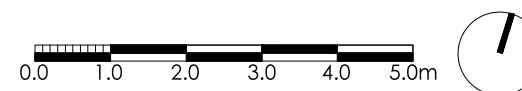

REV	DATE	DESCRIPTION
00	16.01.16	Issued for Planning

PROJECT
UPGRADE TO EXISTING FLATS
& CONVERSION OF LOFT SPACE
10 SANDWELL CRESCENT, LONDON NW6 1PB

CLIENT
MR JOHN CRONIN




86 North End Road
London NW11 7SY

t: +44(0) 20 8922 8356
m: +44(0) 77 9287 8037
e: info@image-architecture.co.uk
w: www.image-architecture.co.uk


DRAWING TITLE
PLANS - PROPOSED
BASEMENT AND GROUND FLOOR

ISSUE DATE	SCALE	REVISION
DEC 2015	1:100	00
DRAWING STATUS	PAPER SIZE	
PLANNING	A3	

PROJECT CODE	DOC. CODE	LEVEL	DRAWING NO
1511	PL	XX	121

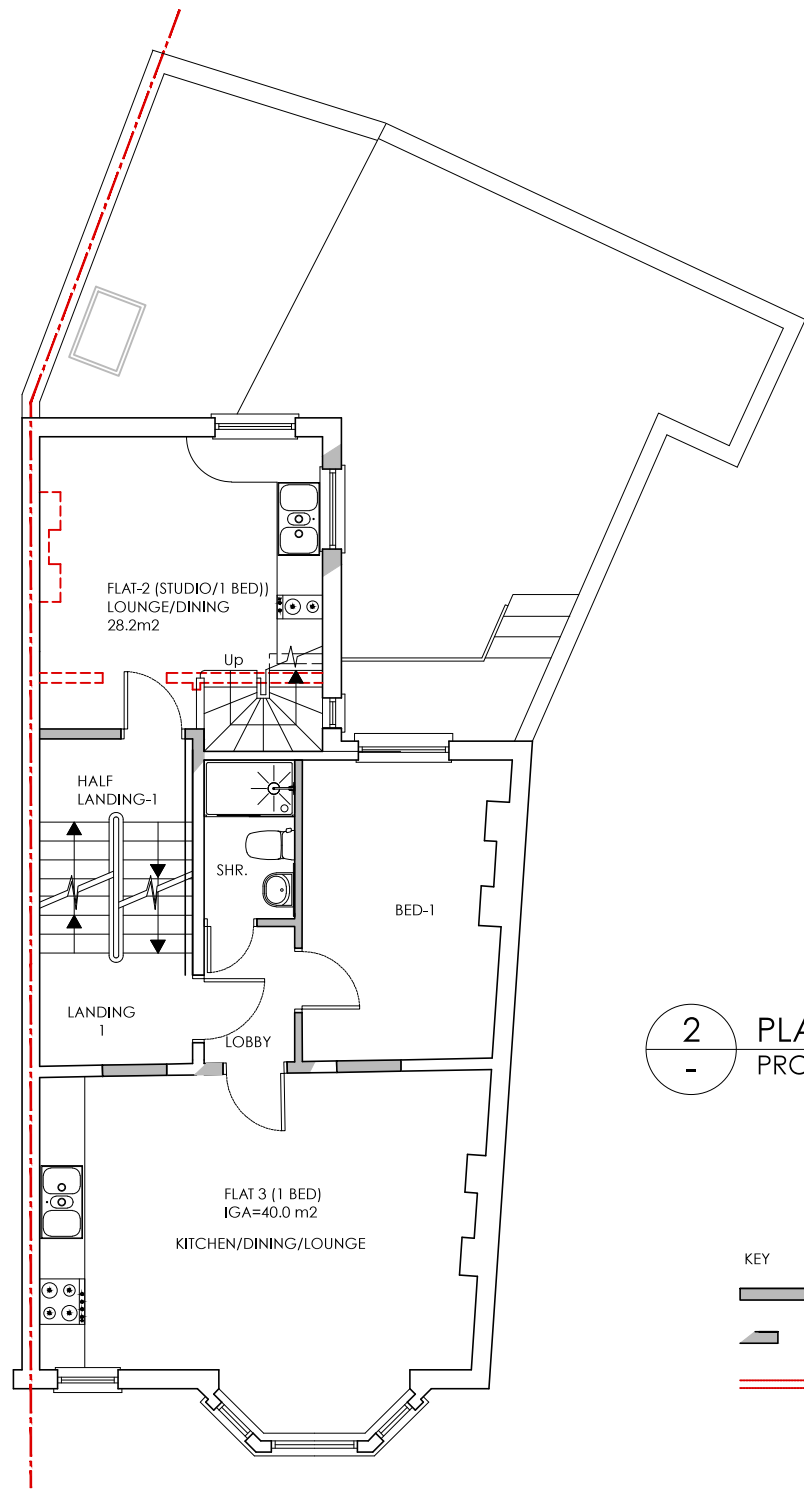


1 PLAN - FIRST FLOOR
PROPOSED 1:100

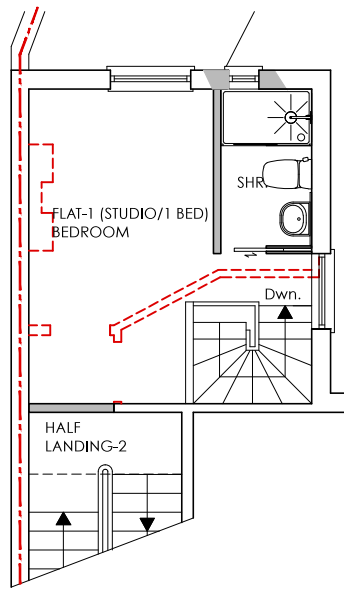


2 PLAN - HALF LANDING 2
PROPOSED 1:100


- KEY
- NEW WALLS
 - NEW OPENING
 - EXISTING WALLS REMOVED

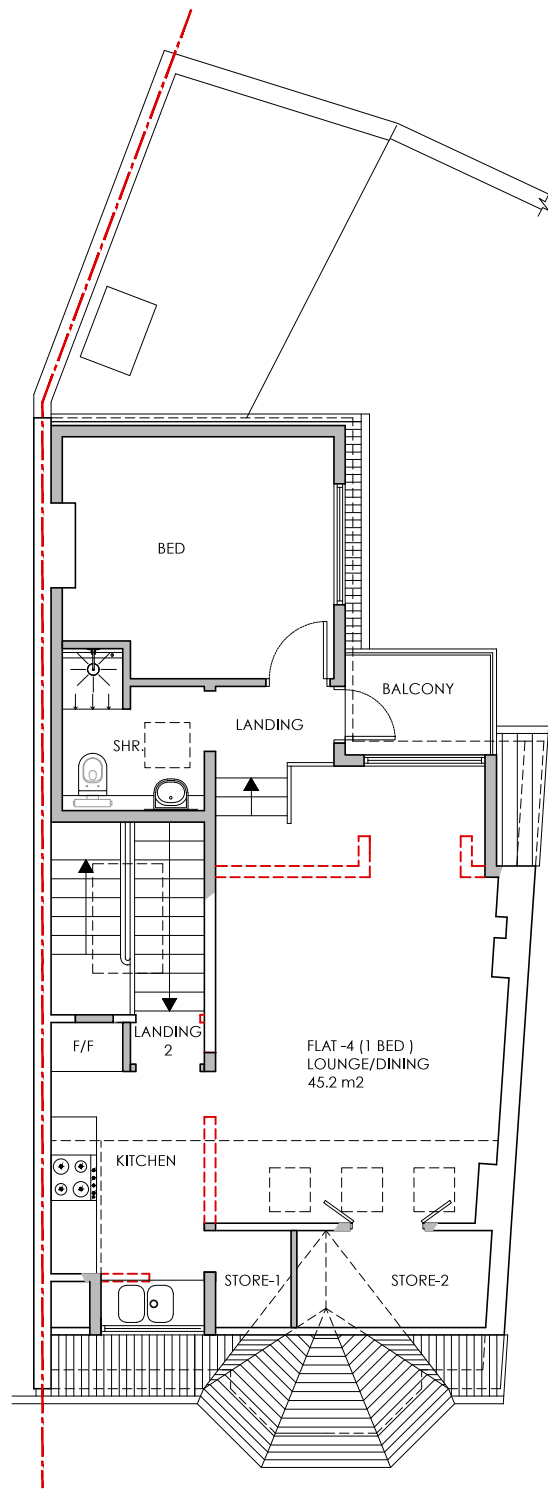

3 PLAN - SECOND FLOOR
PROPOSED 1:100

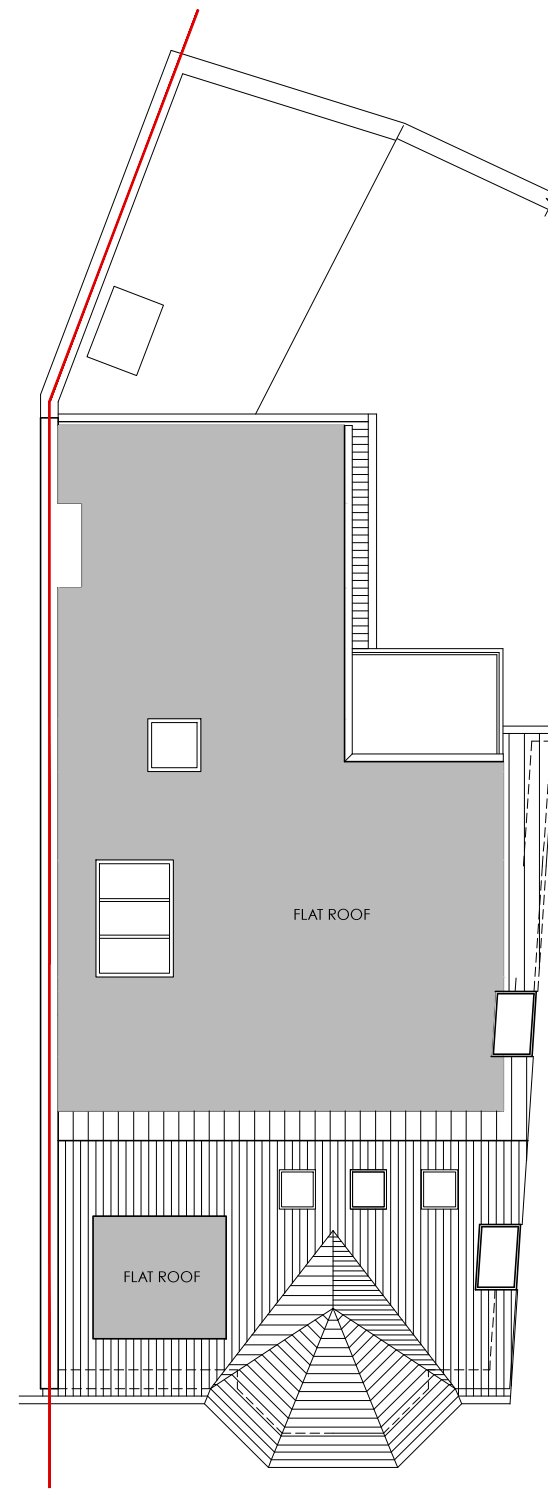

4 PLAN - ROOF
PROPOSED 1:100

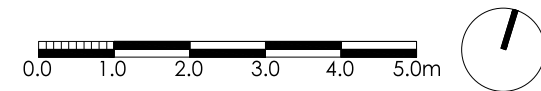

NOTE:
THE CONTRACTOR IS TO CHECK ALL DIMENSIONS ON SITE
THIS DRAWING IS PROPERTY OF IMAGE ARCHITECTURE LTD.
AND IS NOT TO BE REPRODUCED OR COPIED IN WHOLE OR
IN PART WITHOUT PERMISSION

KEY PLAN

00	16.01.16	Issued for Planning
REV	DATE	DESCRIPTION

PROJECT
UPGRADE TO EXISTING FLATS
& CONVERSION OF LOFT SPACE
10 SANDWELL CRESCENT, LONDON NW6 1PB

CLIENT
MR JOHN CRONIN



architecture . interiors . planning

86 North End Road
London NW11 7SY

t: +44(0) 20 8922 8356
m: +44(0) 77 9287 8037
e: info@image-architecture.co.uk
w: www.image-architecture.co.uk

DRAWING TITLE
PLANS - PROPOSED
FIRST, SECOND & ROOF

ISSUE DATE DEC 2015	SCALE 1:100	REVISION 00
DRAWING STATUS PLANNING	PAPER SIZE A3	


PROJECT CODE	DOC. CODE	LEVEL	DRAWING NO
1511	PL	XX	122




1 ELEVATION - FRONT
- EXISTING 1:100



4 ELEVATION - FRONT
- PROPOSED 1:100

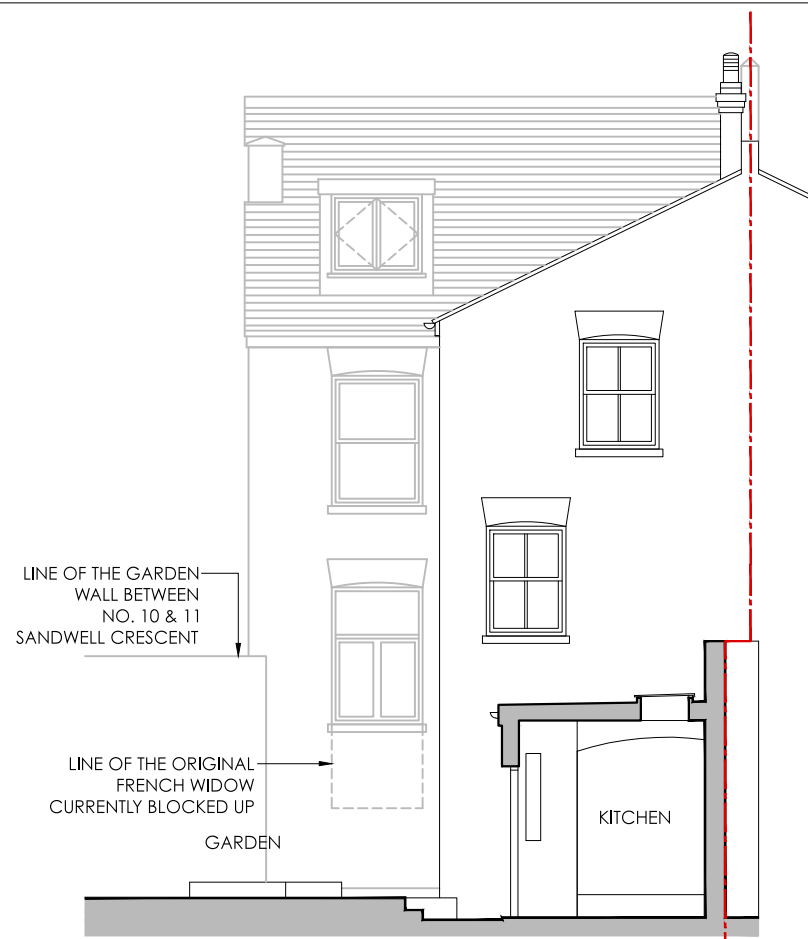

2 ELEVATION - REAR
- EXISTING 1:100

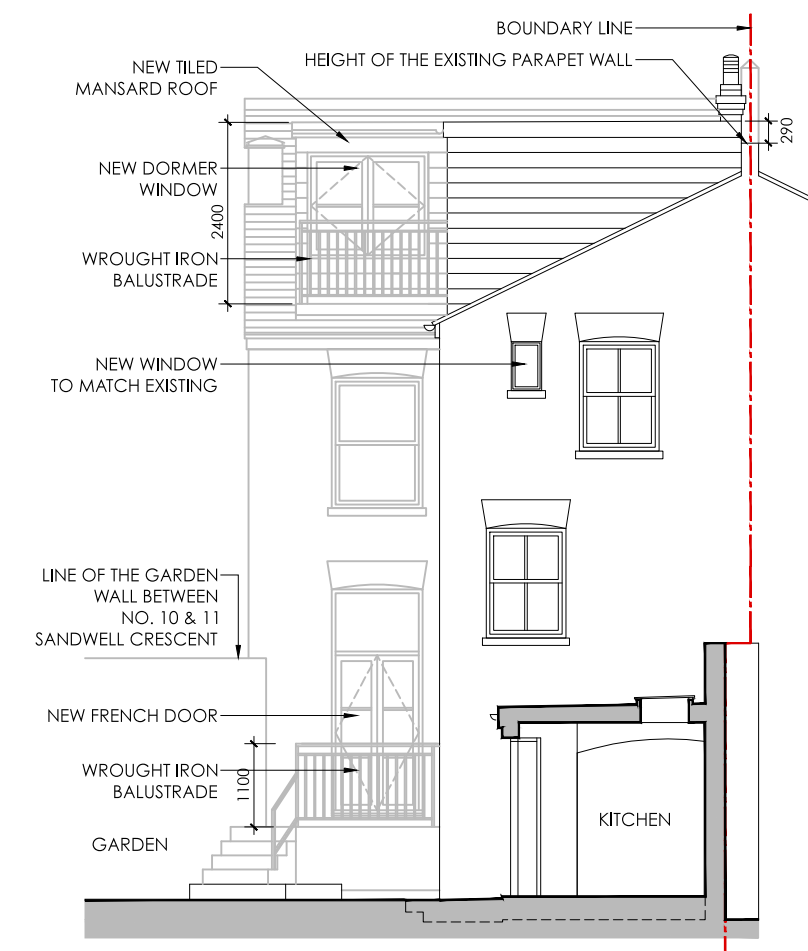

5 ELEVATION - REAR
- PROPOSED 1:100



3 ELEVATION - SIDE
- EXISTING 1:100



6 ELEVATION - SIDE
- PROPOSED 1:100

NOTE:
THE CONTRACTOR IS TO CHECK ALL DIMENSIONS ON SITE
THIS DRAWING IS PROPERTY OF IMAGE ARCHITECTURE LTD.
AND IS NOT TO BE REPRODUCED OR COPIED IN WHOLE OR
IN PART WITHOUT PERMISSION

KEY PLAN

00	16.01.16	Issued for Planning
REV	DATE	DESCRIPTION

PROJECT
UPGRADE TO EXISTING FLATS
& CONVERSION OF LOFT SPACE
10 SANDWELL CRESCENT, LONDON NW6 1PB

CLIENT
MR JOHN CRONIN

IMAGE
ARCHITECTURE

architecture . interiors . planning

86 North End Road
London NW11 7SY

t: +44(0) 20 8922 8356
m: +44(0) 77 9287 8037
e: info@image-architecture.co.uk
w: www.image-architecture.co.uk

DRAWING TITLE
ELEVATIONS
EXISTING & PROPOSED

ISSUE DATE DEC 2015	SCALE 1:100	REVISION 00
DRAWING STATUS PLANNING	PAPER SIZE A3	
PROJECT CODE 1511	DOC. CODE EL	LEVEL XX
		DRAWING NO 201