



PLANNING PROPOSAL 2015/6766/P
FARDNYCH RD.

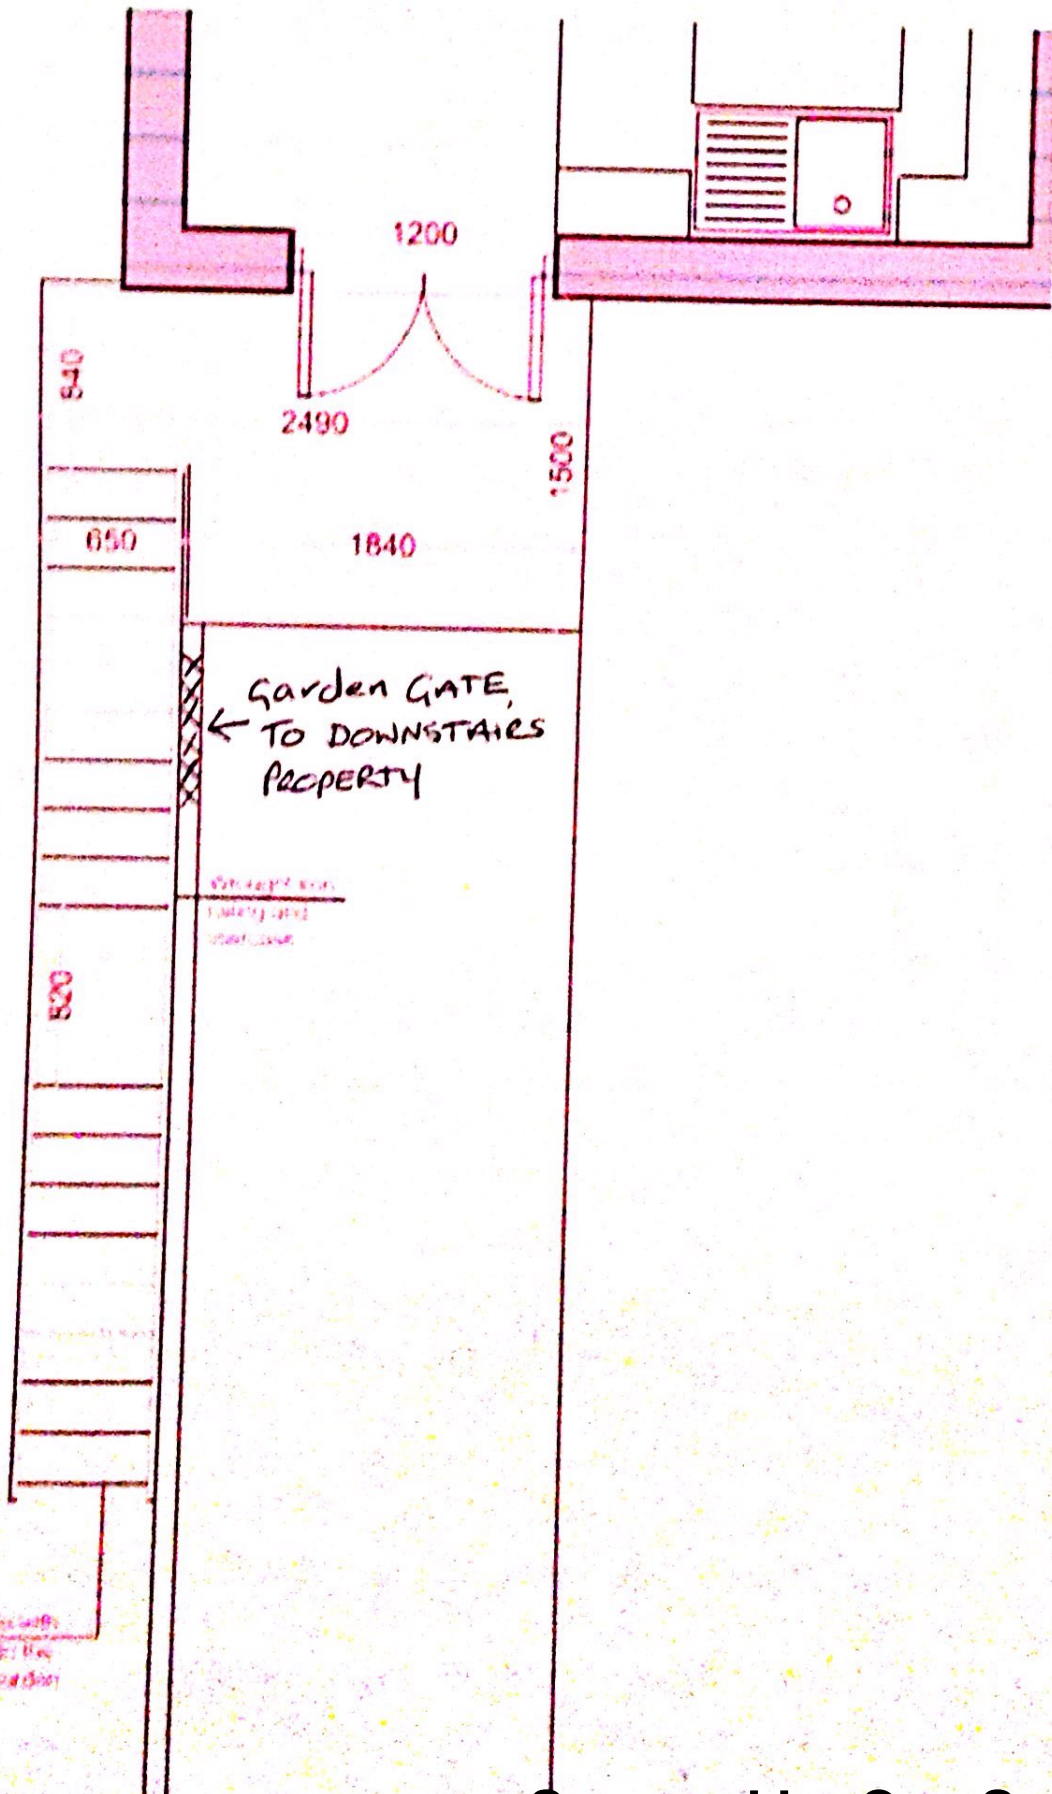

PLANNING PROPOSAL 2015/6766/P
FORDYETT RD

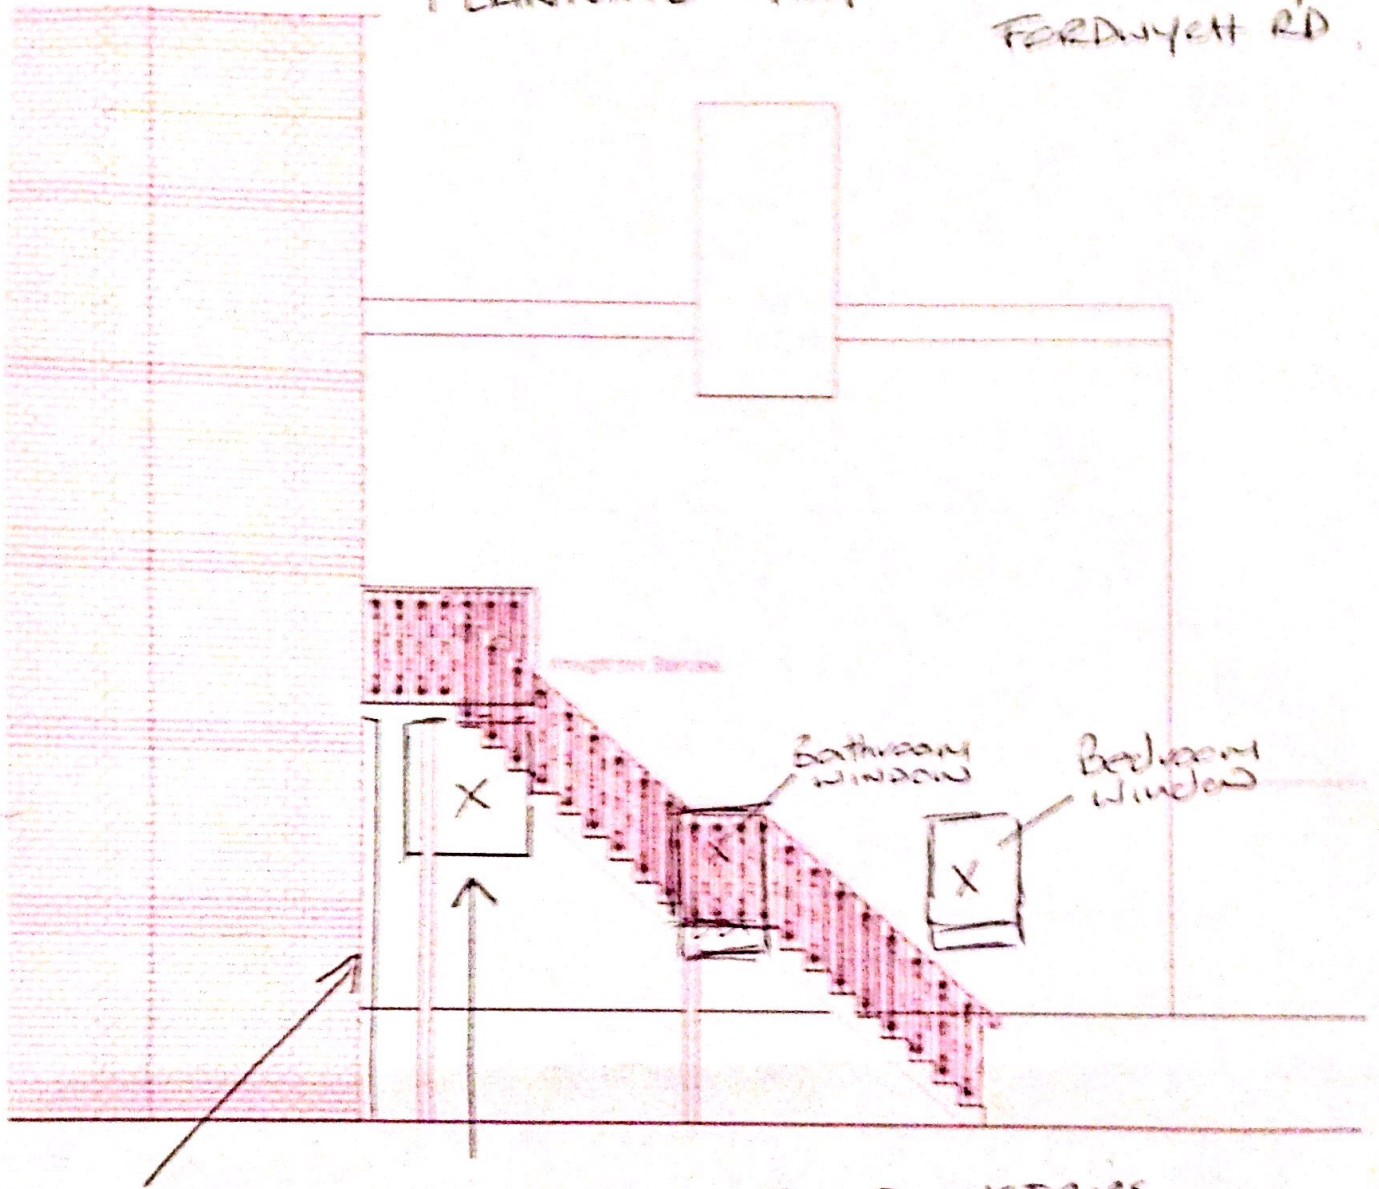

FRENCH DOORS & EXISTING WINDOWS TO DOWNSTAIRS
TO KITCHEN PROPERTY.
THE PROPOSED BALCONY WILL OVERSHADOW
NATURAL SUNLIGHT THROUGHOUT THE
DAYTIME.